



PALI HIGHWAY PROJECTS

LIMITS OF PROJECT
PALI HIGHWAY LIGHTING REPLACEMENT, VINEYARD BLVD. TO KAMEHAMEHA HWY.

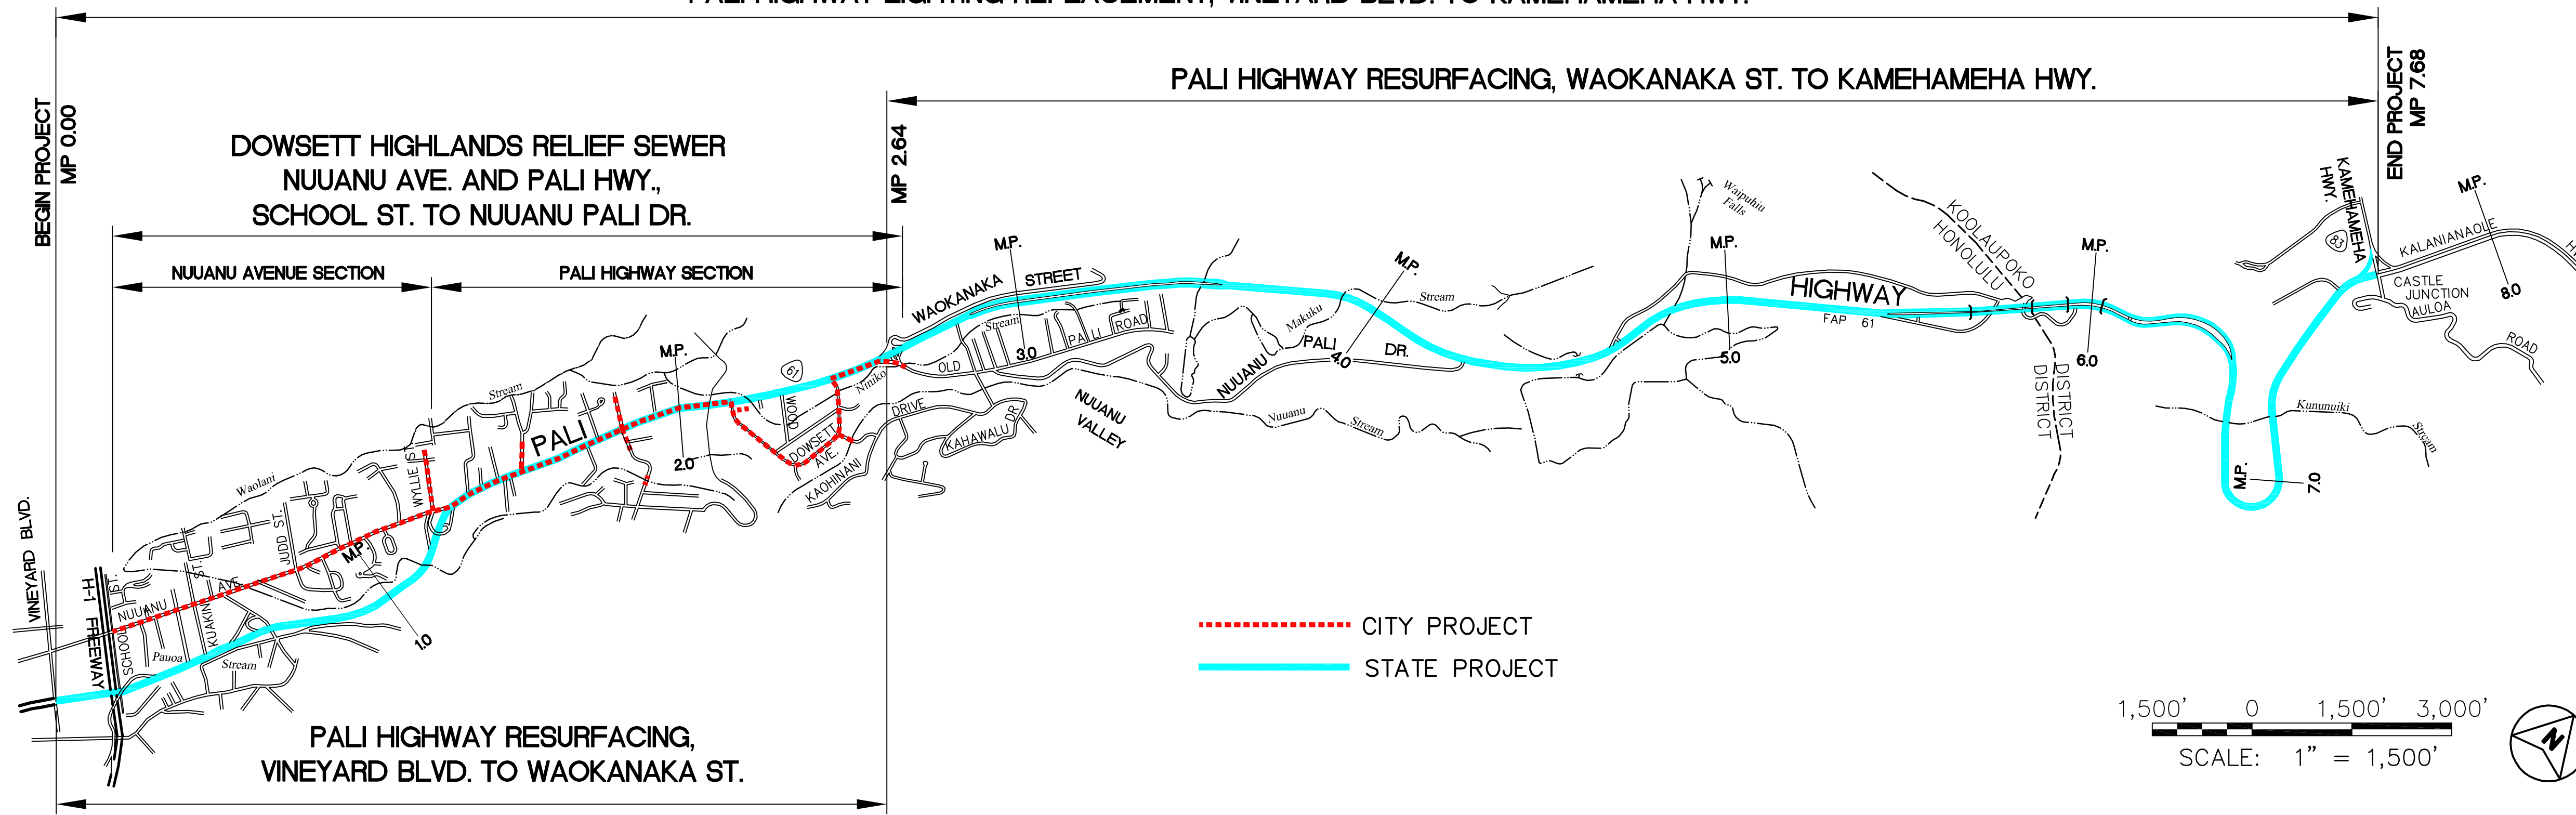

VICINITY MAP

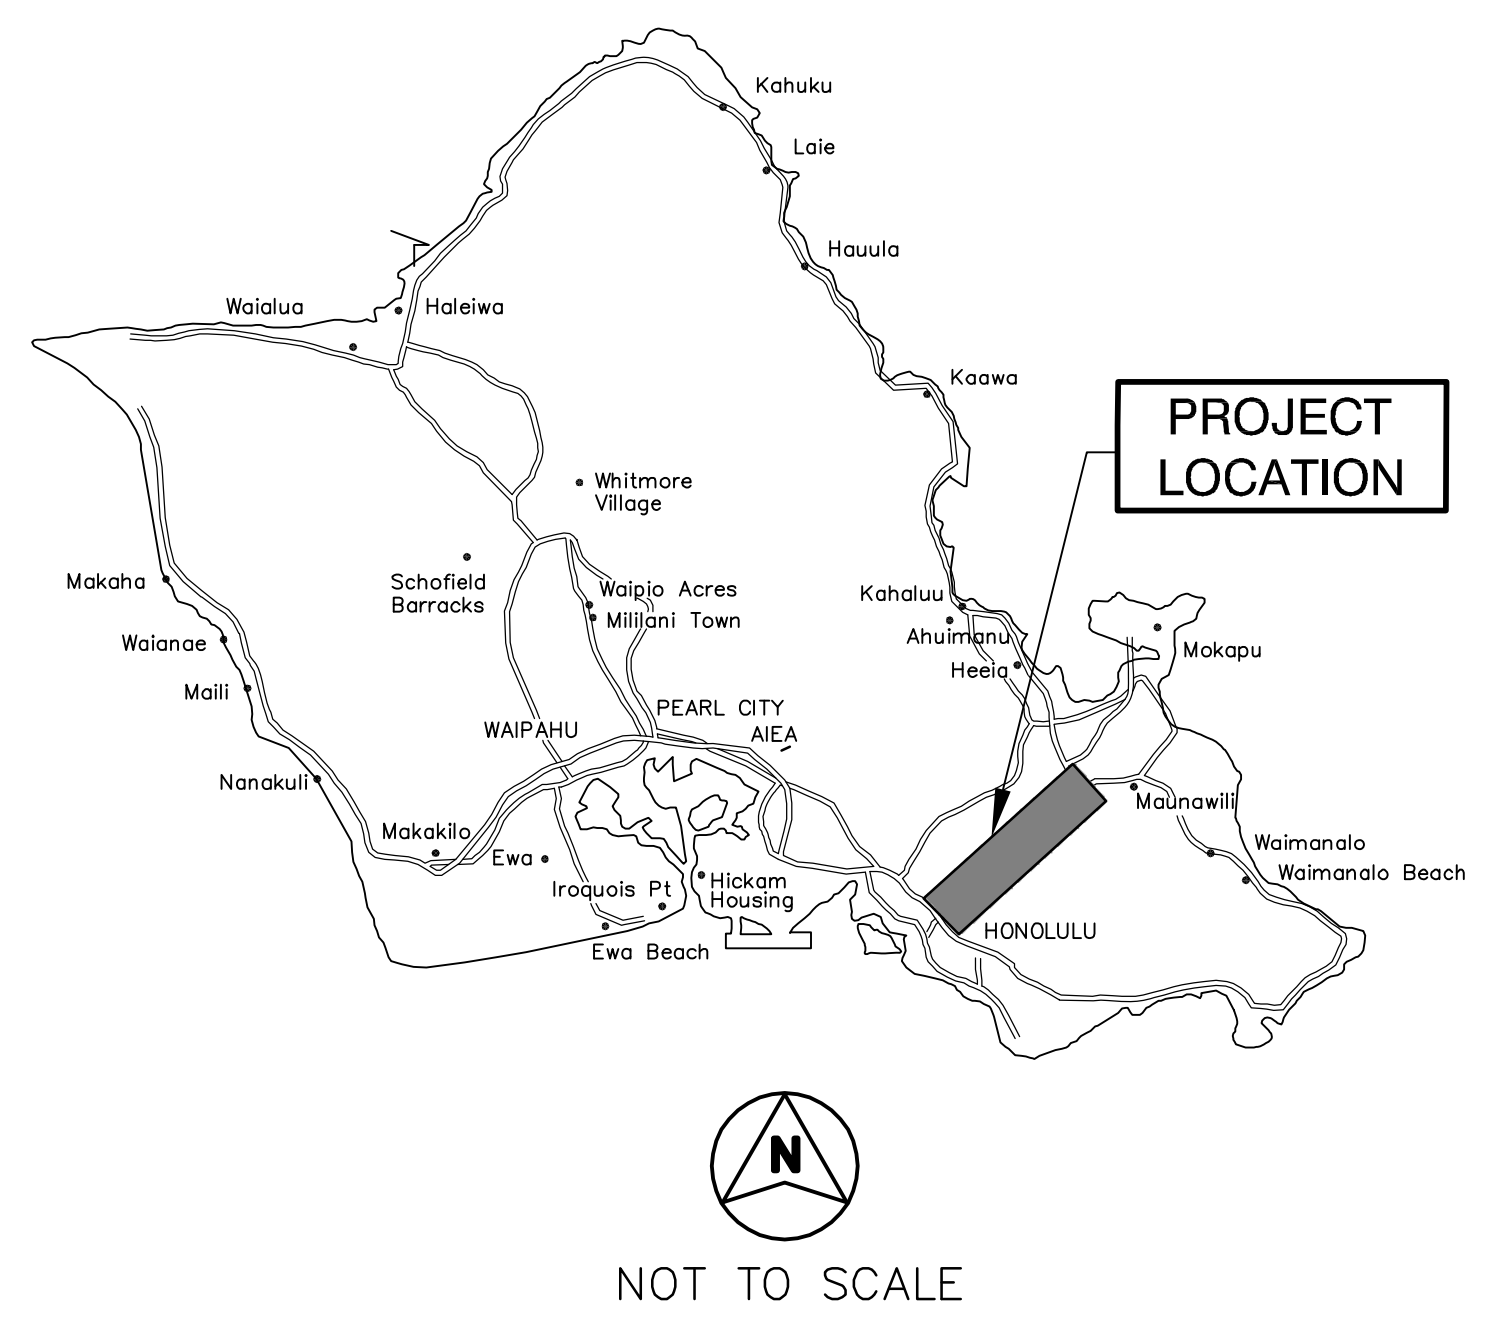

DOWSETT HIGHLANDS RELIEF SEWER

