

JOSH GREEN, M.D.  
GOVERNOR  
KE KIA'ĀINA



EDWIN H. SNIFFEN  
DIRECTOR  
KA LUNA HO'ŌKELE

Deputy Directors  
Nā Hope Luna Ho'okele  
DREANALEE K. KALILI  
TAMMY L. LEE  
CURT T. OTAGURO  
ROBIN K. SHISHIDO

STATE OF HAWAII | KA MOKU'ĀINA 'O HAWAII  
DEPARTMENT OF TRANSPORTATION | KA 'OIHANA ALAKAU  
AIRPORTS  
400 RODGERS BOULEVARD, SUITE 700  
HONOLULU, HAWAII 96819-1880

IN REPLY REFER TO:

AIR-PM 25.0633

August 14, 2025

DOT Land Matters  
State of Hawaii  
Honolulu, Hawaii

ISSUANCE OF A REVOCABLE PERMIT FOR USE OF A T-HANGAR  
FOR STORAGE AND MAINTENANCE OF A PERSONAL AIRCRAFT  
JEFFREY S. LEFEBVRE  
DANIEL K. INOUE INTERNATIONAL AIRPORT  
TAX MAP KEY: (1) 1-1-076: PORTION OF 20

OAHU

APPLICANT:

Jeffrey LeFebvre, whose mailing address is 45-142 Mikihilina Street,  
Kaneohe, Hawaii 96744.

LEGAL REFERENCE:

Hawaii Revised Statutes (HRS), Section 26-19 and 171-2, as amended.

LOCATION AND TAX MAP KEY:

A portion of Daniel K. Inouye International Airport (Airport), identified as South Ramp,  
Island of Oahu, State of Hawaii, identified by Tax Map Key: 1<sup>st</sup> Division, 1-1-076:  
Portion of 20.

AREA:

Building/Room No. 420-122, containing an area of approximately 1,251 square feet,  
as shown and delineated on the attached map labeled Exhibit A.

ZONING:

State Land Use District: Urban  
City and County of Honolulu LUO: Industrial (I-2)

ISSUANCE OF A REVOCABLE PERMIT FOR USE OF A T-HANGAR FOR STORAGE  
AND MAINTENANCE OF A PERSONAL AIRCRAFT  
JEFFREY S. LEFEBVRE  
PAGE 2

LAND TITLE STATUS:

Non-ceded - Section 5(a) lands of the Hawaii Admission Act  
DHHL 30% entitlement lands pursuant to Hawaii Admission Act YES \_\_\_\_ NO X

CURRENT USE STATUS:

Land presently encumbered by Governor's Executive Order No. 3201, dated June 8, 1983, setting aside 3,152.177 acres designated as the Airport under the control and management of the State of Hawaii Department of Transportation (HDOT), for Airport purposes.

CHARACTER OF USE:

T-Hangar for storage and maintenance of a personal aircraft (1977 Piper Aztec PA27, Tail No. N-888PE).

COMMENCEMENT DATE:

To be determined by the Director of Transportation at a later date.

MONTHLY RENTAL:

\$728.00 (\$673.00, as determined from the HDOT Schedule of Rates and Charges established by appraisal of Airports properties statewide plus \$55.00 for electricity).

SECURITY DEPOSIT:

\$2,184.00, or three times the monthly rental in effect.

CHAPTER 343, HRS - ENVIRONMENTAL ASSESSMENT:

The environmental impacts of the proposed action to the subject land area are covered by the Honolulu International Airport Master Plan Update and Noise Compatibility Program Environmental Assessment (EA), State Project No. AO1011-03. The EA is a joint State and Federal document, dated September 1989 and published in the October 23, 1989 issue of the OEQC Bulletin. Accordingly, relevant mitigation from the EA and HDOT environmental best management practice will address minimal impacts from this action.

ISSUANCE OF A REVOCABLE PERMIT FOR USE OF A T-HANGAR FOR STORAGE  
AND MAINTENANCE OF A PERSONAL AIRCRAFT  
JEFFREY S. LEFEBVRE  
PAGE 3

REMARKS:

HDOT proposes to issue a month-to-month revocable permit to Jeffrey S. Lefebvre for use of a T-Hangar for the storage and maintenance of a personal aircraft, situated at the Airport.

RECOMMENDATION:


Based on this submittal, and testimony and facts presented, the HDOT recommends the Director of Transportation finds that approving the issuance of a month-to-month revocable permit to Jeffrey S. Lefebvre, including its conditions and rent, will serve the best interests of the State.

Respectfully submitted,




CURT T. OTAGURO  
Deputy Director of Transportation for Airports

Attachment

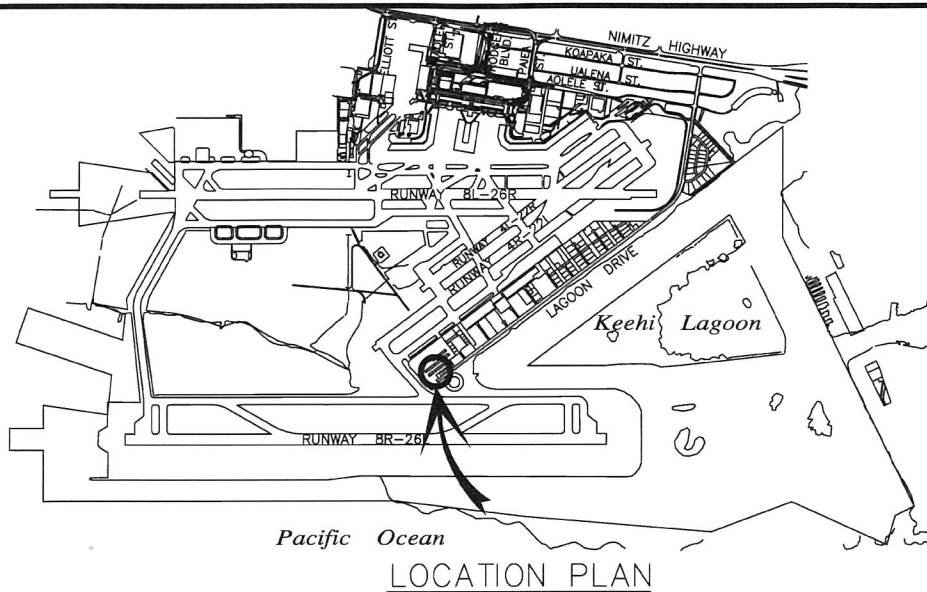


189K 189H 189F 189D 189B

LOCATION PLAN

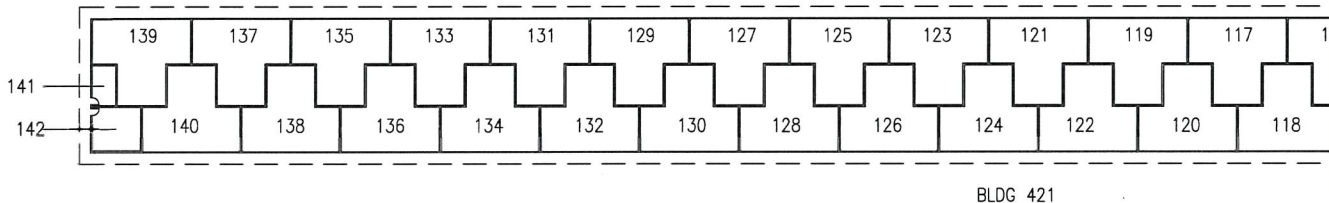


BLDG 421

543113

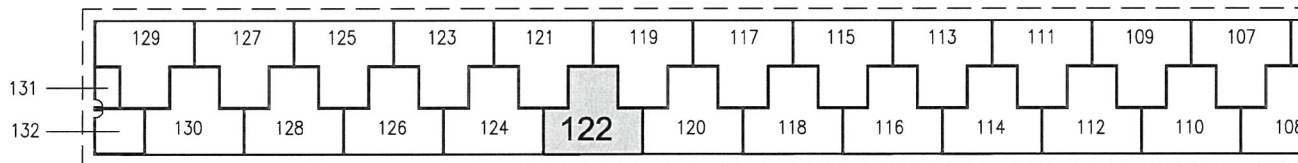

BLDG 420

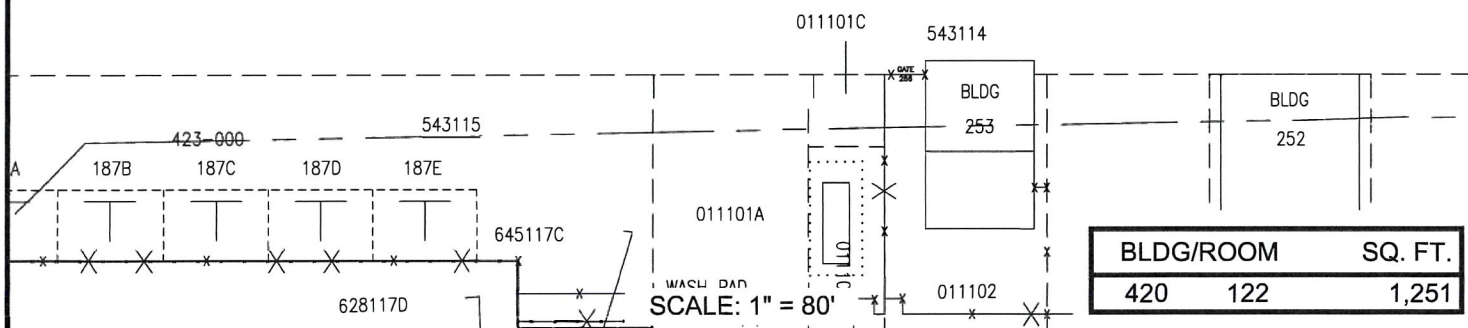

SCALE: 1" = 80'

BLDG/ROOM	SQ. FT.
420 122	1,251

RP-9711

DATE : JUNE 2025

EXHIBIT: A



AIRPORTS

JEFFREY S. LEFEBVRE

T-HANGAR

420122

DANIEL K. INOUE INTERNATIONAL AIRPORT