



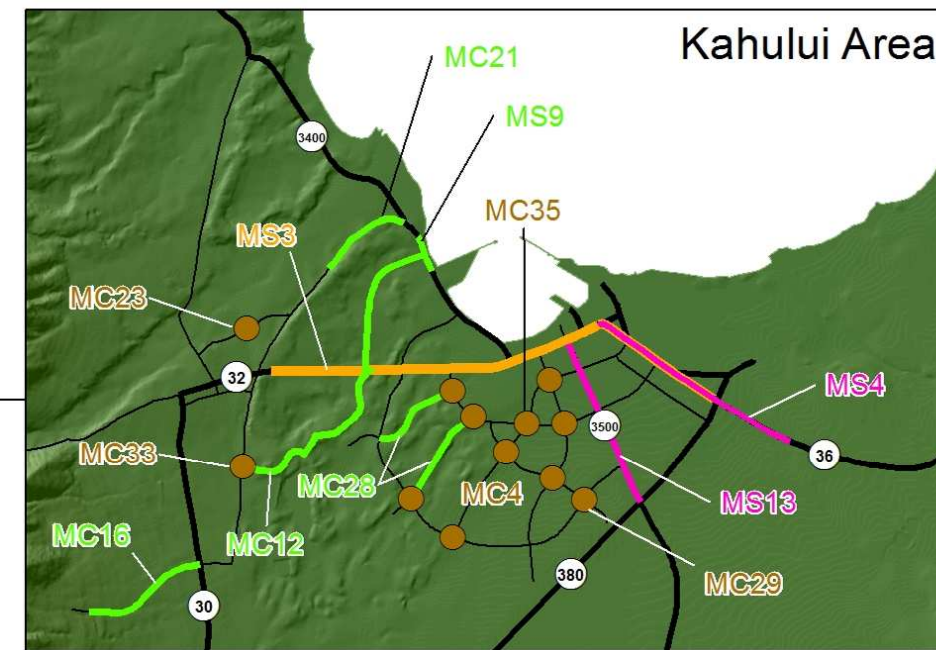

Island of Maui

Statewide Transportation Improvement Program

FY 2015 - 2018

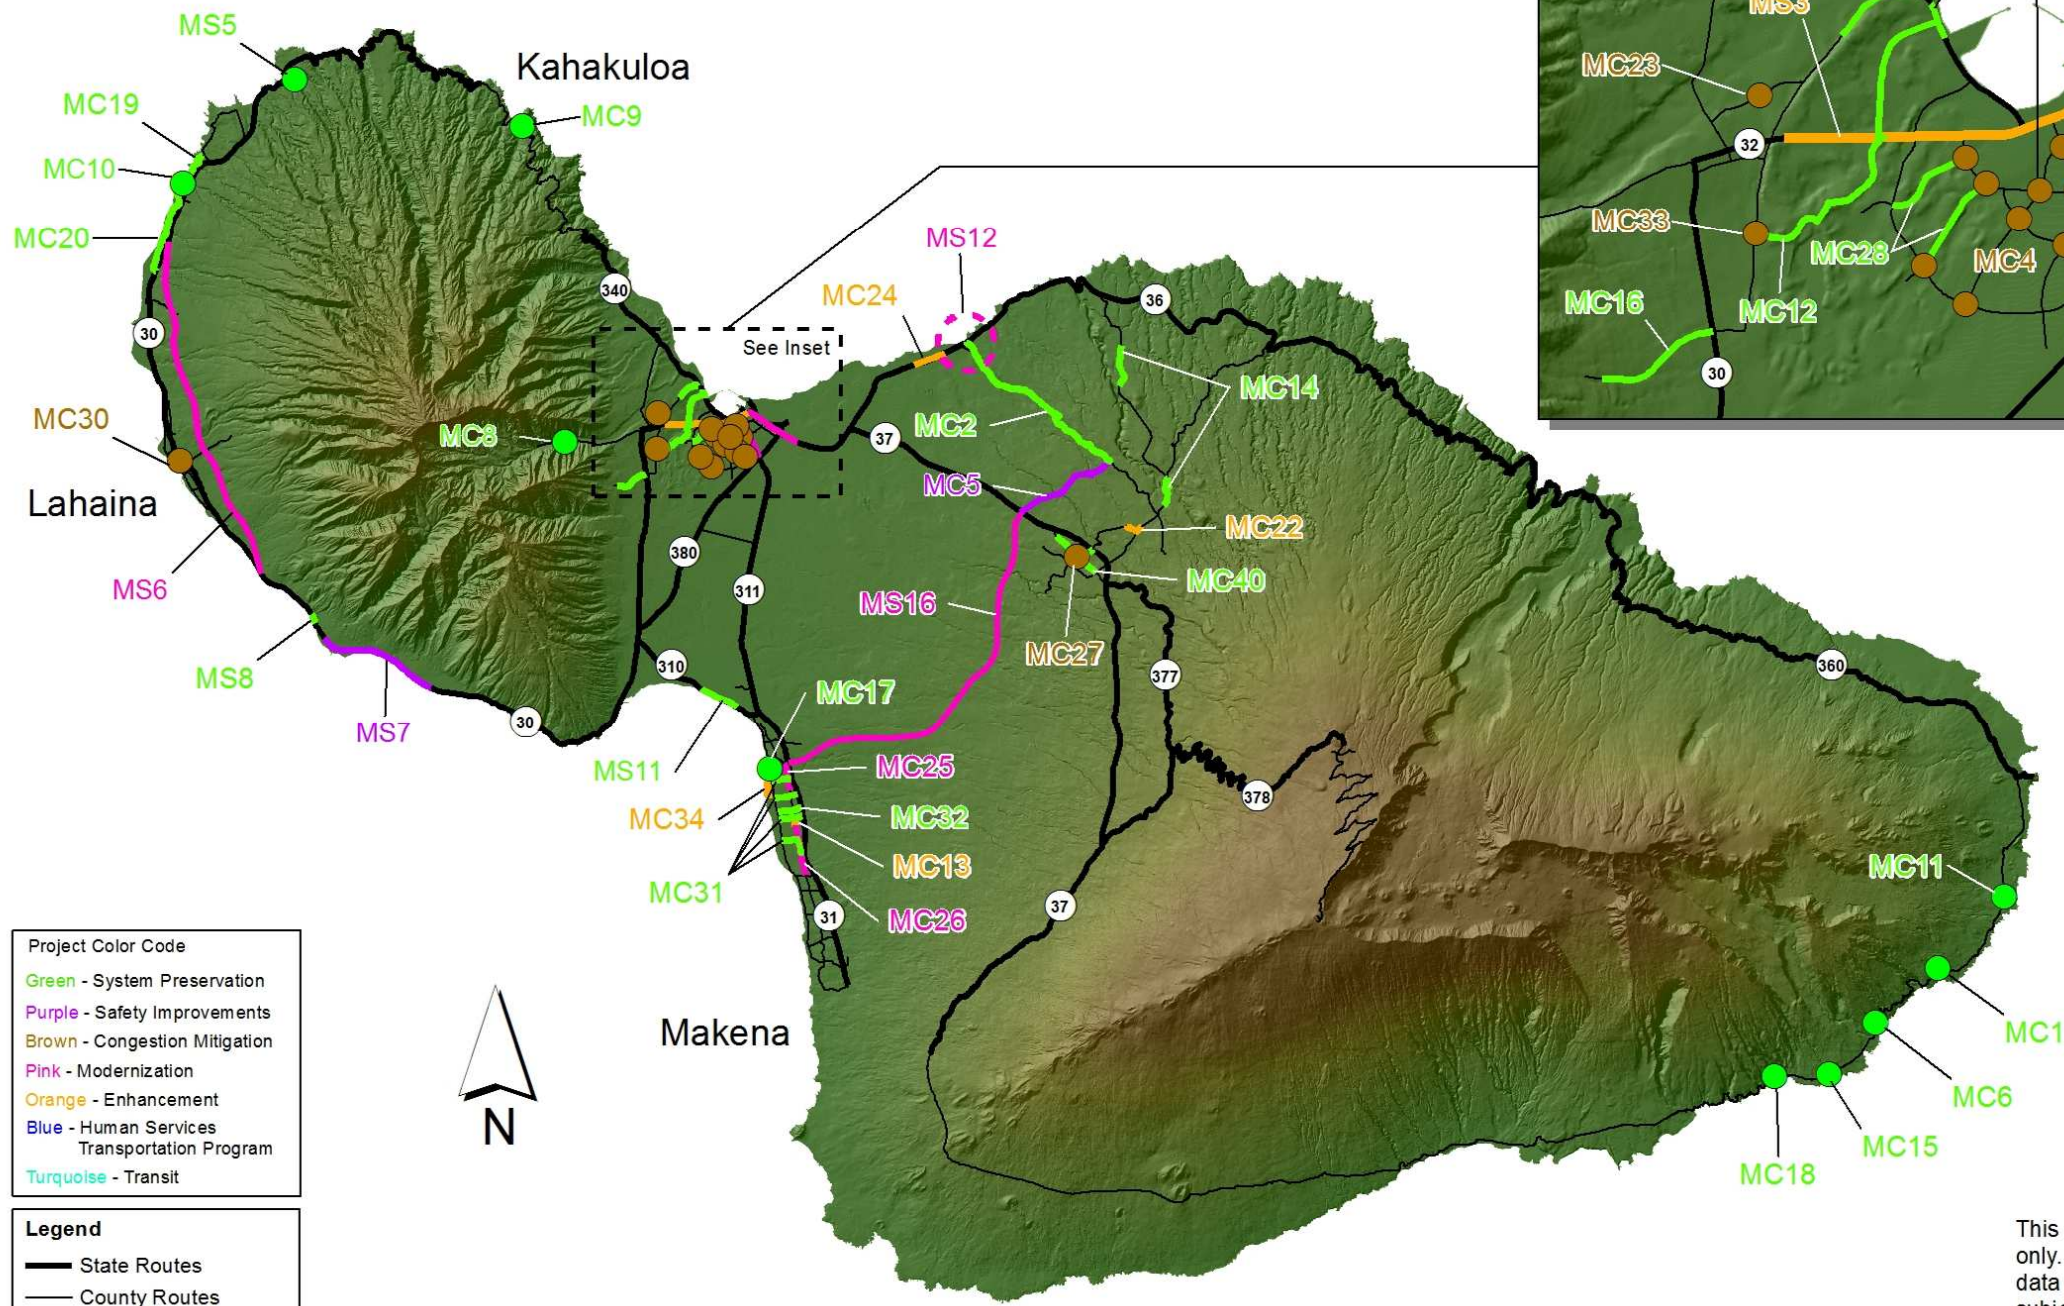


- Programs Not Mapped:
- MS1 - Bridge and Pavement Improvement Program
 - MS2 - Guardrail and Shoulder Improvement Program
 - MS10 - National Recreational Trails Program
 - MC3 - Bridge Inspection and Appraisal
 - MC36 - Bus and Bus Facility (Rural)
 - MC37 - Rural Transportation Program
 - MC38 - Urbanized Area (Kahului)
 - MC39 - Transportation Assistance for Elderly and Disabled

Not to Scale

This map is intended for planning purposes only. The information provided is based on data available at the time of creation and is subject to future changes.



Molokai

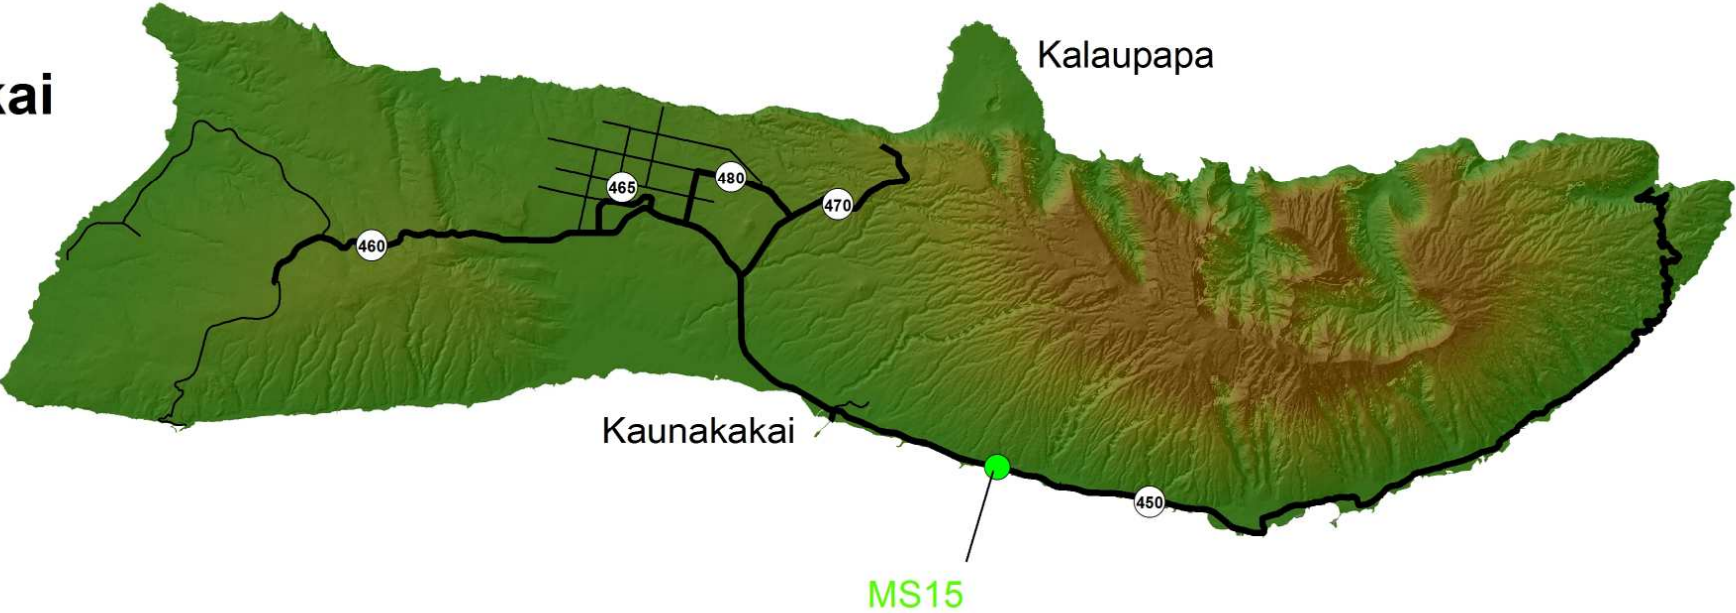

Island of Molokai and Lanai
Statewide Transportation Improvement Program
FY 2015 - 2018

- Project Color Code
- Green - System Preservation
 - Purple - Safety Improvements
 - Brown - Congestion Mitigation
 - Pink - Modernization
 - Orange - Enhancement
 - Blue - Human Services Transportation Program
 - Turquoise - Transit

- Legend
- State Routes
 - County Routes

Programs Not Mapped:
MS14 - Guardrail and Shoulder Improvements Program at Various Locations - Part 3, 4, 5

Not to Scale

This map is intended for planning purposes only. The information provided is based on data available at the time of creation and is subject to future changes.





Lanai



TRN 531
MS3

V76

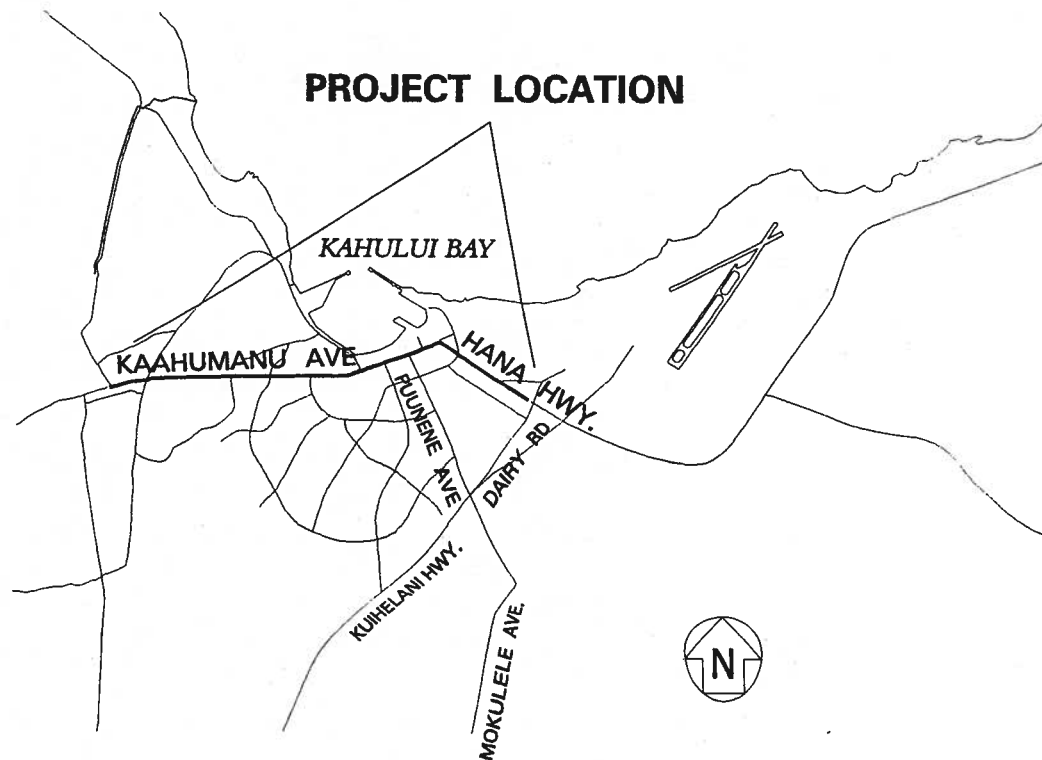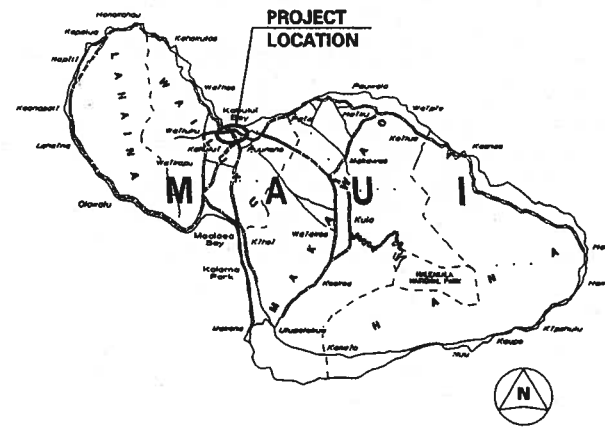


STATE OF HAWAII
DEPARTMENT OF TRANSPORTATION
HIGHWAYS DIVISION


**HANA HWY./KAAHUMANU AVE.
BEAUTIFICATION, DAIRY RD. TO
NANILOA OVERPASS, MAUI**

ISLAND OF MAUI

MS4

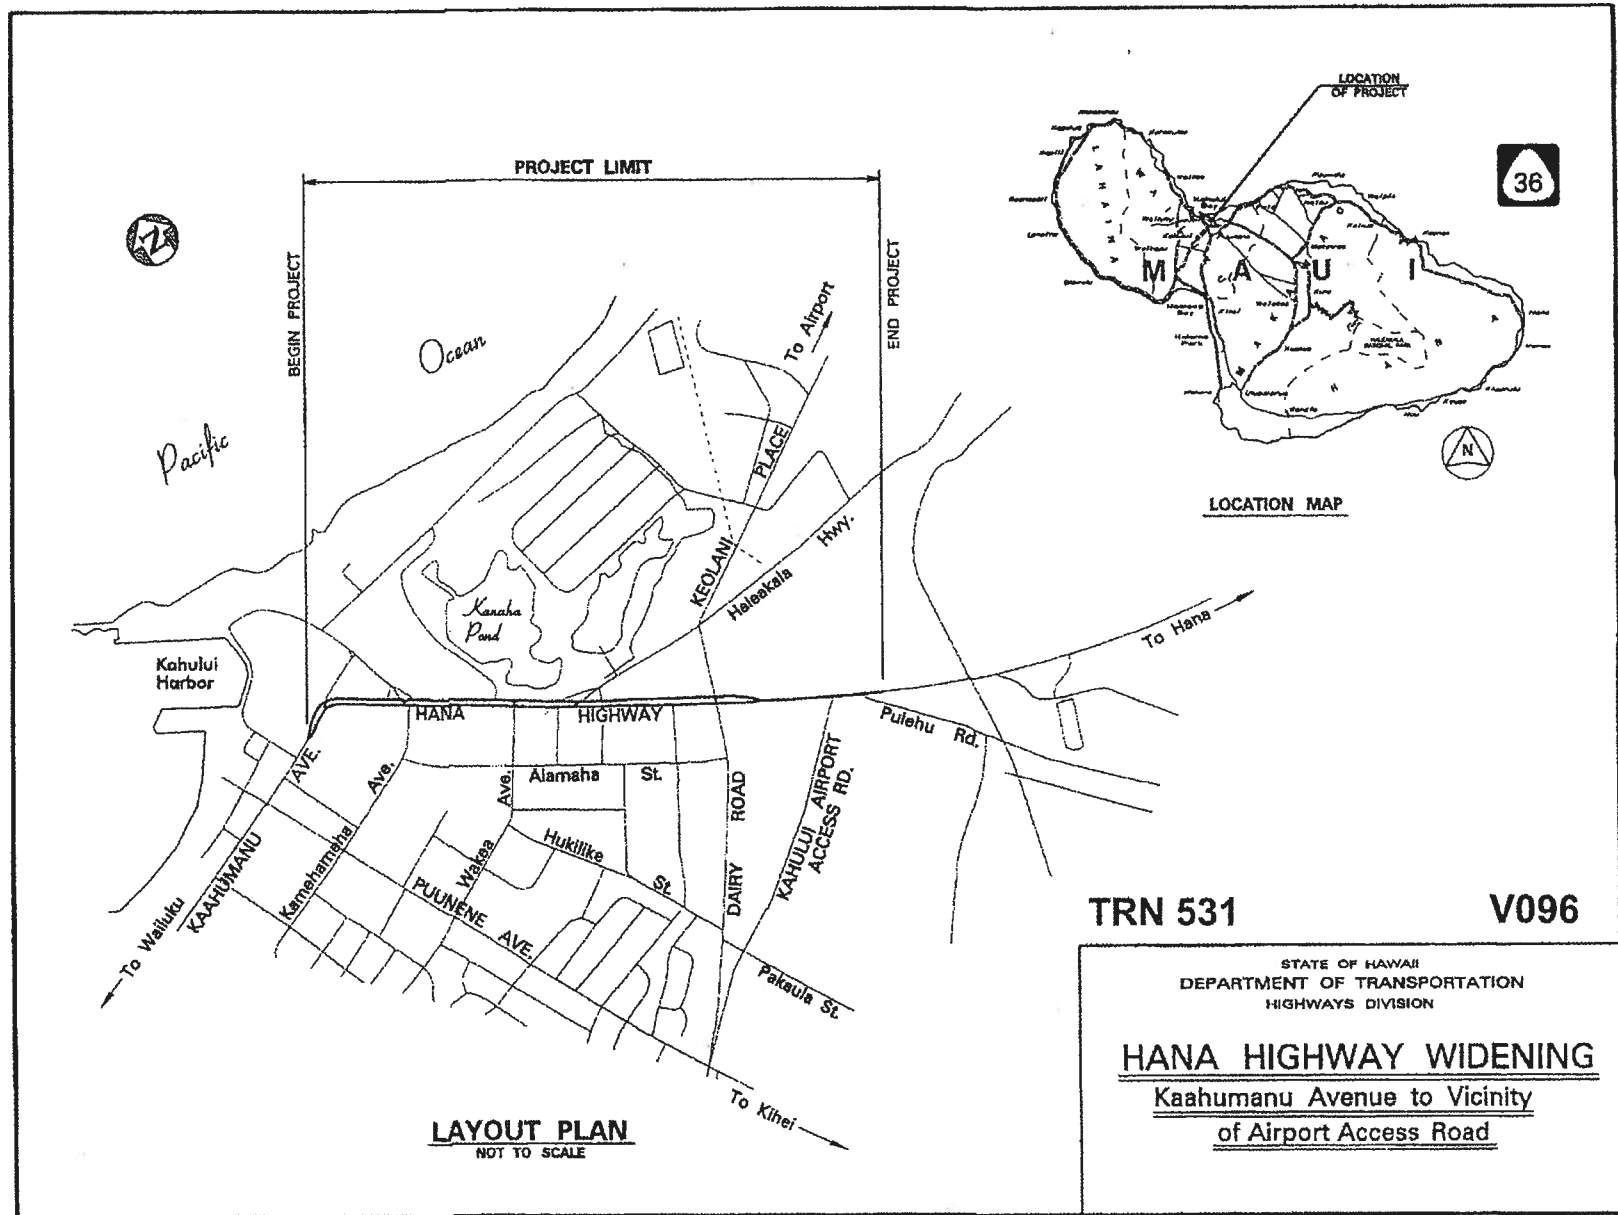

HONOAPIILANI HIGHWAY, REPLACEMENT OF HONOLUA BRIDGE, MAUI

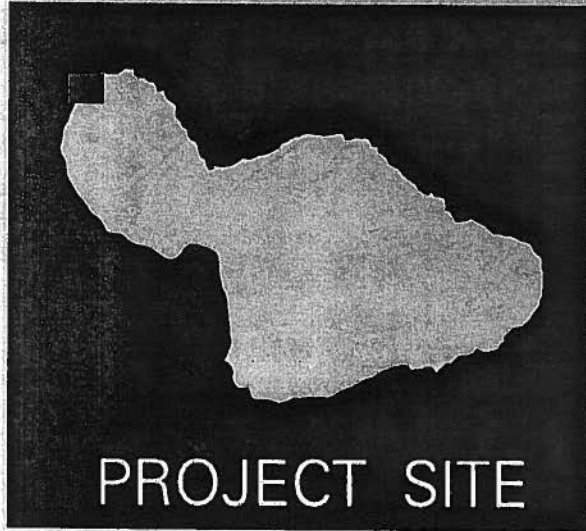


MS5

Honolua Bay

HONOAPIILANI HWY

Honokohau Stream

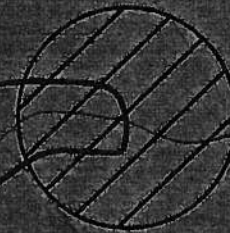


HONOLUA PL

Honolua

Stream

Honokahua Stream

HONOAPIILANI HWY. REALIGNMENT - PH. 1A-1C

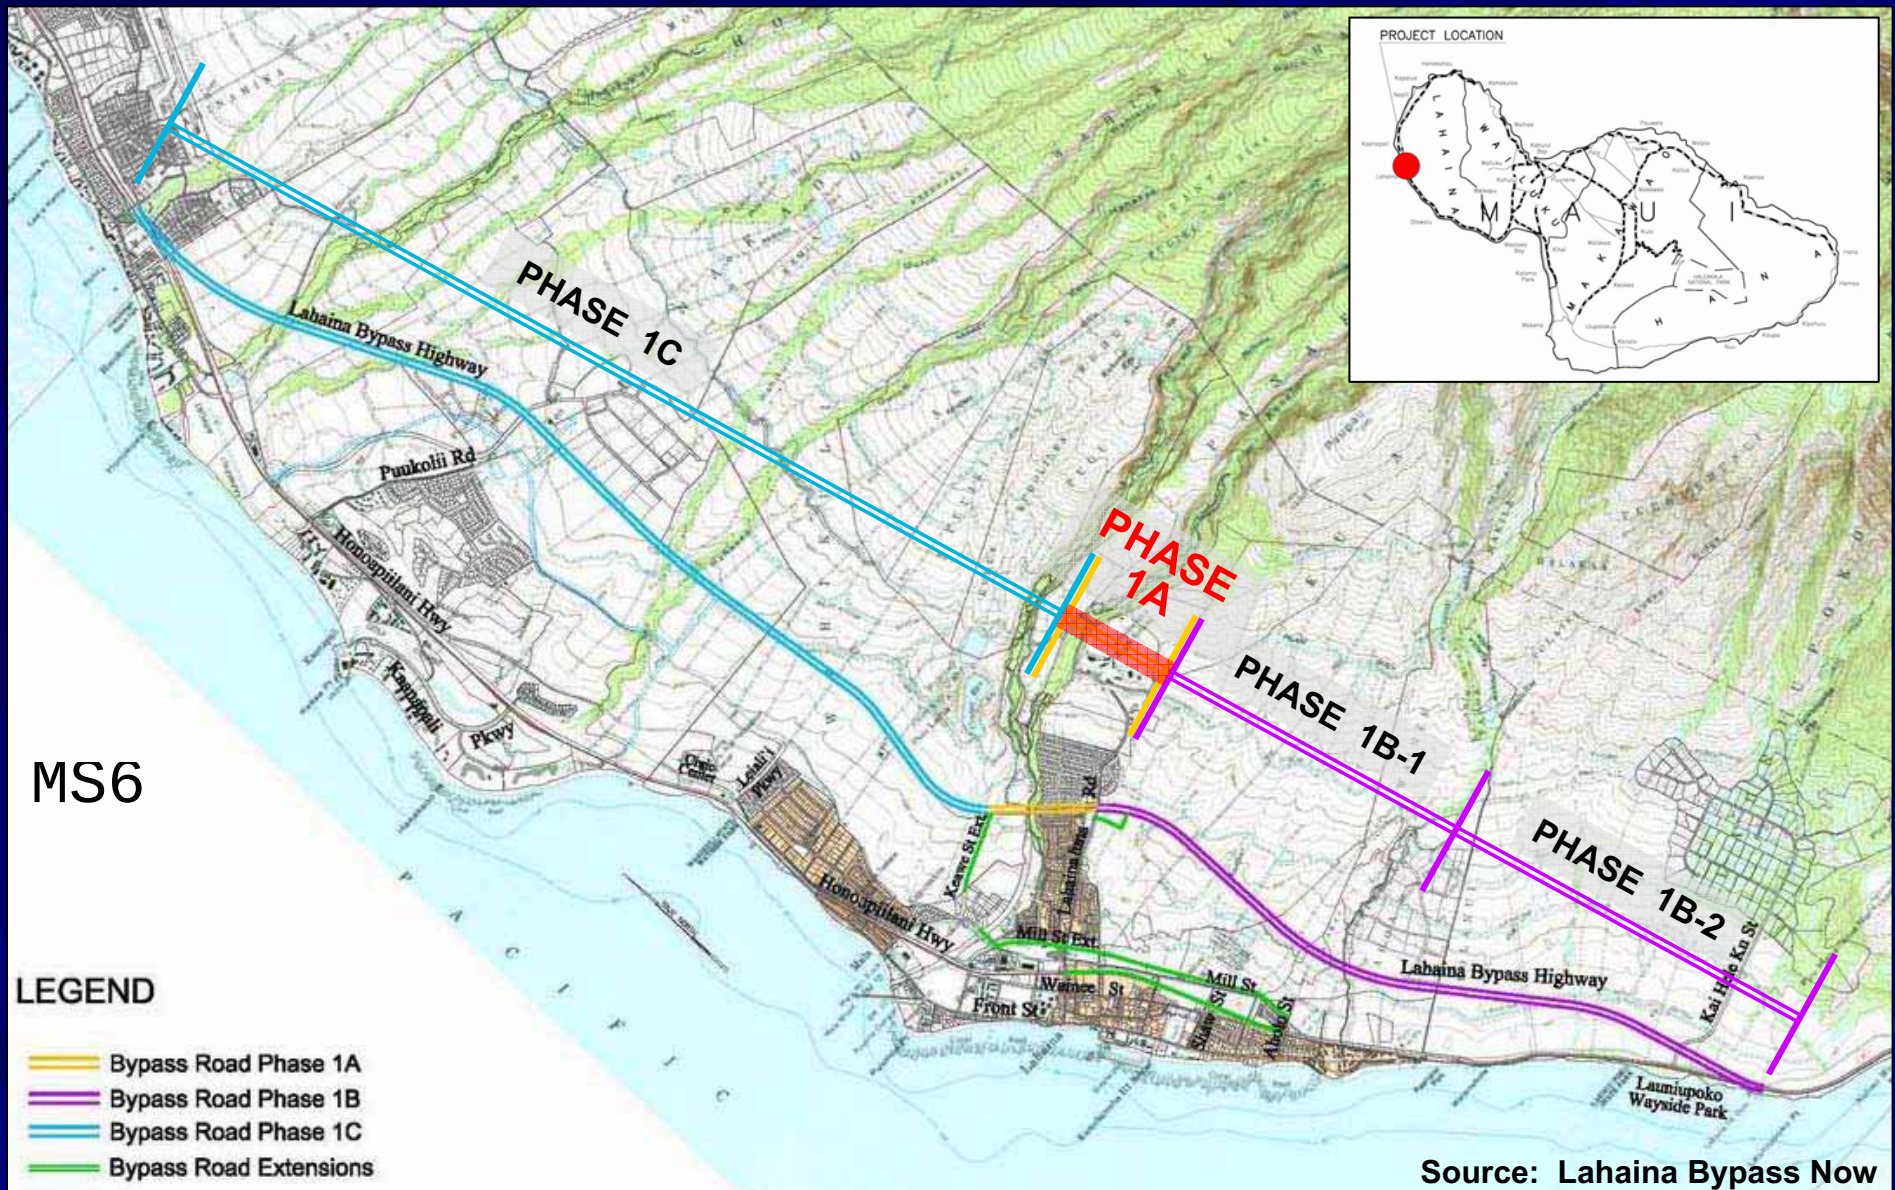


STATE OF HAWAII
Department of Transportation

HONOAPIILANI HIGHWAY
REALIGNMENT - PHASE 1A



HAWAIIAN DREDGING
Construction Company

MS7

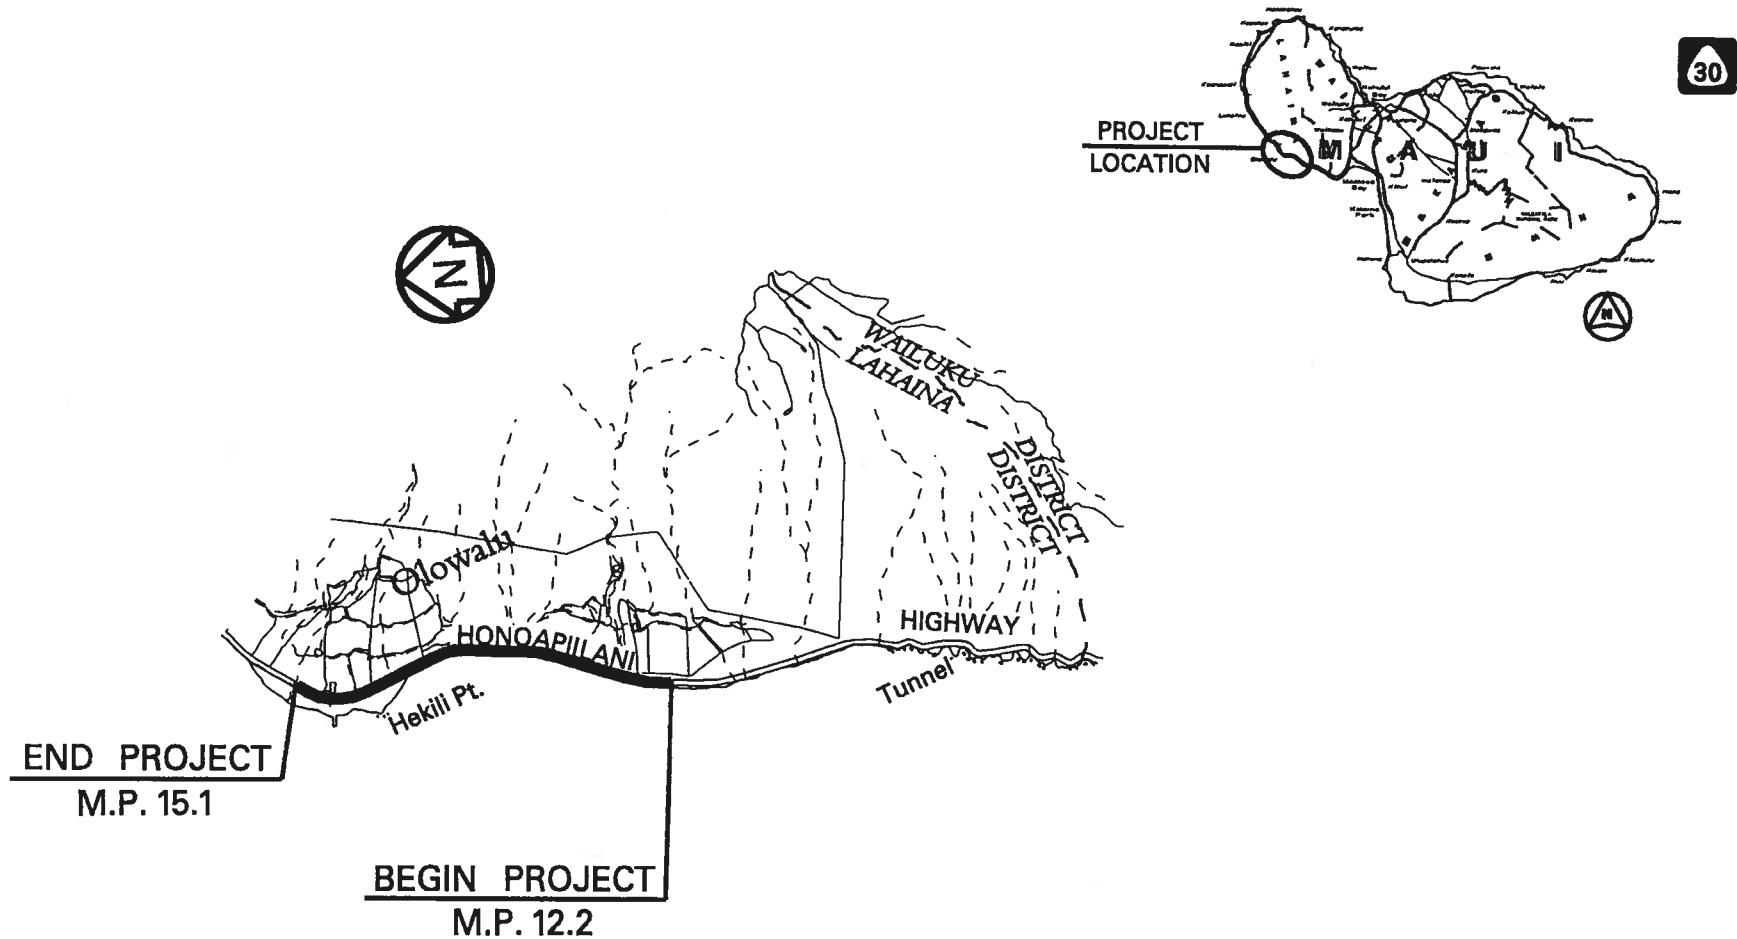


Pacific Ocean

STATE OF HAWAII
DEPARTMENT OF TRANSPORTATION
HIGHWAYS DIVISION
HONOAPIILANI HIGHWAY
SAFETY IMPROVEMENTS
UKUMEHAME TO OLOWALU
(M.P. 12.2 TO M.P. 15.1)


ISLAND OF MAUI

MS8

TRN 531

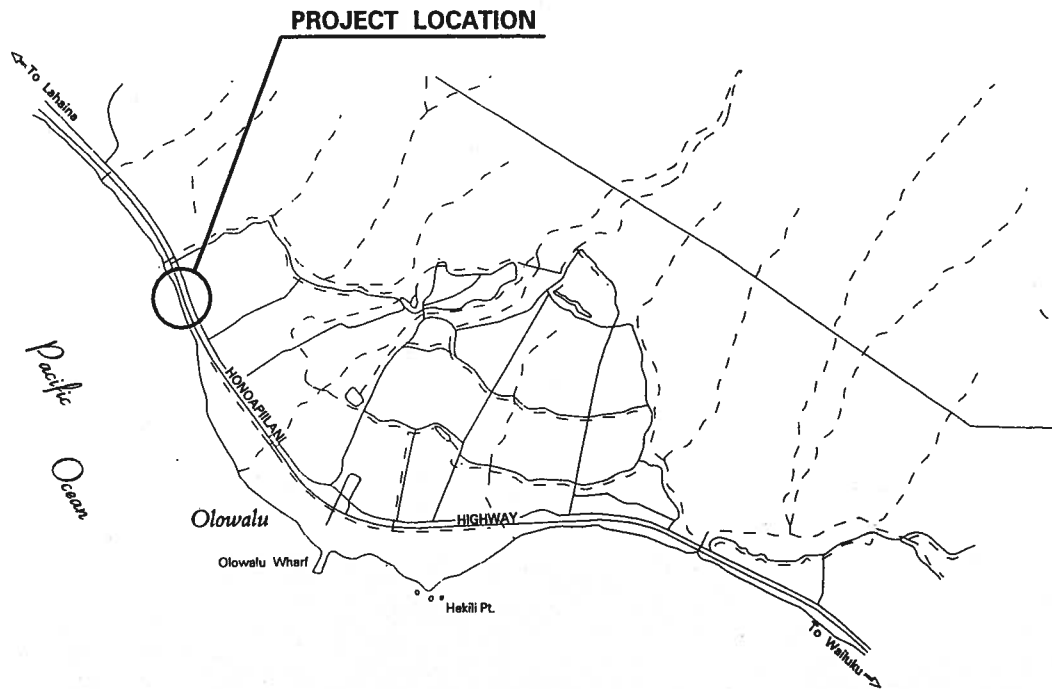

LAYOUT PLAN
SCALE: 1" = 1000'

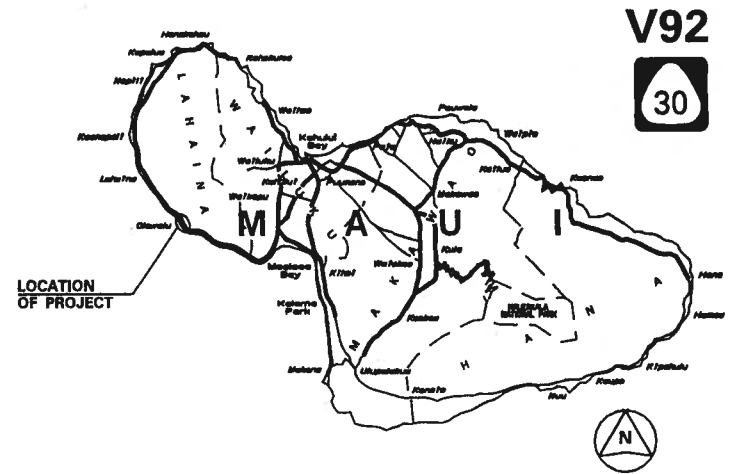

STATE OF HAWAII
DEPARTMENT OF TRANSPORTATION
HIGHWAYS DIVISION


HONOAPIILANI HIGHWAY
SHORELINE IMPROVEMENTS

Vicinity of Olowalu, Maui


TRN 531

X224

MS9

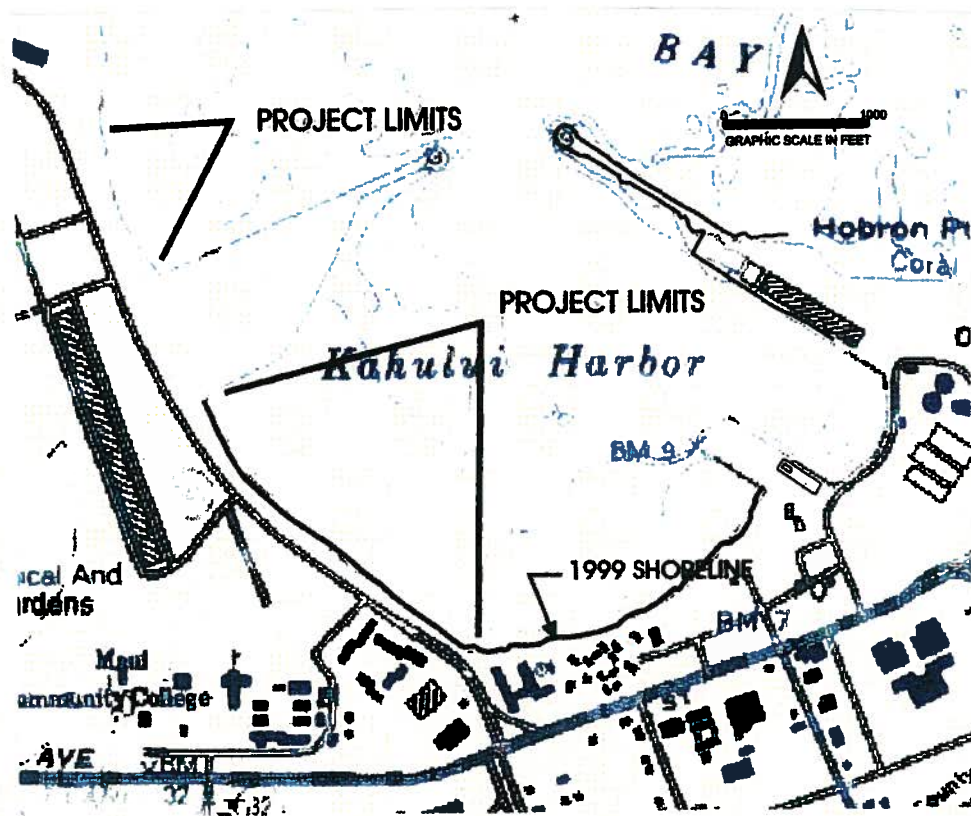

LOCATION MAP

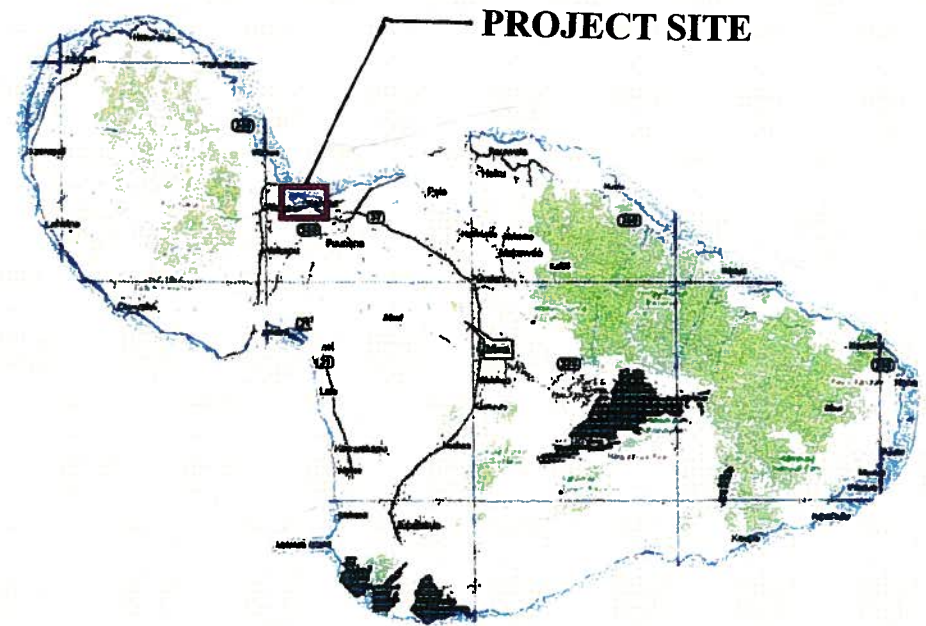


VICINITY MAP

STATE OF HAWAII
DEPARTMENT OF TRANSPORTATION
HIGHWAYS DIVISION


KAHULUI BEACH ROAD
KAHULUI BAY
SHORELINE PROTECTION

ISLAND OF MAUI

MS11

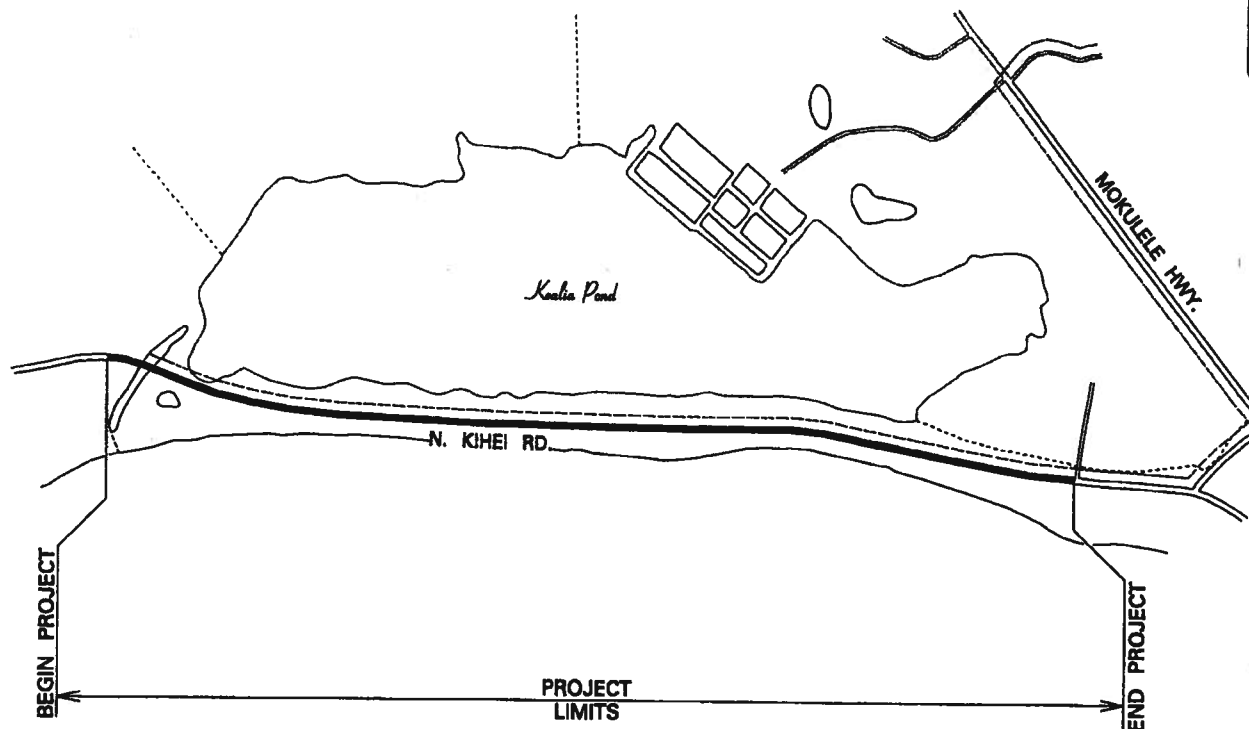

LAYOUT PLAN

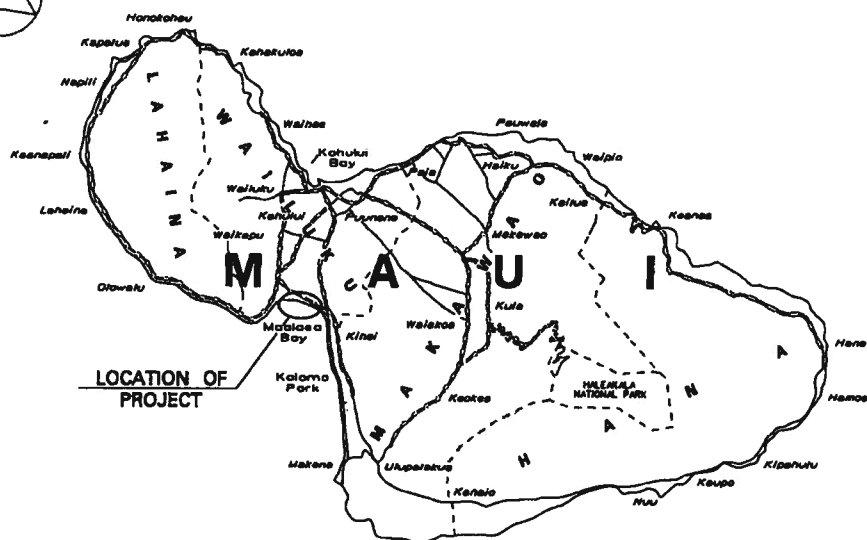**TRN 595**

X224

STATE OF HAWAII
DEPARTMENT OF TRANSPORTATION
HIGHWAYS DIVISION


SHORELINE PROTECTION AT KEALIA POND

**DISTRICT OF WAILUKU
ISLAND OF MAUI**

TRN 531

V74

MS12

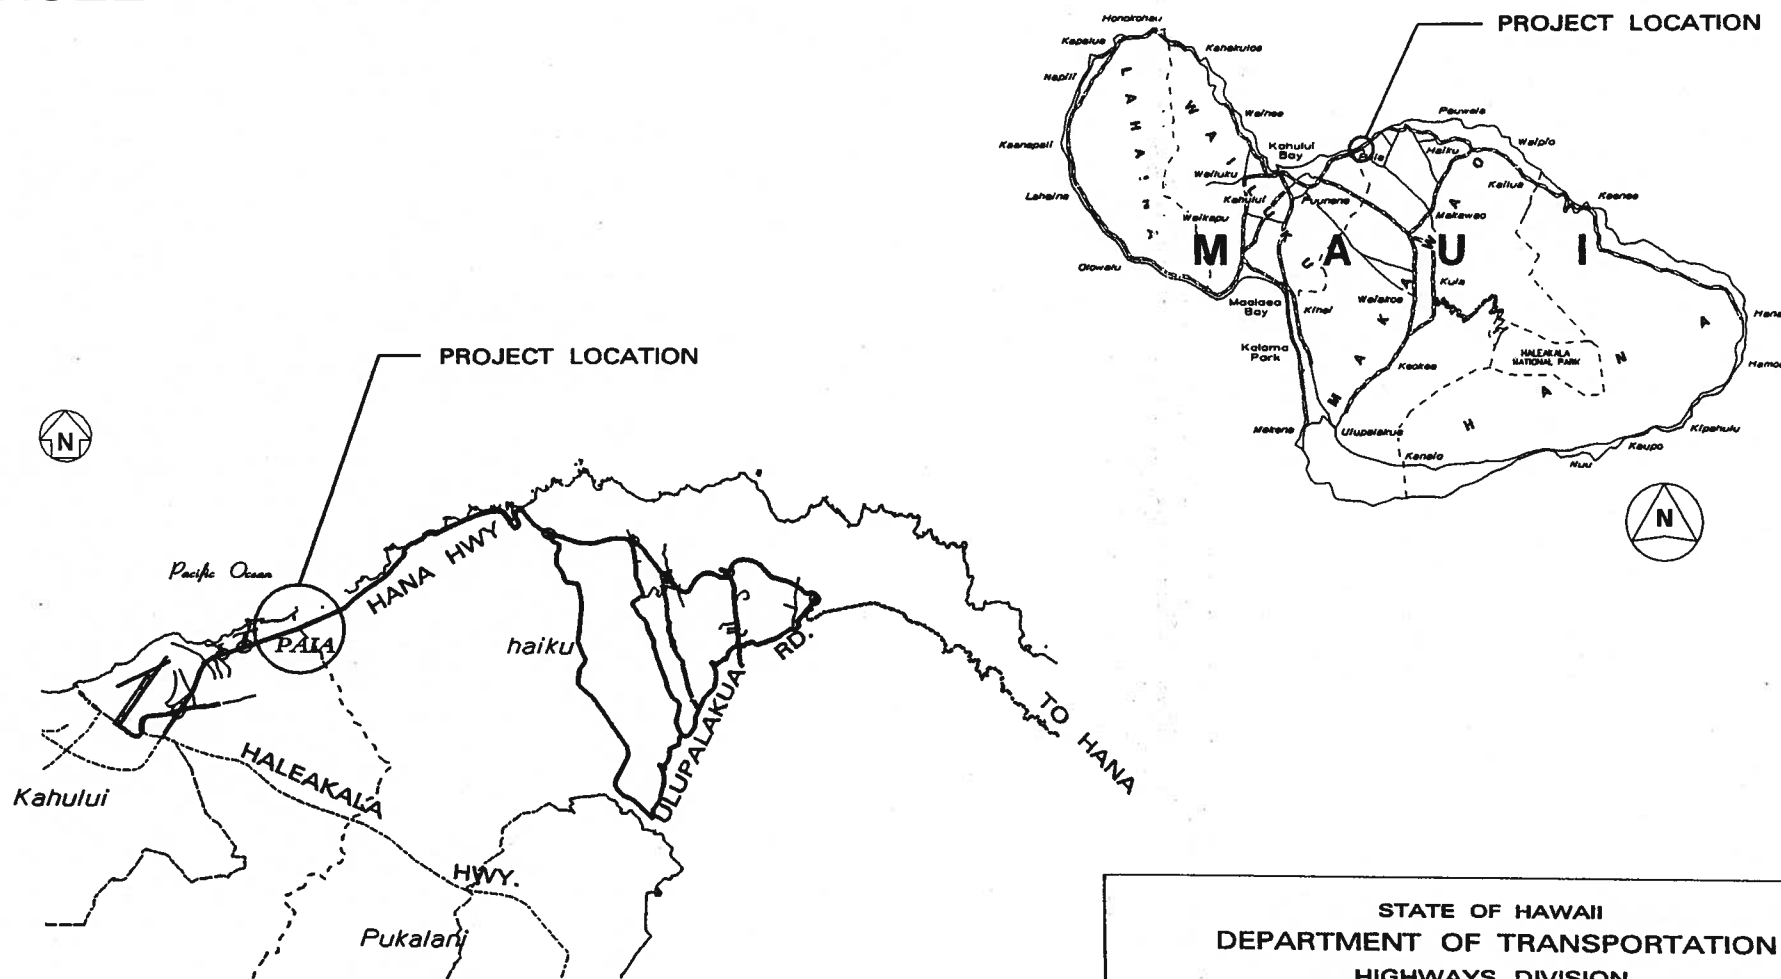


STATE OF HAWAII
DEPARTMENT OF TRANSPORTATION
HIGHWAYS DIVISION

PAIA BYPASS ROAD, MAUI


ISLAND OF MAUI

MS13

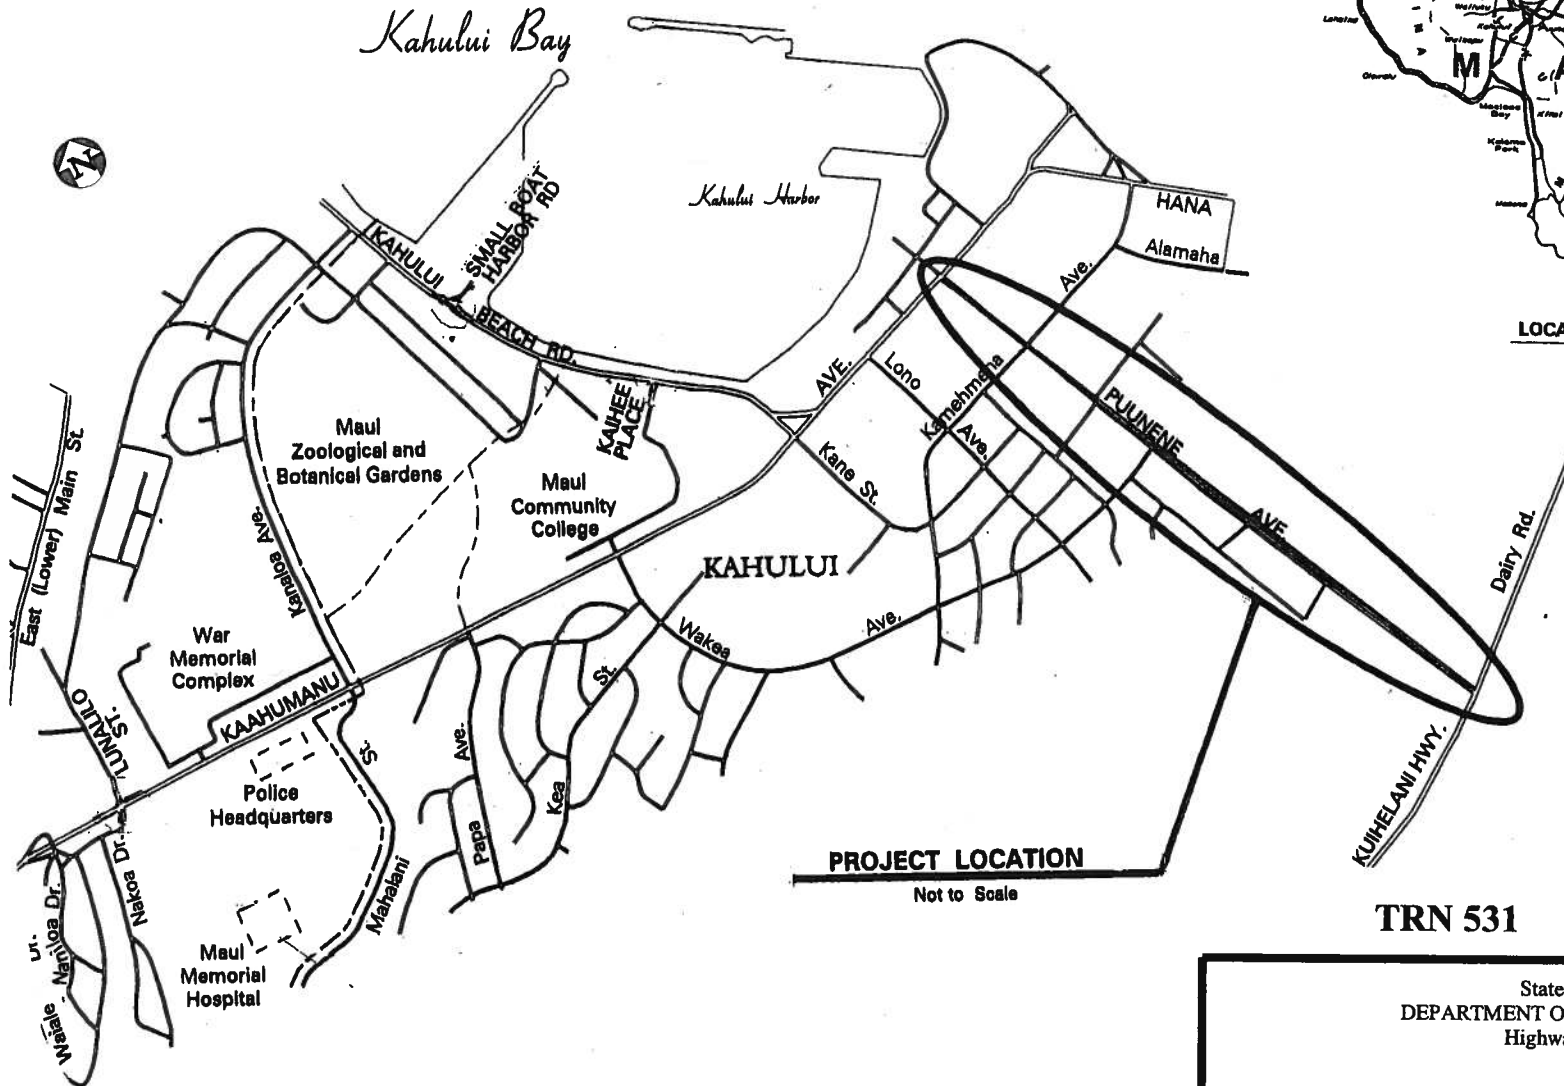

PROJECT LOCATION

Not to Scale

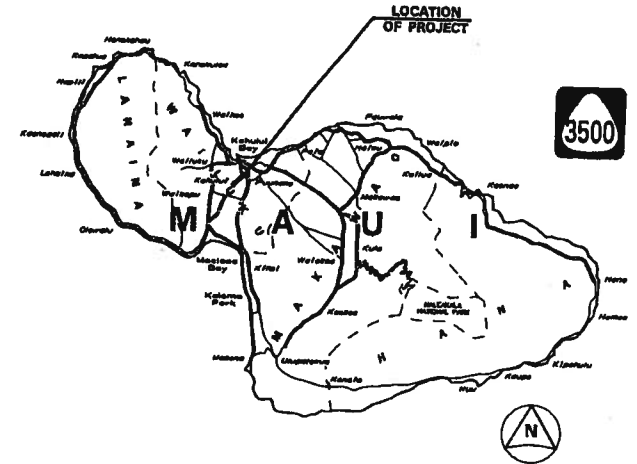

LOCATION MAP

TRN 531

V097


State of Hawaii
DEPARTMENT OF TRANSPORTATION
Highways Division


PUUNENE AVENUE WIDENING
VICINITY OF KAMEHAMEHA
AVENUE TO KUIHELANI HIGHWAY

Island of Maui

MS15


**REPLACEMENT of MAKAKUPAIA
STREAM BRIDGE
KAMEHAMEHA V HWY, MOLOKAI**

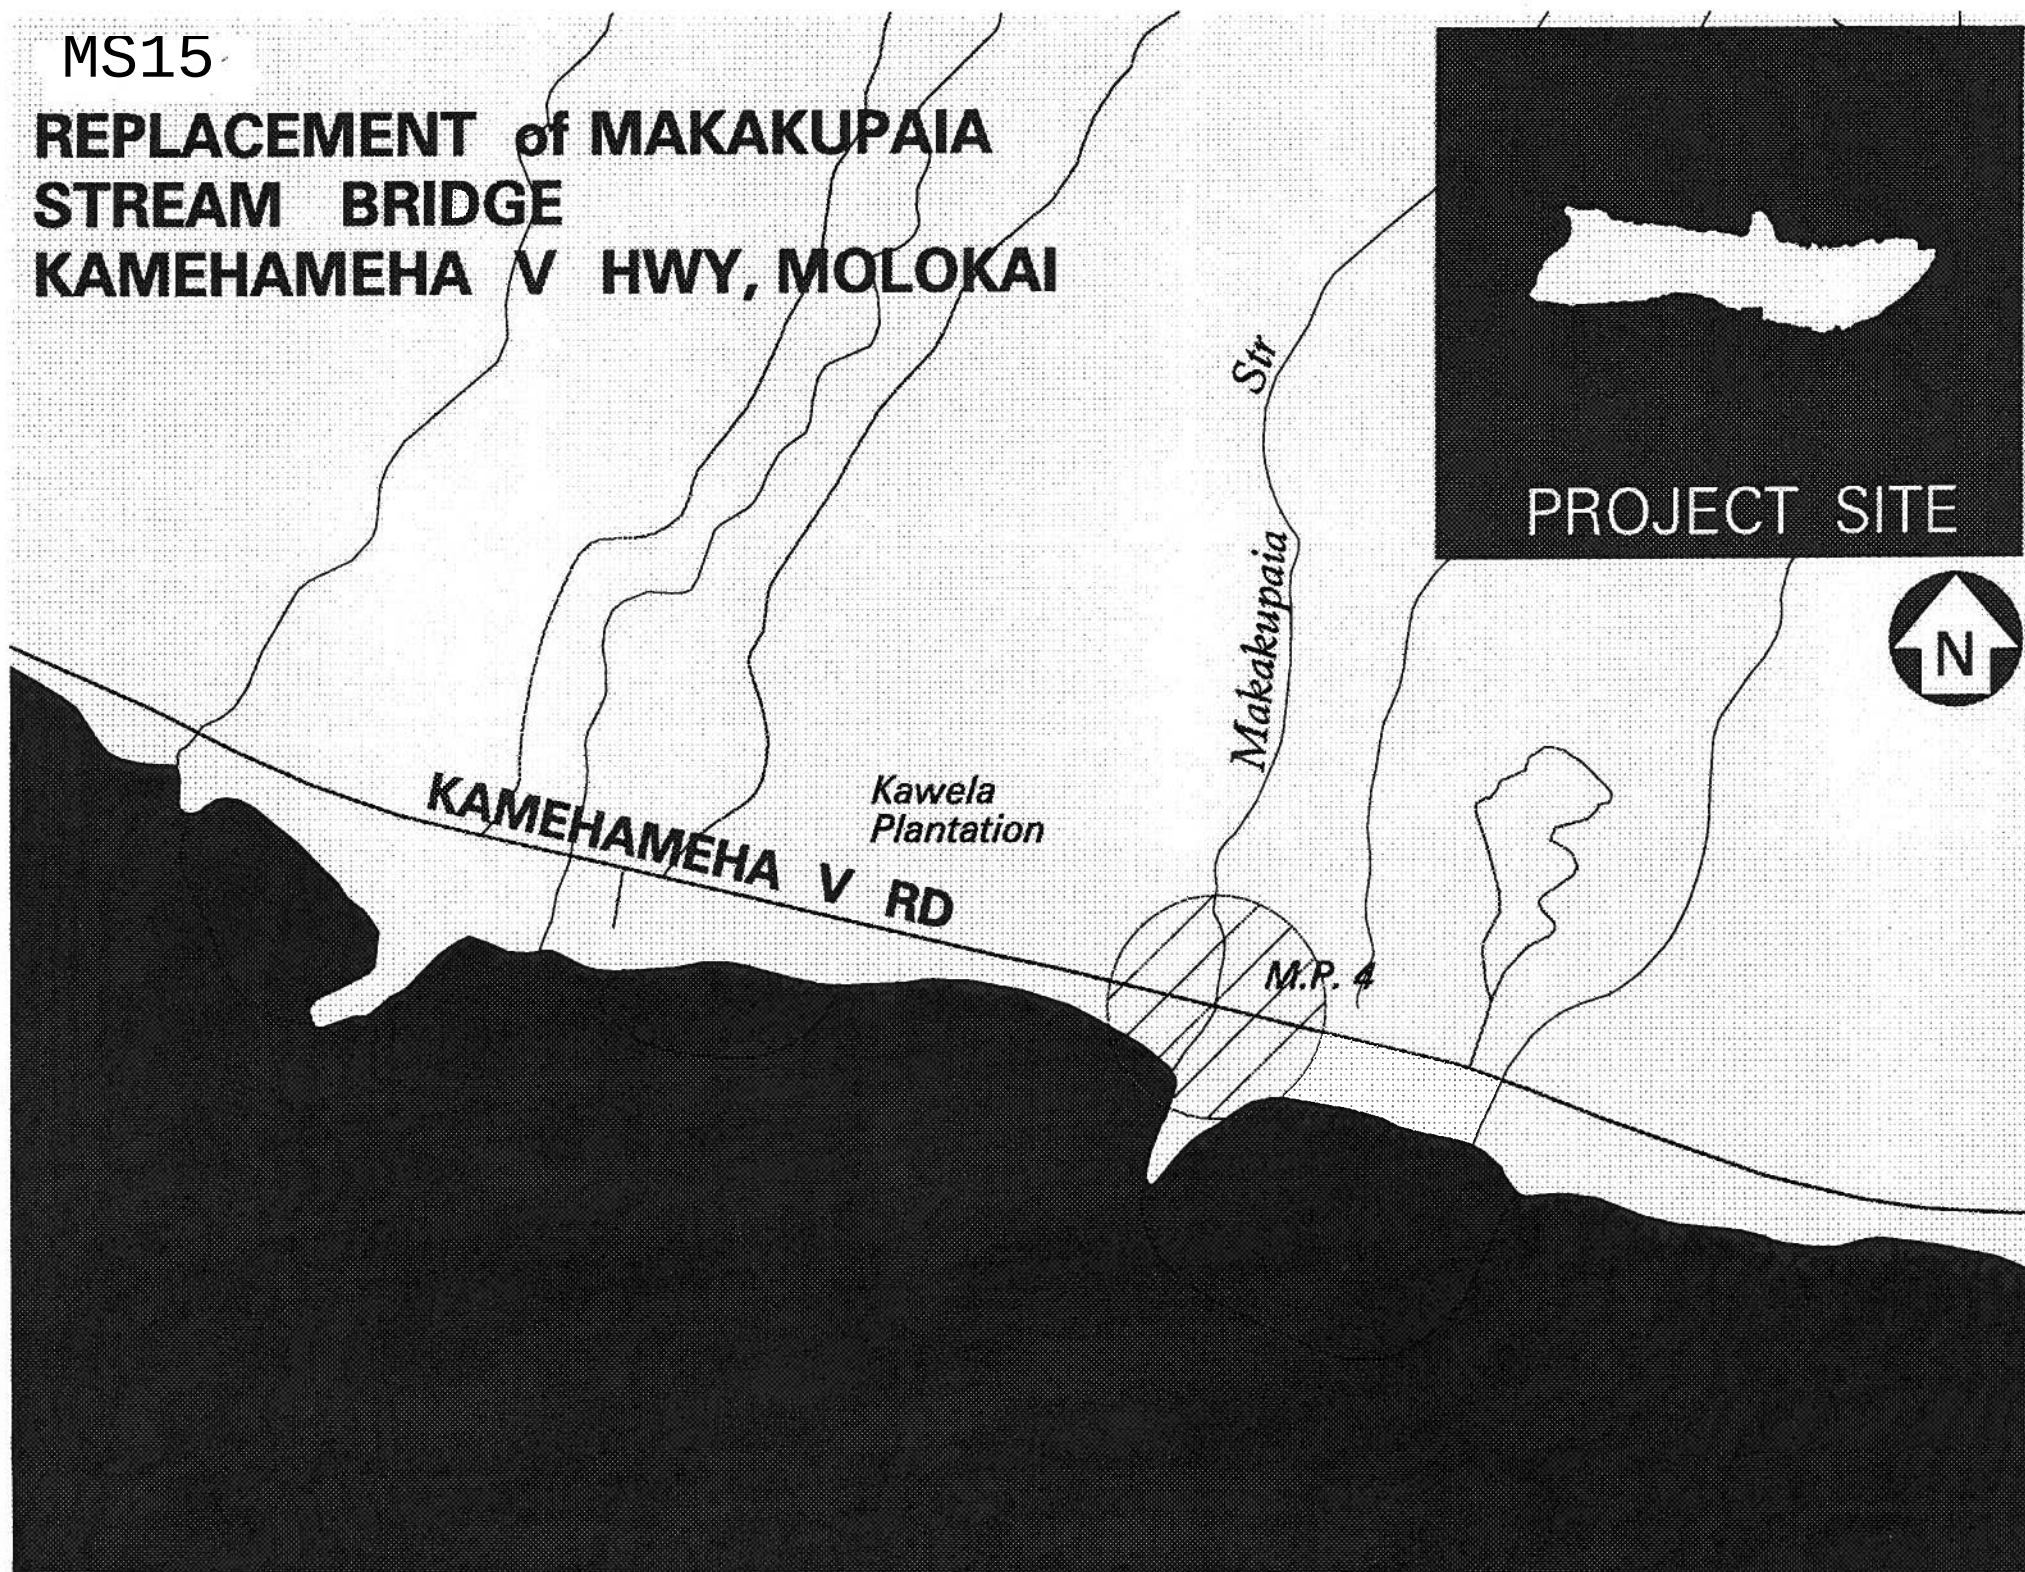

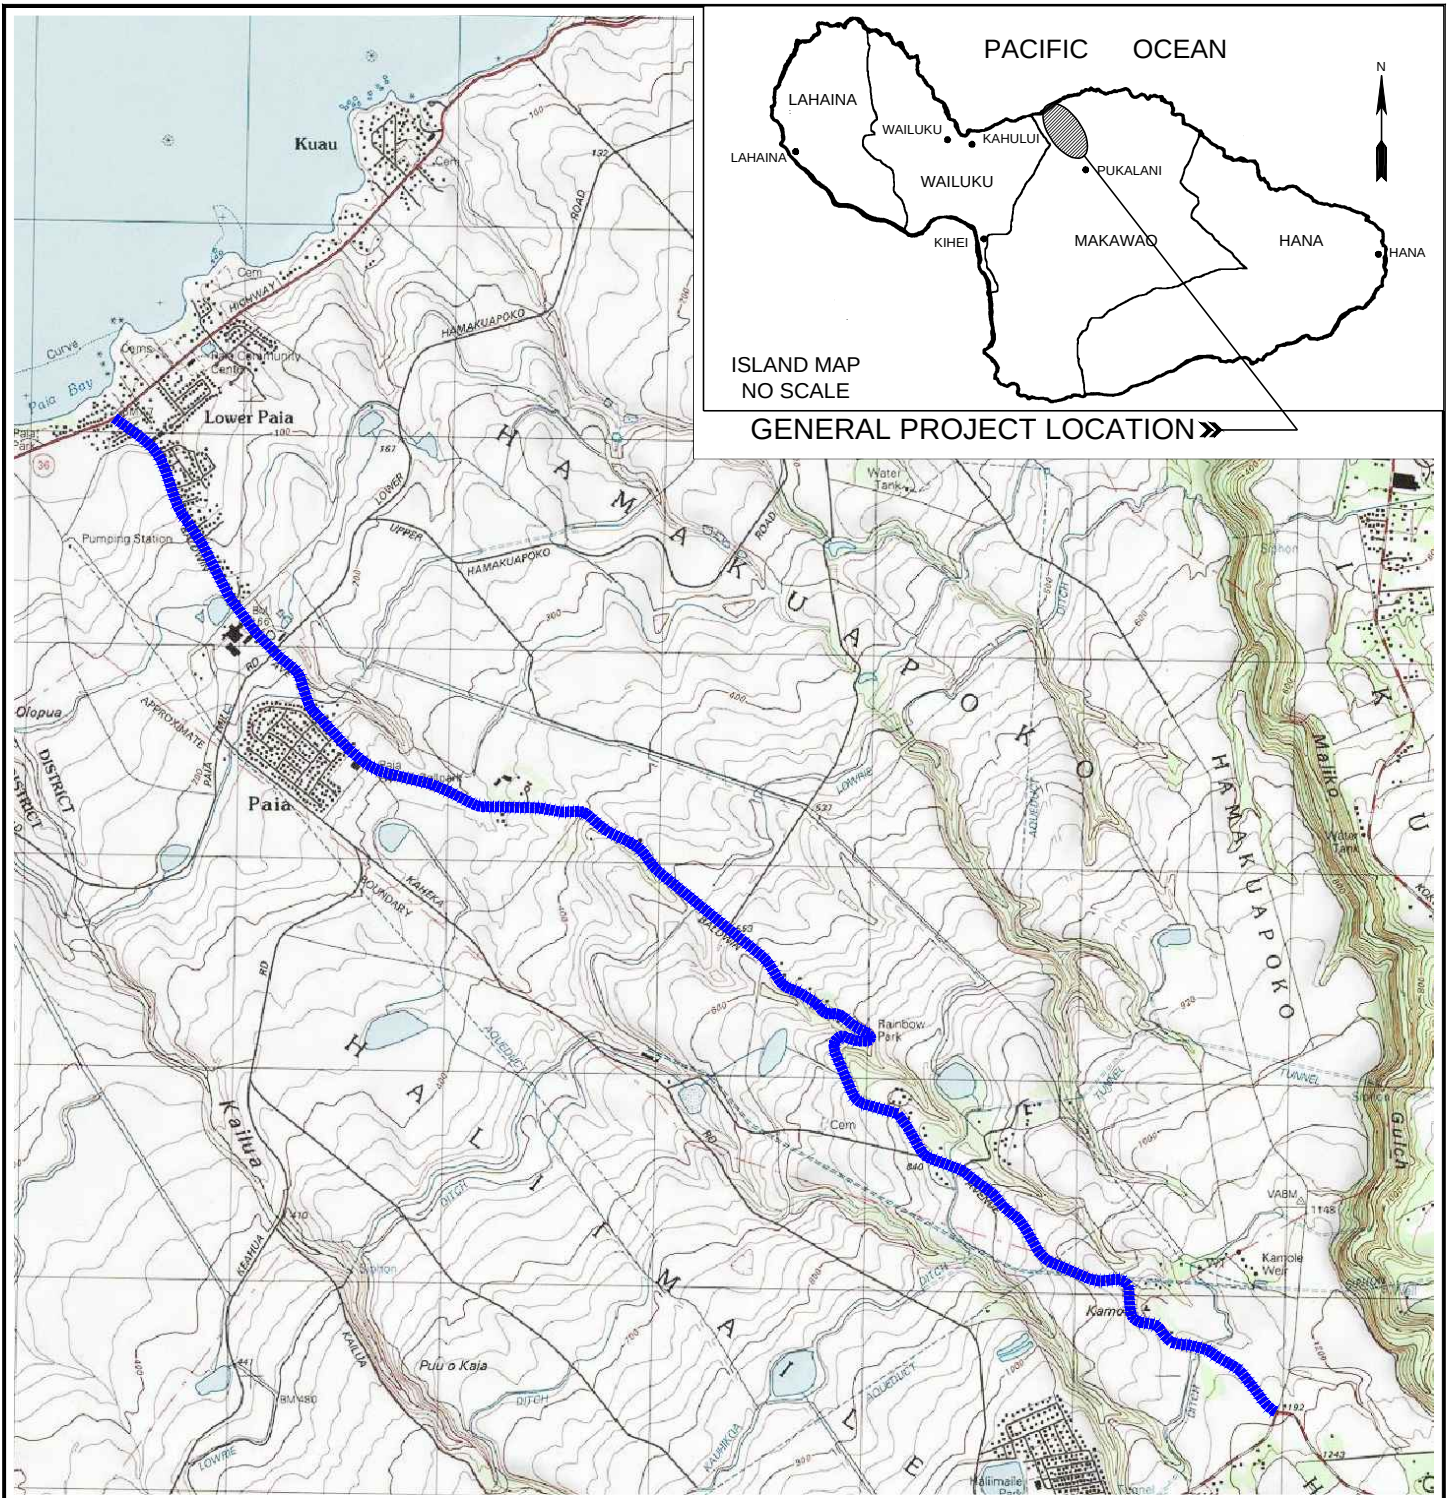

PROJECT LOCATION 

MC2

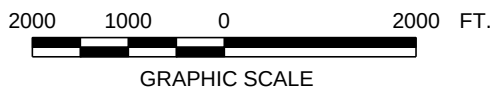

REFERENCE: MAP CREATED WITH TOPO!® ©2010 NATIONAL GEOGRAPHIC; ©2007 TELE ATLAS, REL. 1/2007.



PROJECT LOCATION MAP

BALDWIN AVENUE RESURFACING PHASE 2
(HALIIMAILE ROAD TO HANA HIGHWAY)
MAKAWAO, MAUI, HAWAII



GEOLABS, INC.



Geotechnical Engineering



DATE	DRAWN BY	PLATE
AUGUST 2013	JRP	1
SCALE 1" = 3,000'	W.O. 6823-00(B)	

COUNTY OF MAUI
DEPARTMENT OF PUBLIC WORKS
ENGINEERING DIVISION

CENTRAL MAUI
TRAFFIC SIGNAL UPGRADES
AT VARIOUS LOCATIONS

MC4

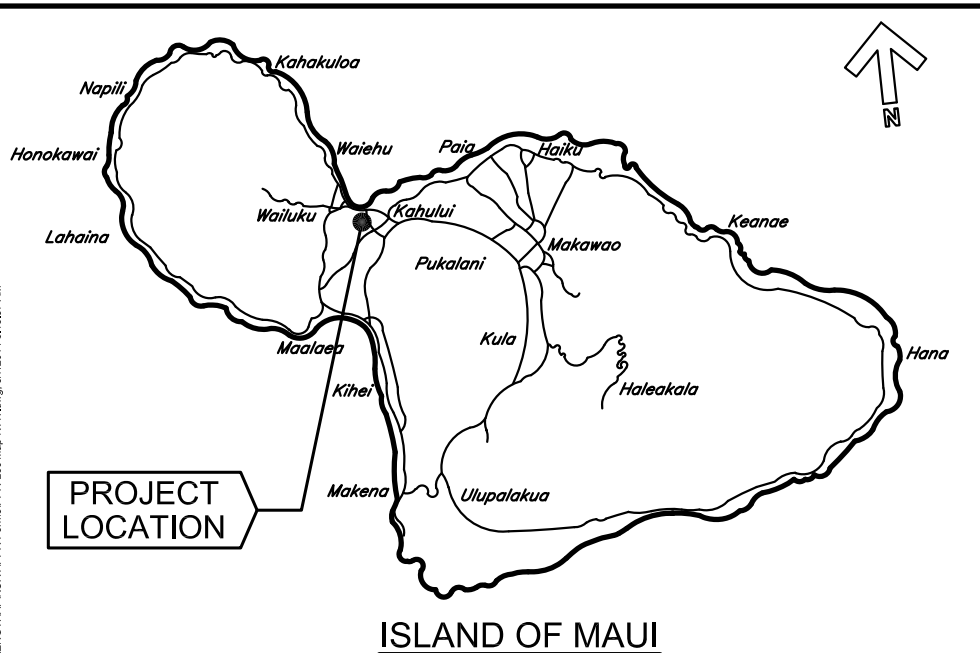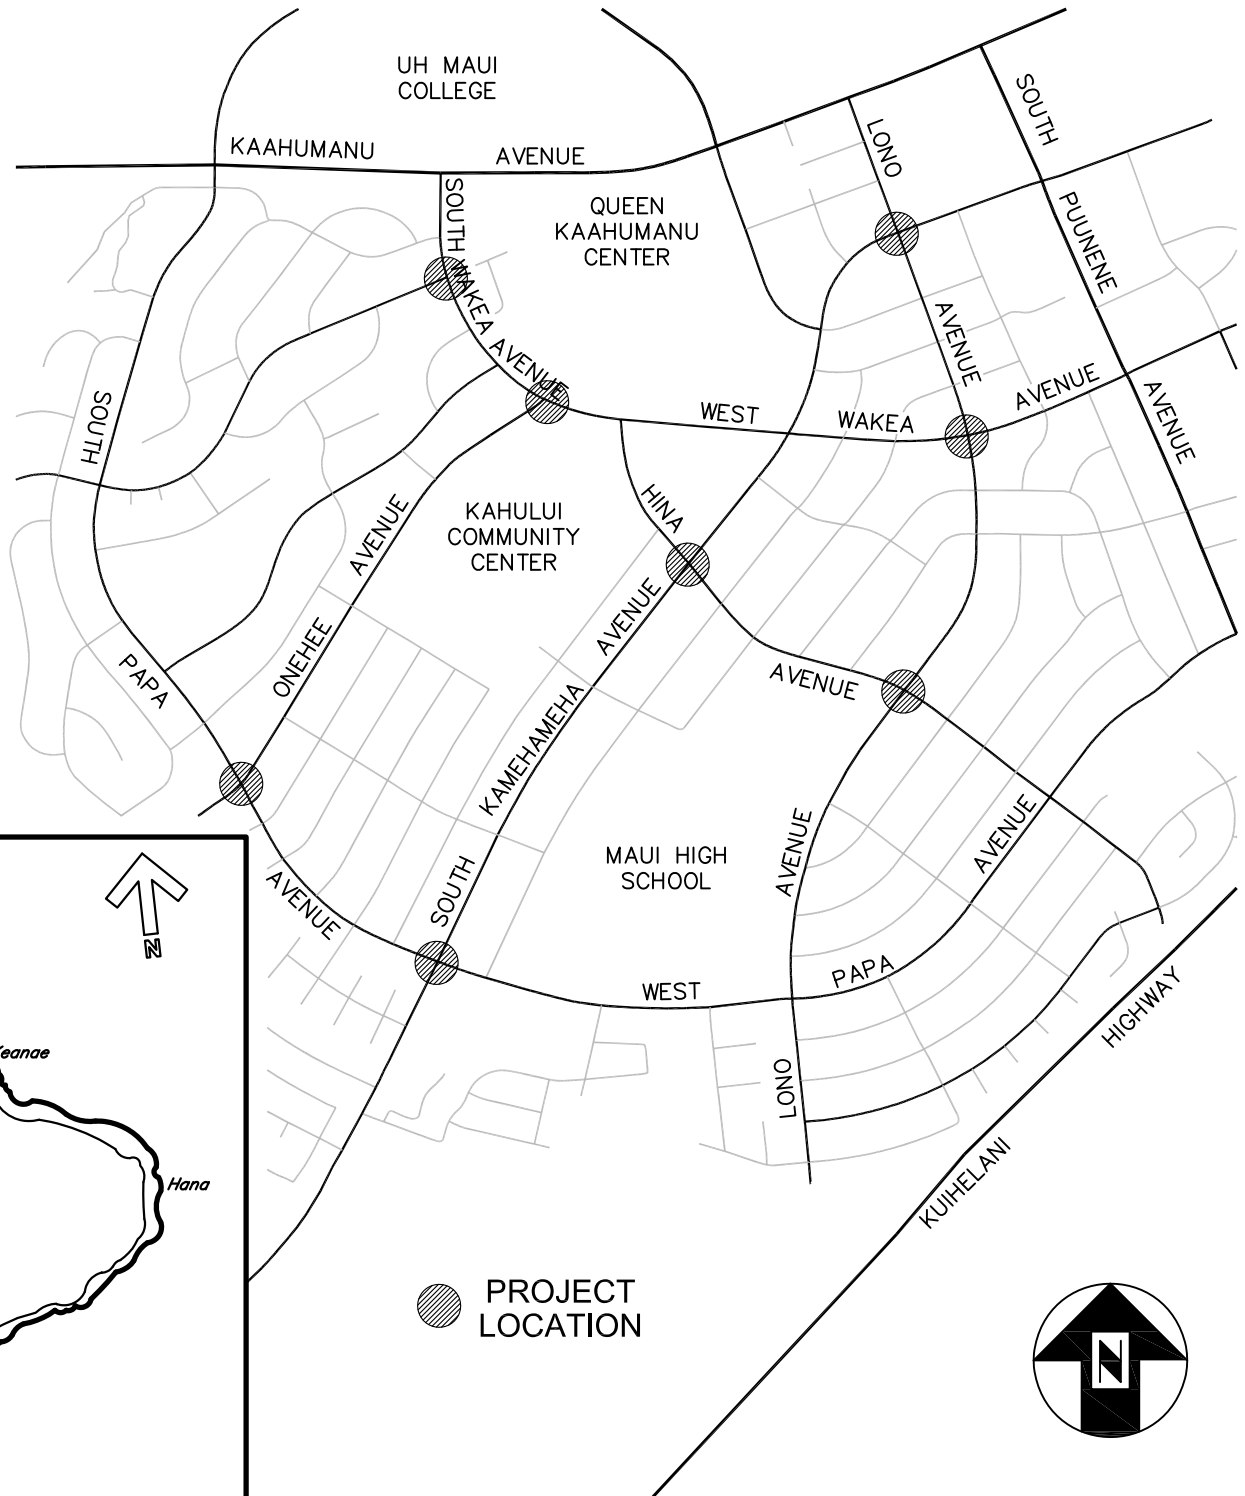

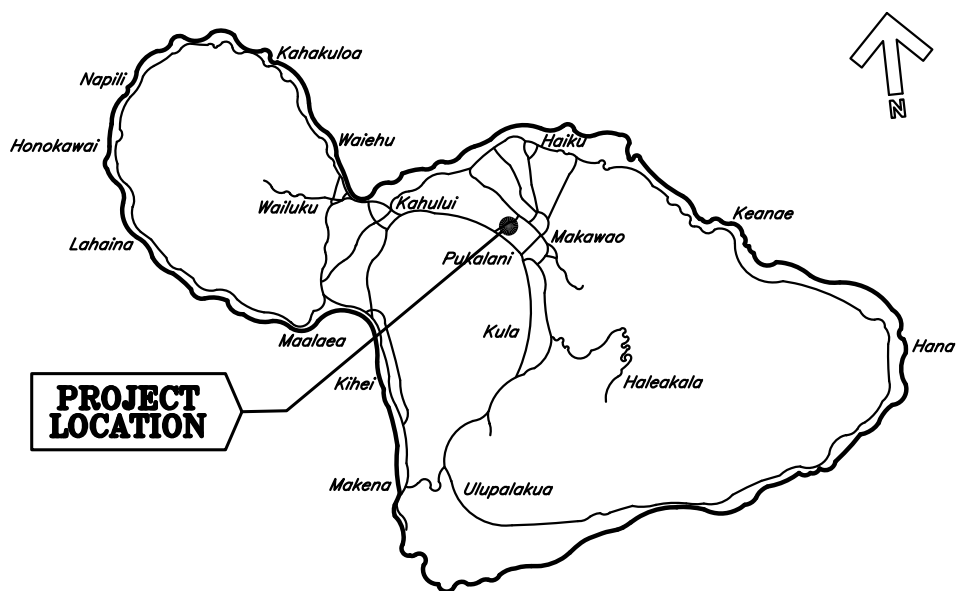
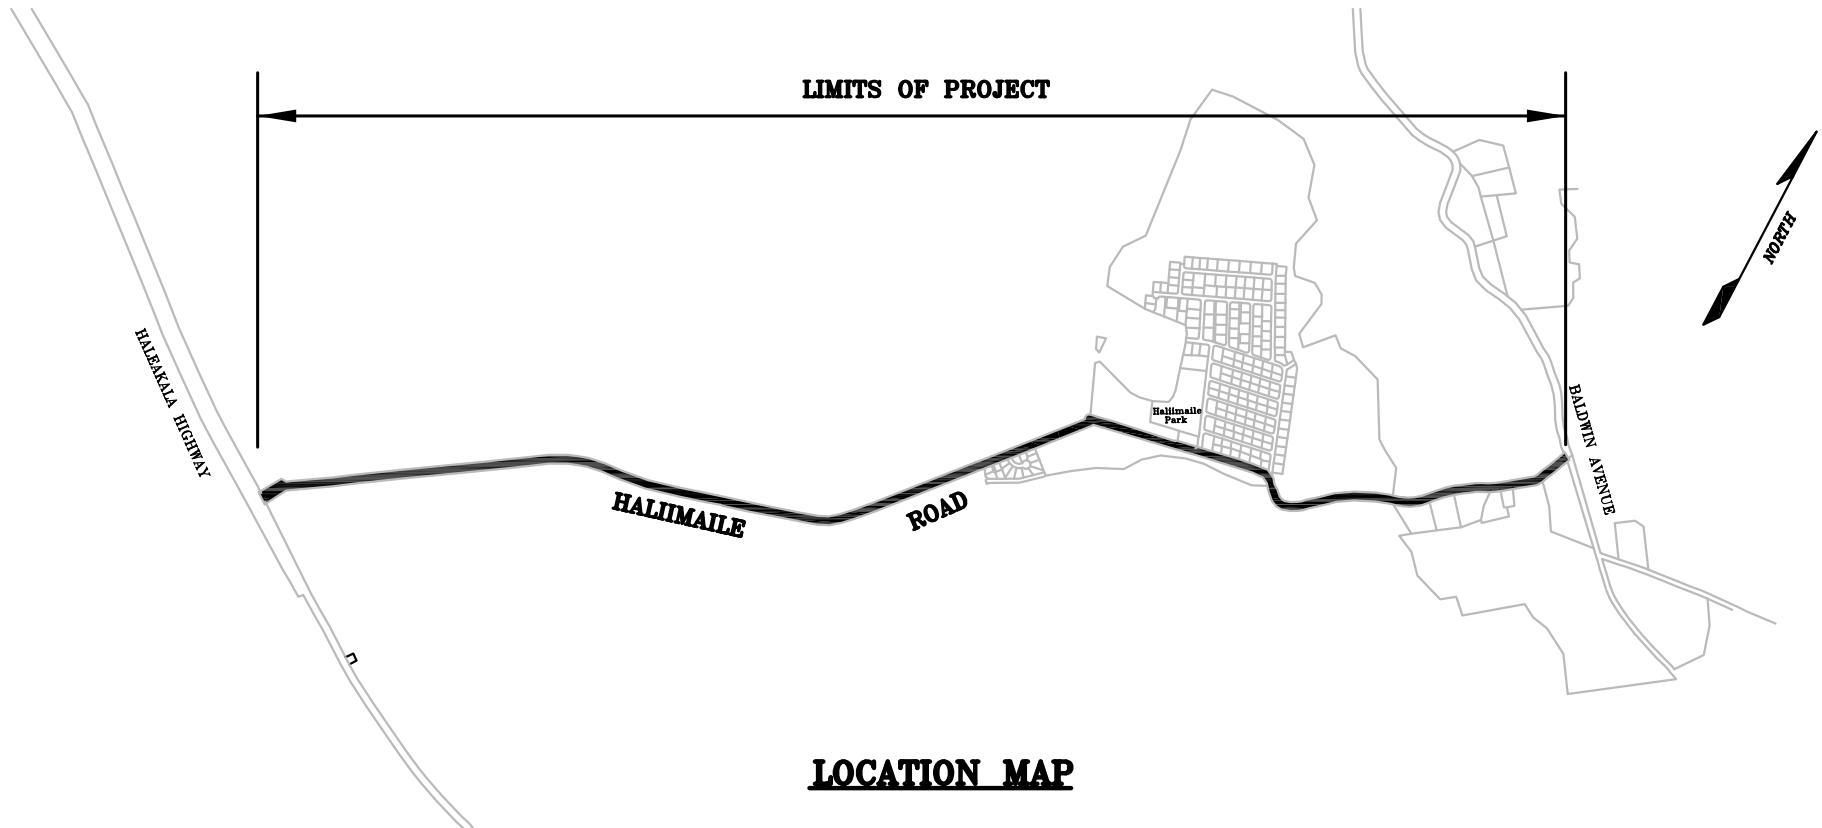


**COUNTY OF MAUI
DEPARTMENT OF PUBLIC WORKS
ENGINEERING DIVISION**

GUARDRAIL AND SHOULDER IMPROVEMENTS (VARIOUS LOCATIONS)

MC5

**DISTRICT OF MAKAWAO
ISLAND OF MAUI**

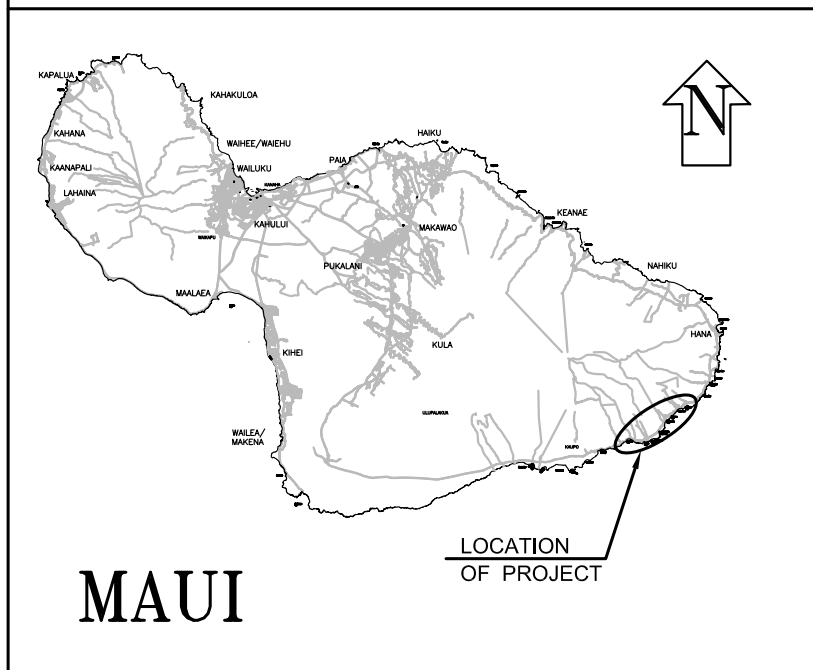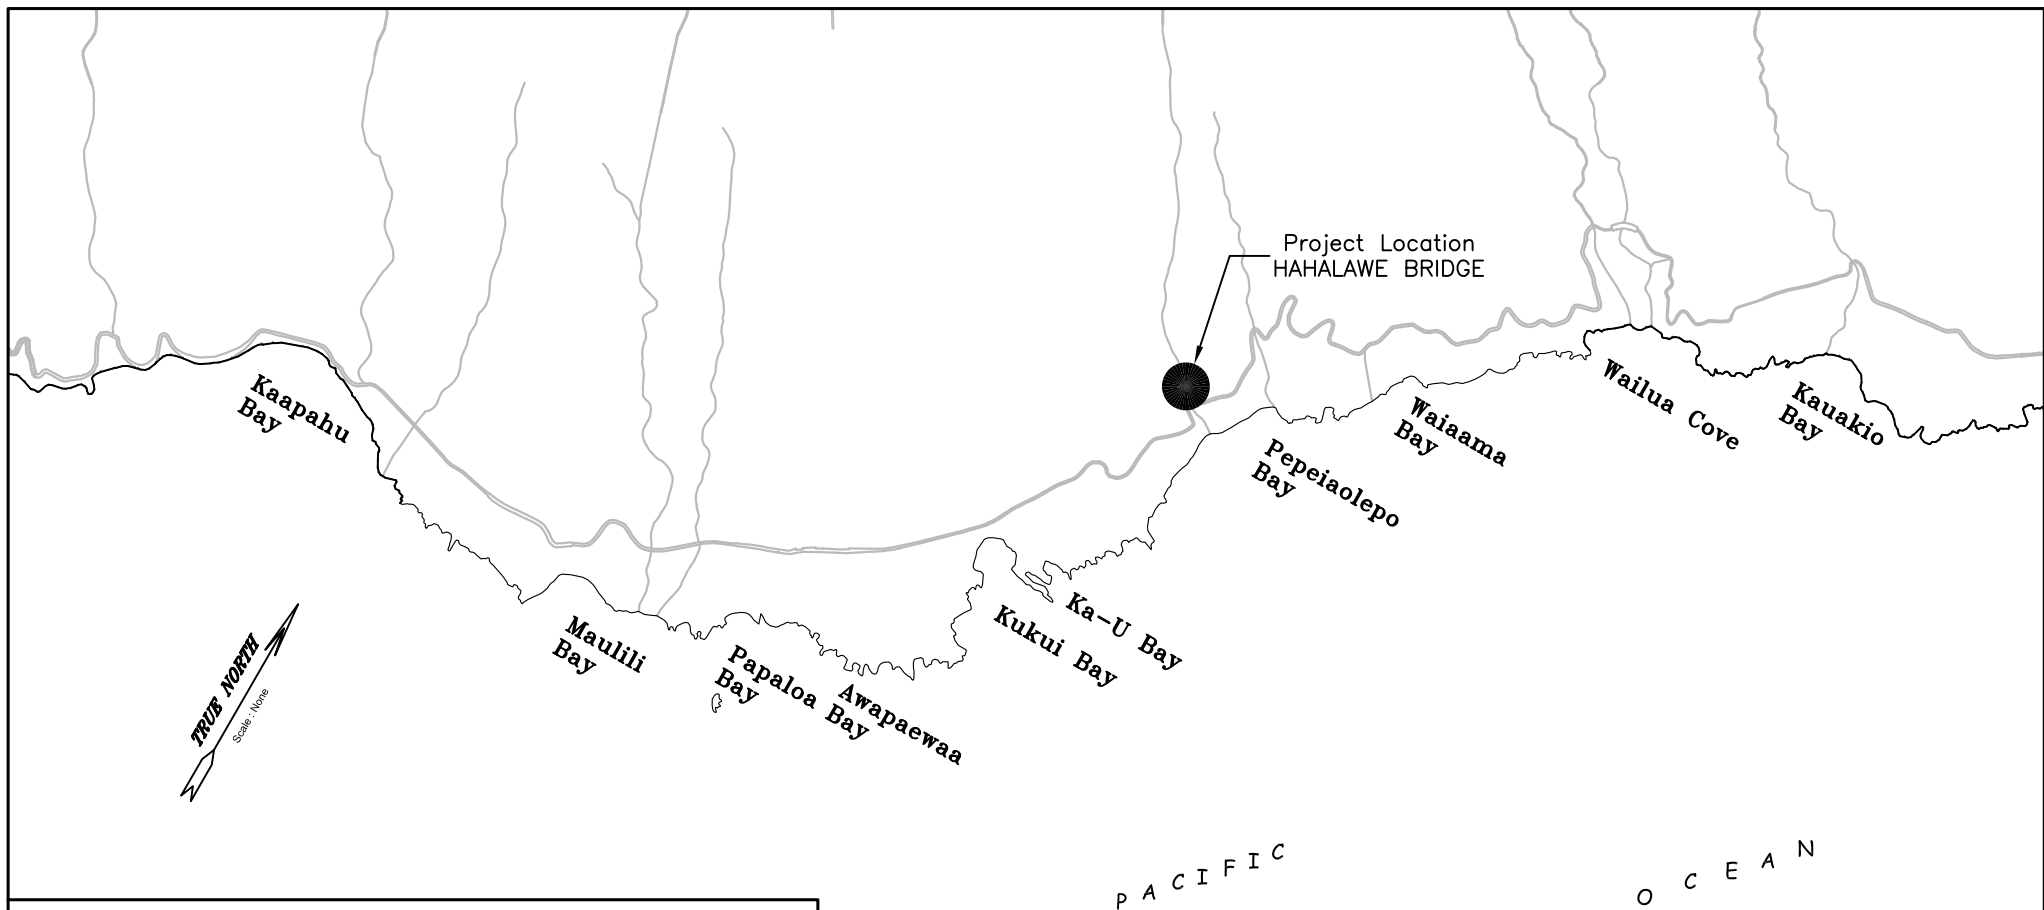


MAUI

MC6

COUNTY OF MAUI
DEPARTMENT OF PUBLIC WORKS
ENGINEERING DIVISION

HAHALAWA BRIDGE REPLACEMENT

DISTRICT OF HANA
ISLAND OF MAUI

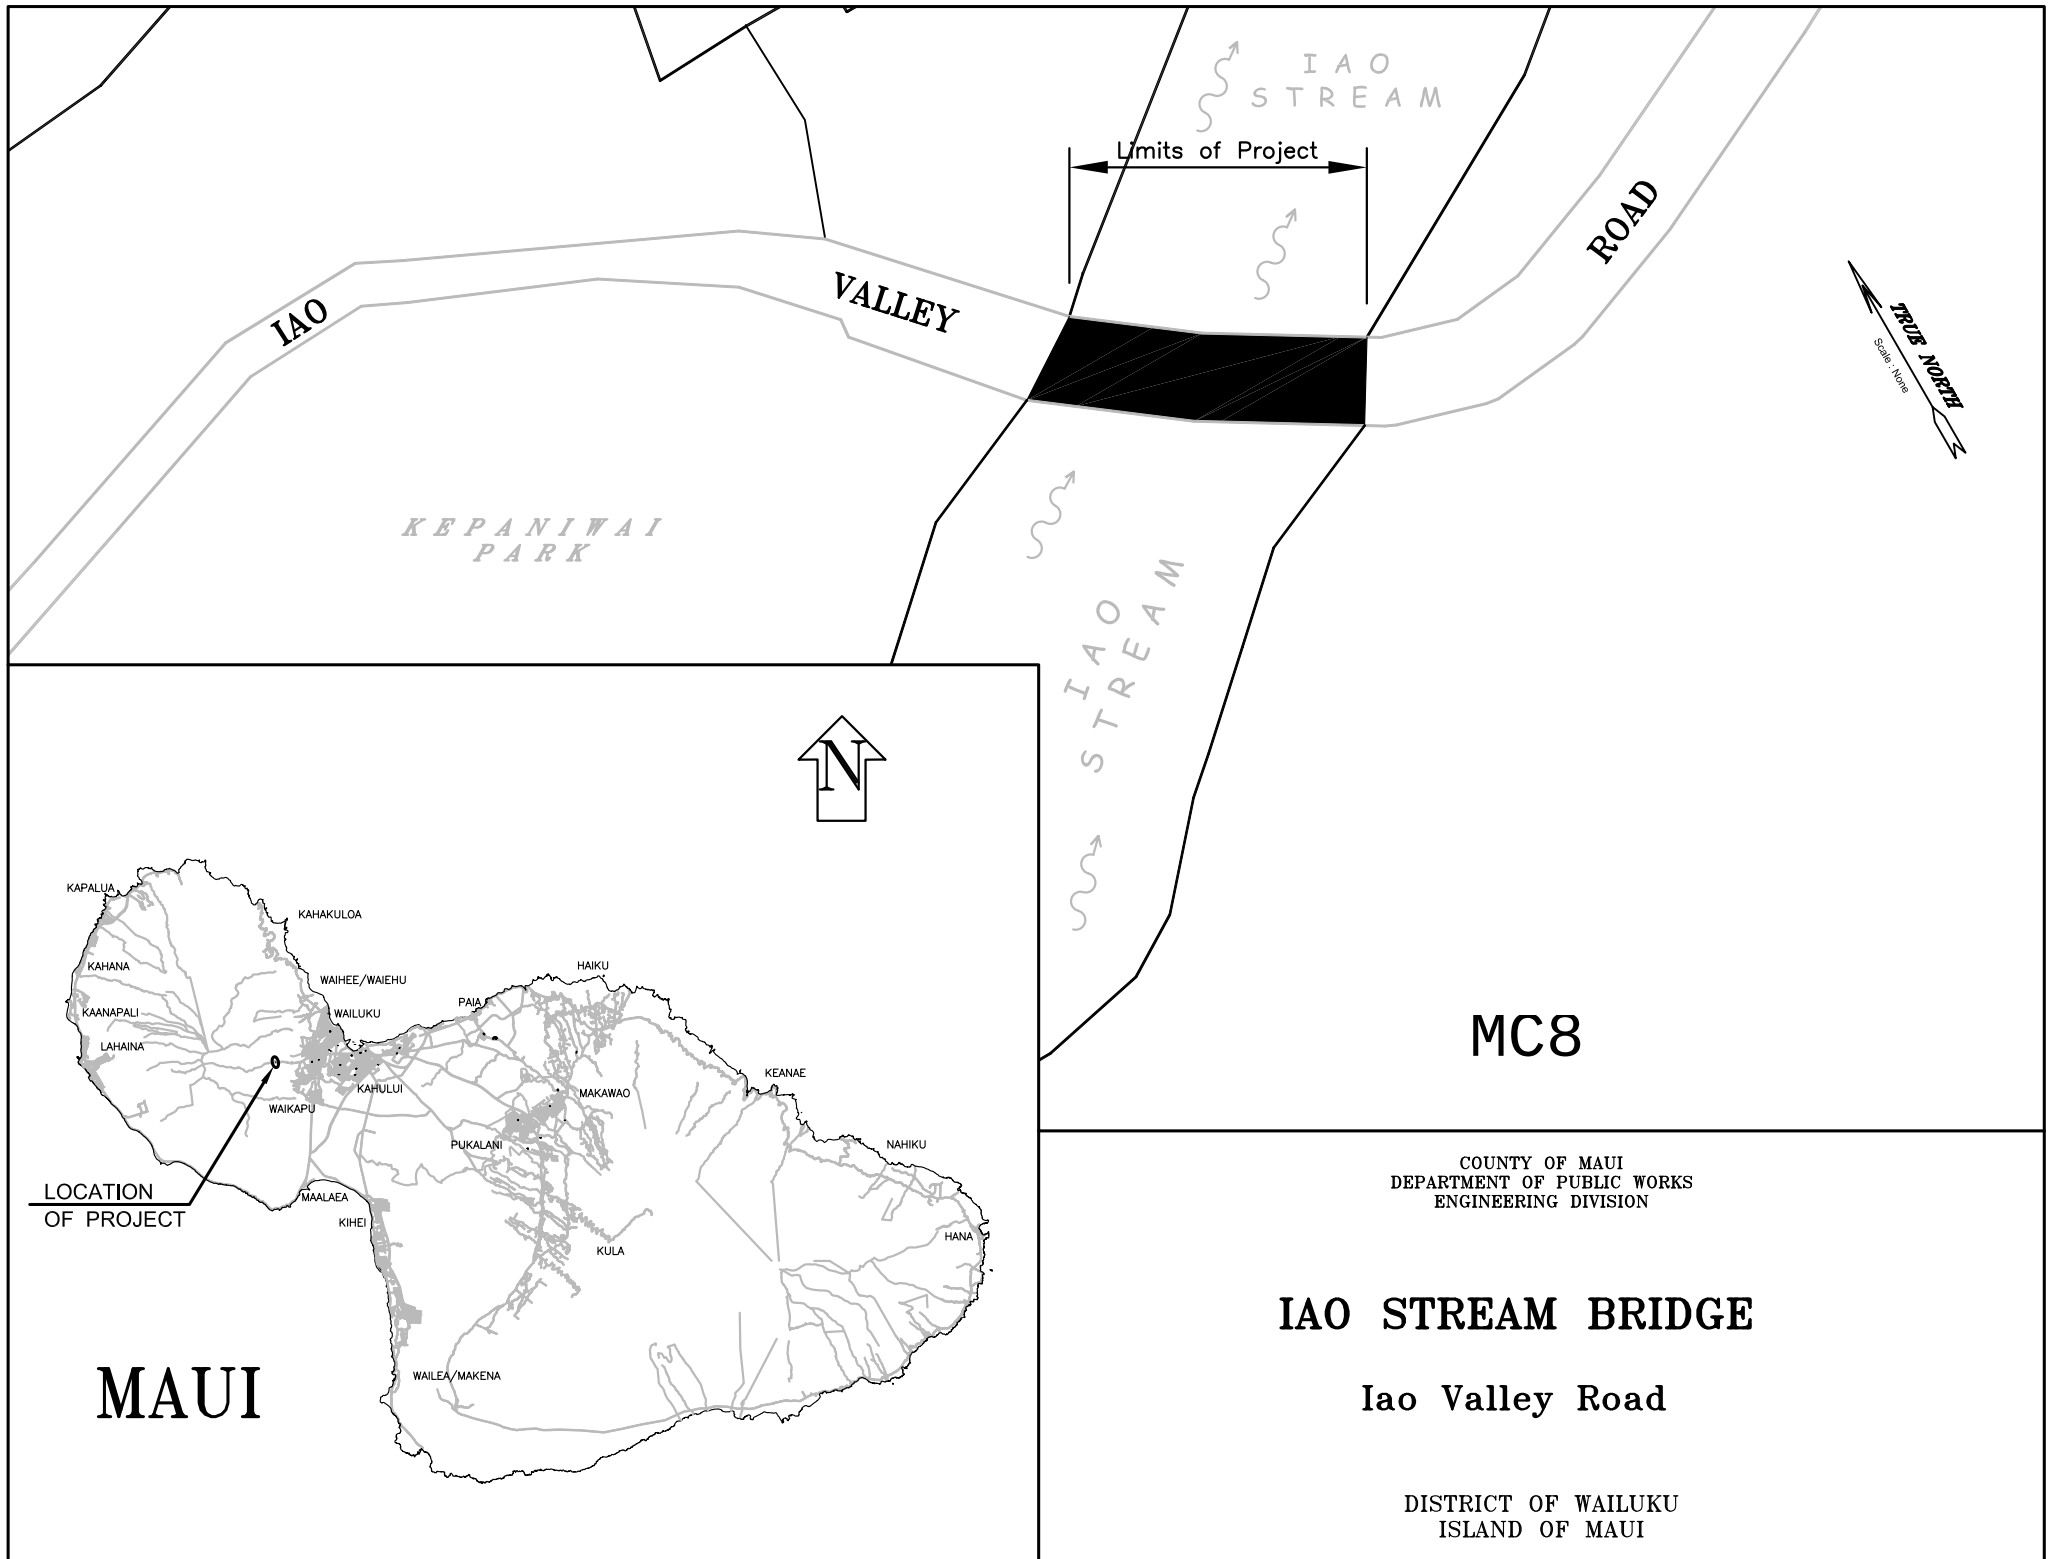

IAO

VALLEY

IAO
STREAM

Limits of Project

ROAD

KEPANIWAI
PARK

IAO
STREAM

TRUE NORTH
Scale: None



MC8

COUNTY OF MAUI
DEPARTMENT OF PUBLIC WORKS
ENGINEERING DIVISION


IAO STREAM BRIDGE

Iao Valley Road

DISTRICT OF WAILUKU
ISLAND OF MAUI

LOCATION
OF PROJECT

MAUI

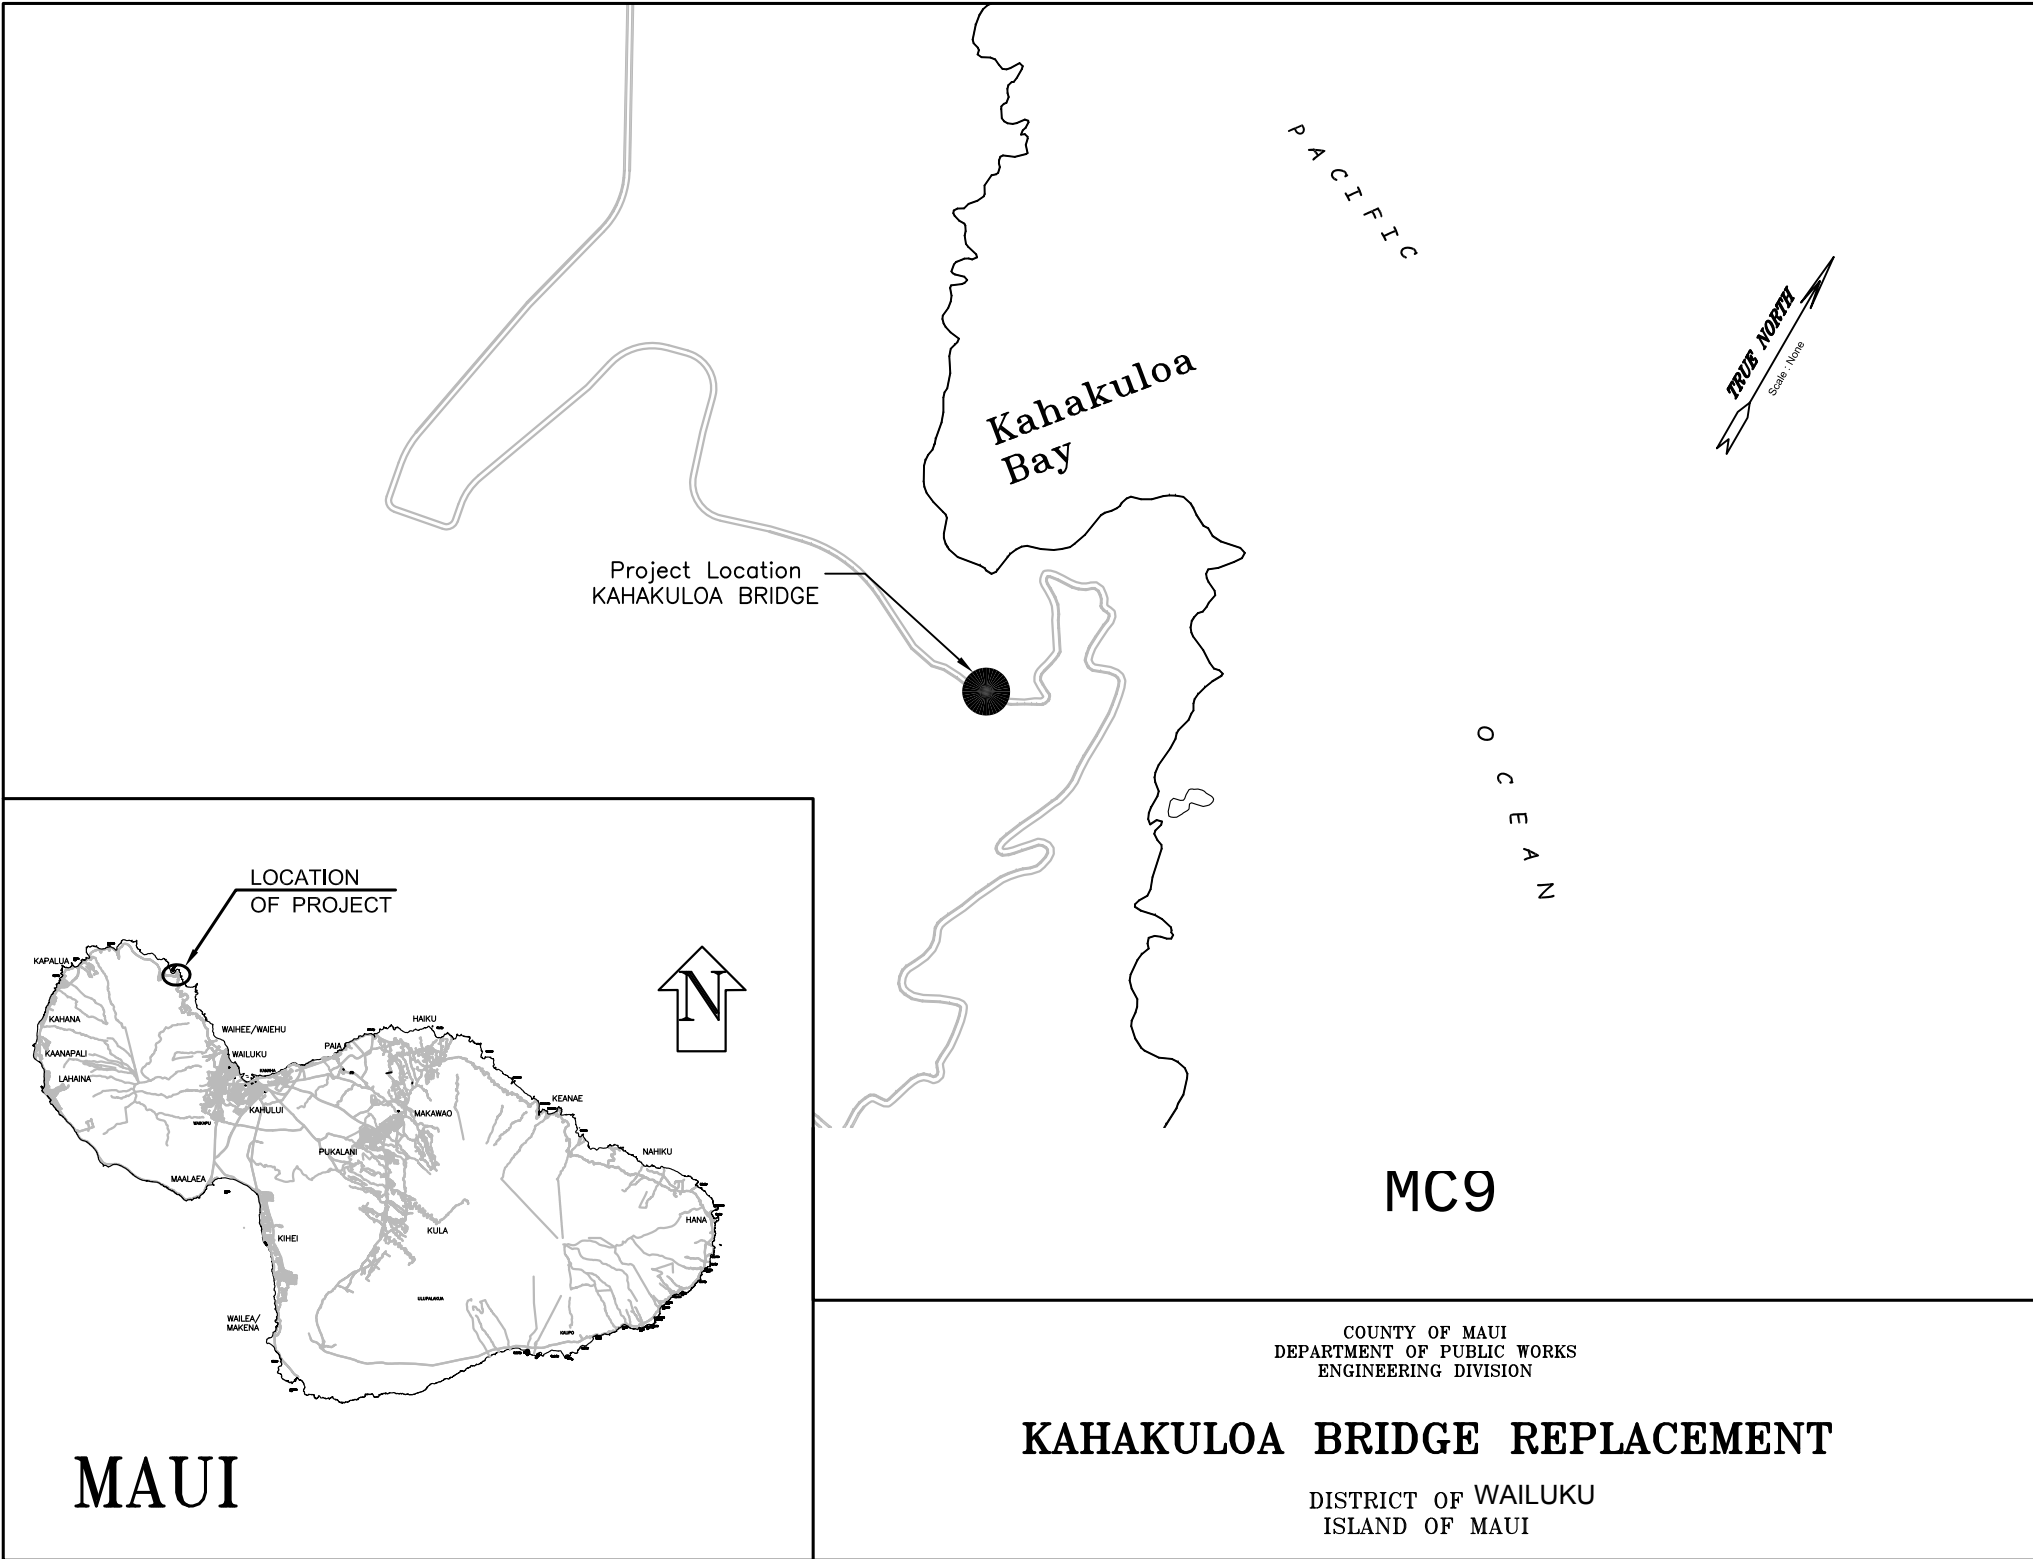

P A C I F I C

O C E A N

Project Location
KAHANA NUI BRIDGE

ROAD

HALE
PLACE
OMAIAI
PLACE

HONOAPIILANI
HIGHWAY


HONOAPIILANI
KEPOLA
PLACE

LOWER

HONOAPIILANI

MC10

LOCATION
OF PROJECT

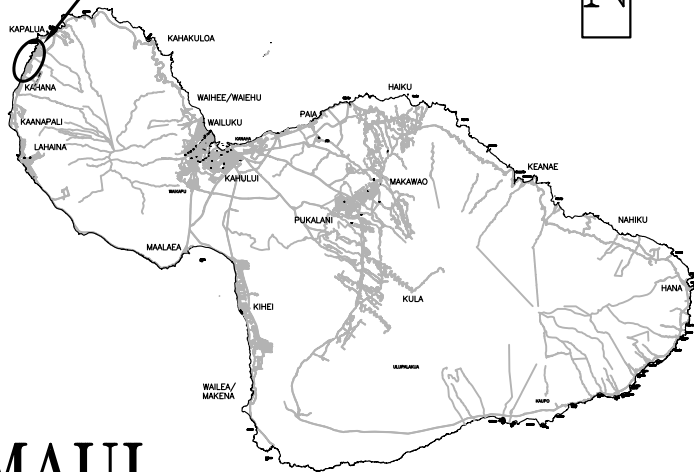



MAUI



COUNTY OF MAUI
DEPARTMENT OF PUBLIC WORKS
ENGINEERING DIVISION

KAHANA NUI BRIDGE REPLACEMENT

Federal Aid Project No. BR-3080(009)

DISTRICT OF LAHAINA
ISLAND OF MAUI

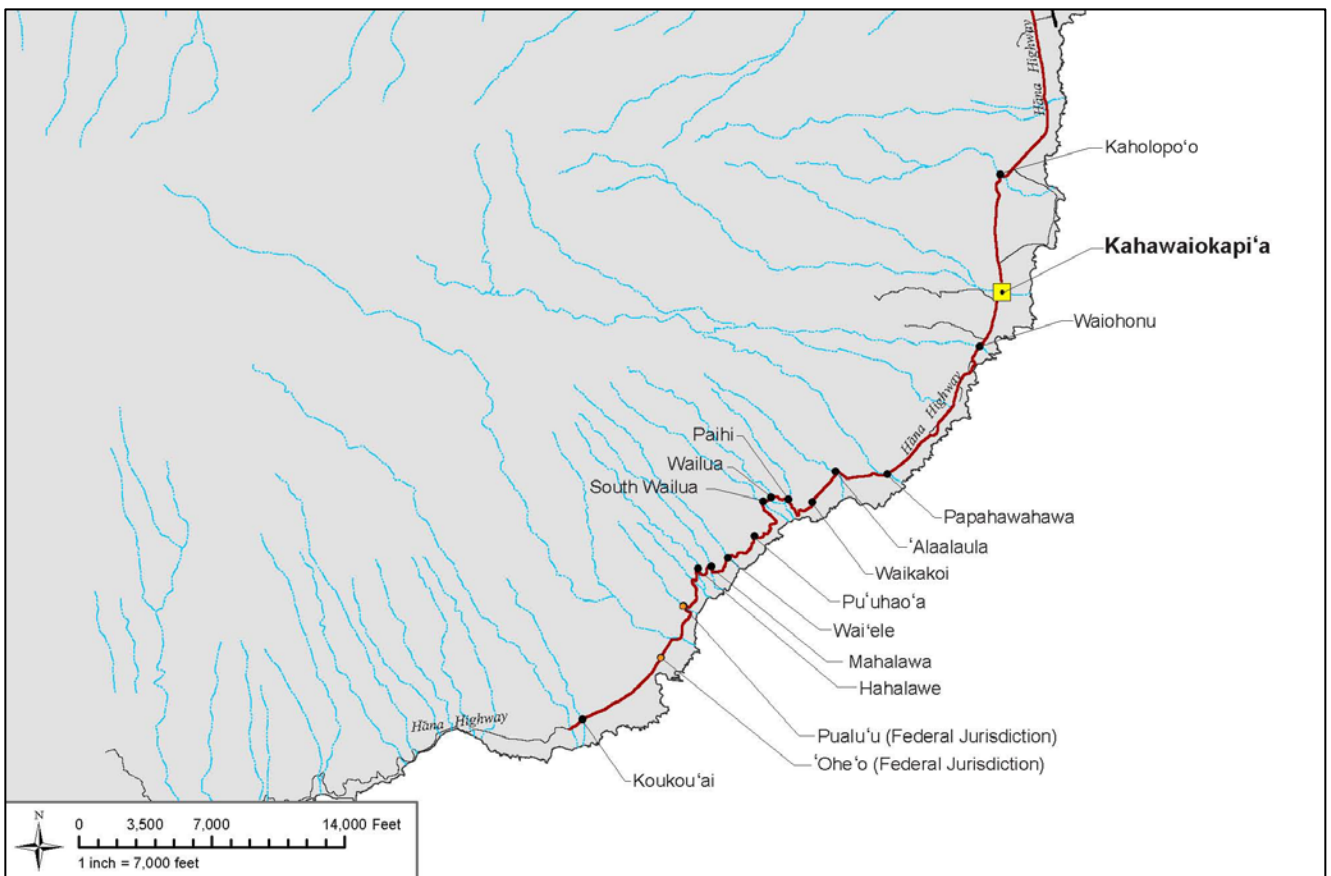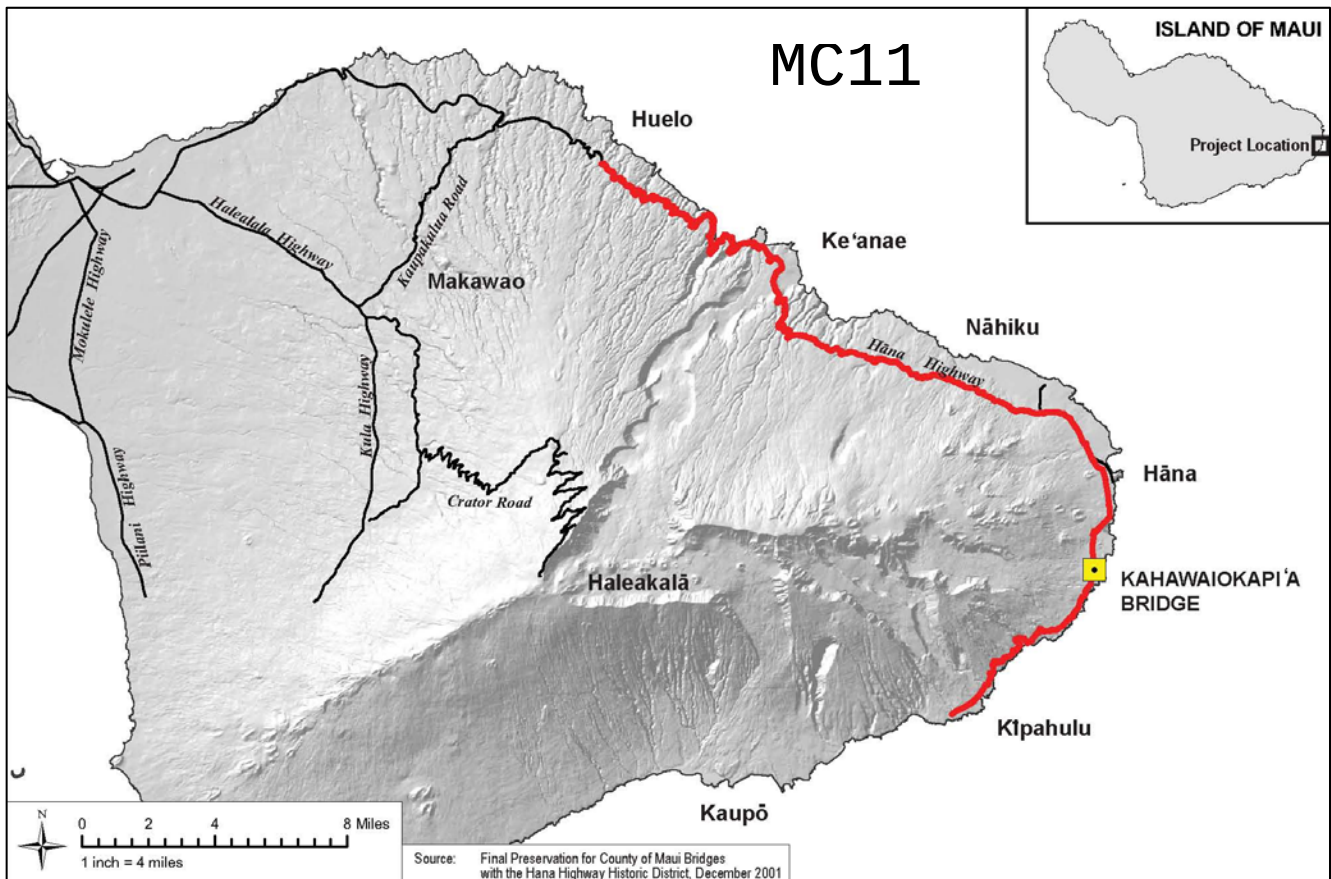

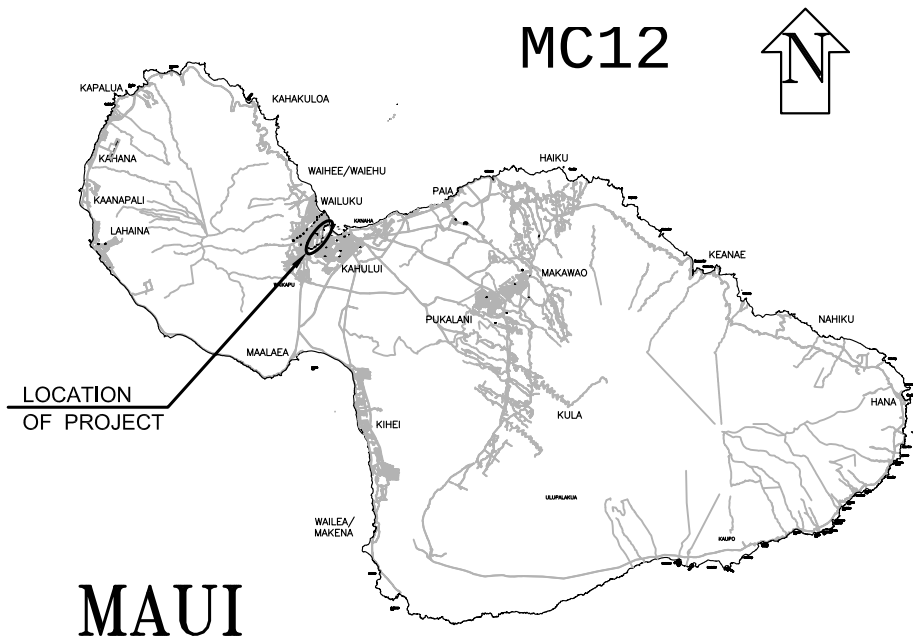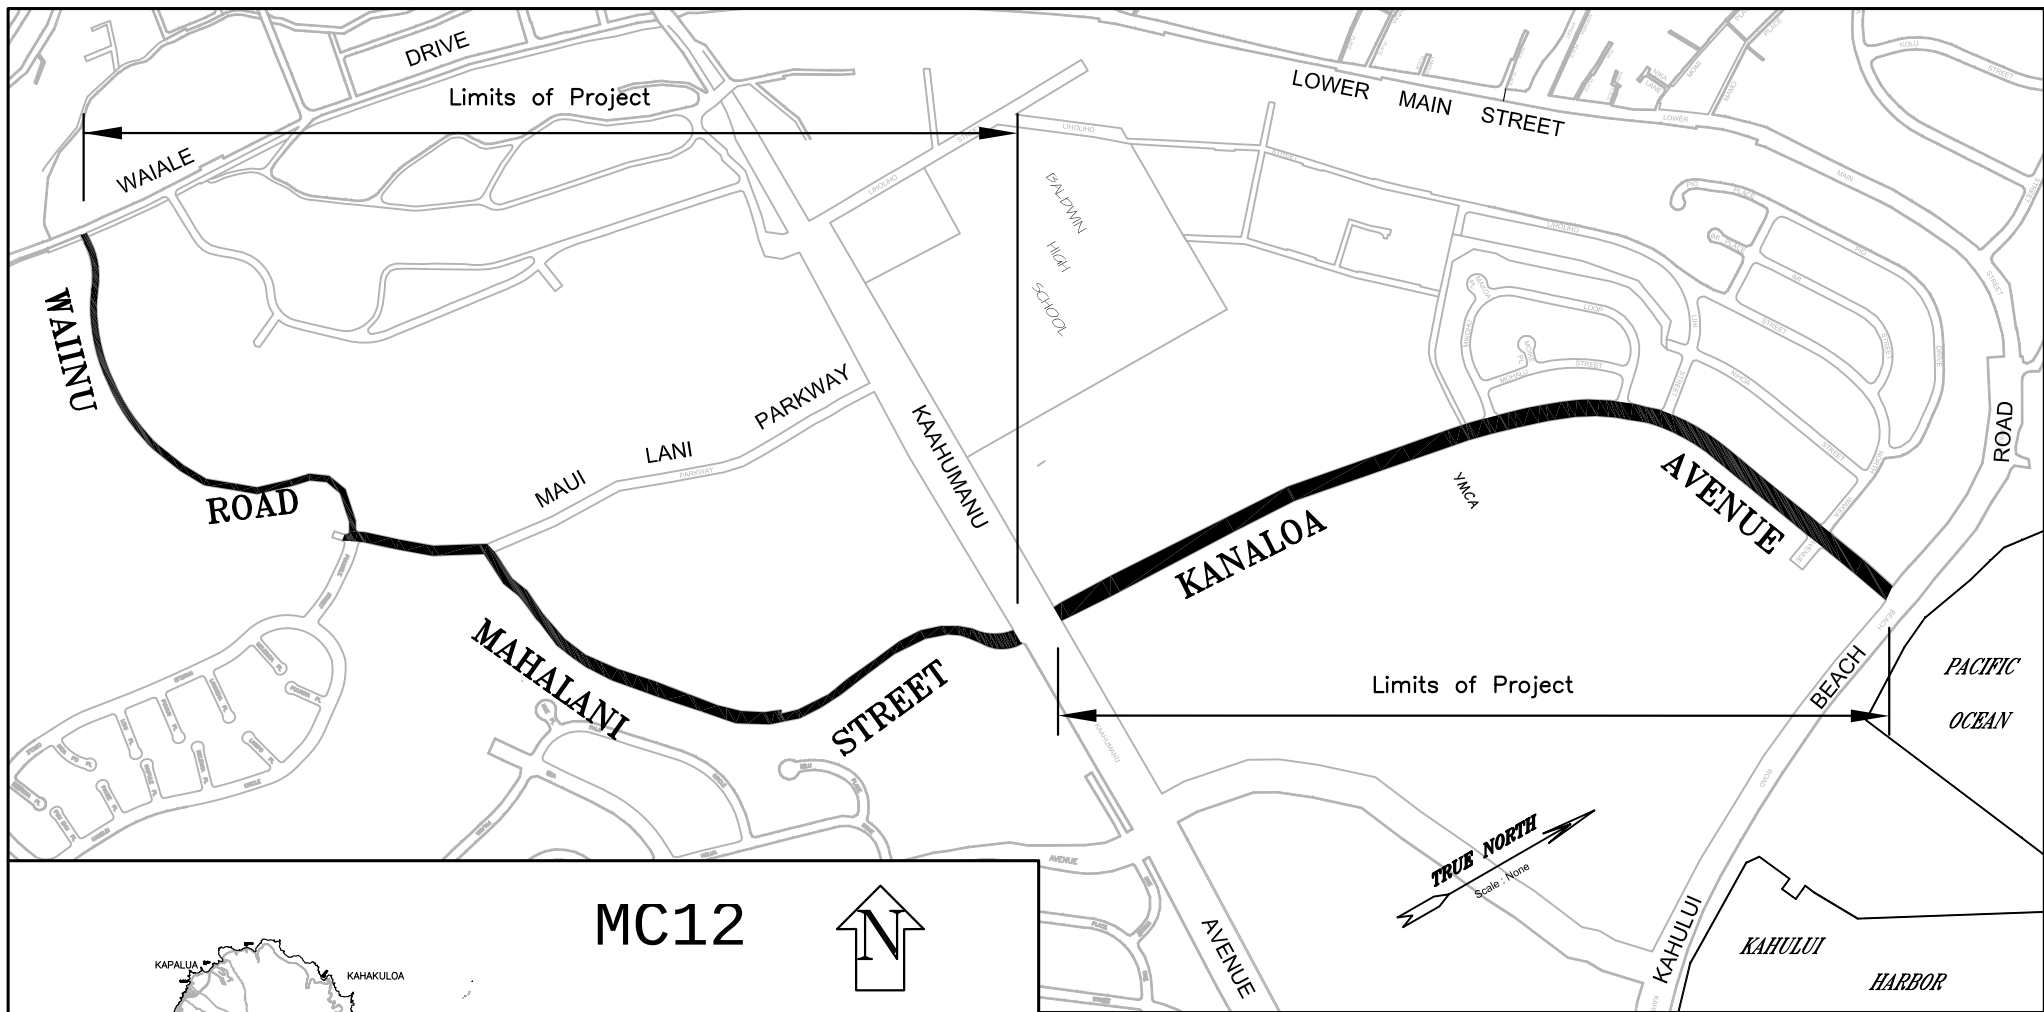

WAIINU ROAD, MAUI LANI PARKWAY AND MAHALANI STREET RESURFACING



Waiale Road to Kaahumanu Avenue

KANALOA AVENUE RESURFACING

Kaahumanu Avenue to Kahului Beach Road

COUNTY OF MAUI
DEPARTMENT OF PUBLIC WORKS
ENGINEERING DIVISION

DISTRICT OF WAILUKU
ISLAND OF MAUI

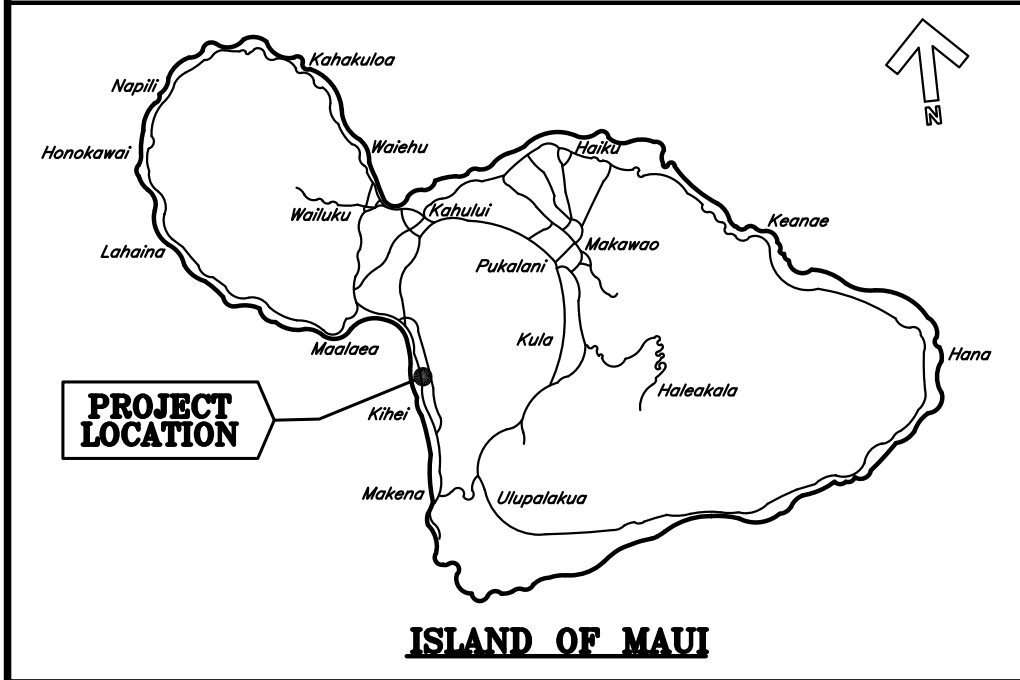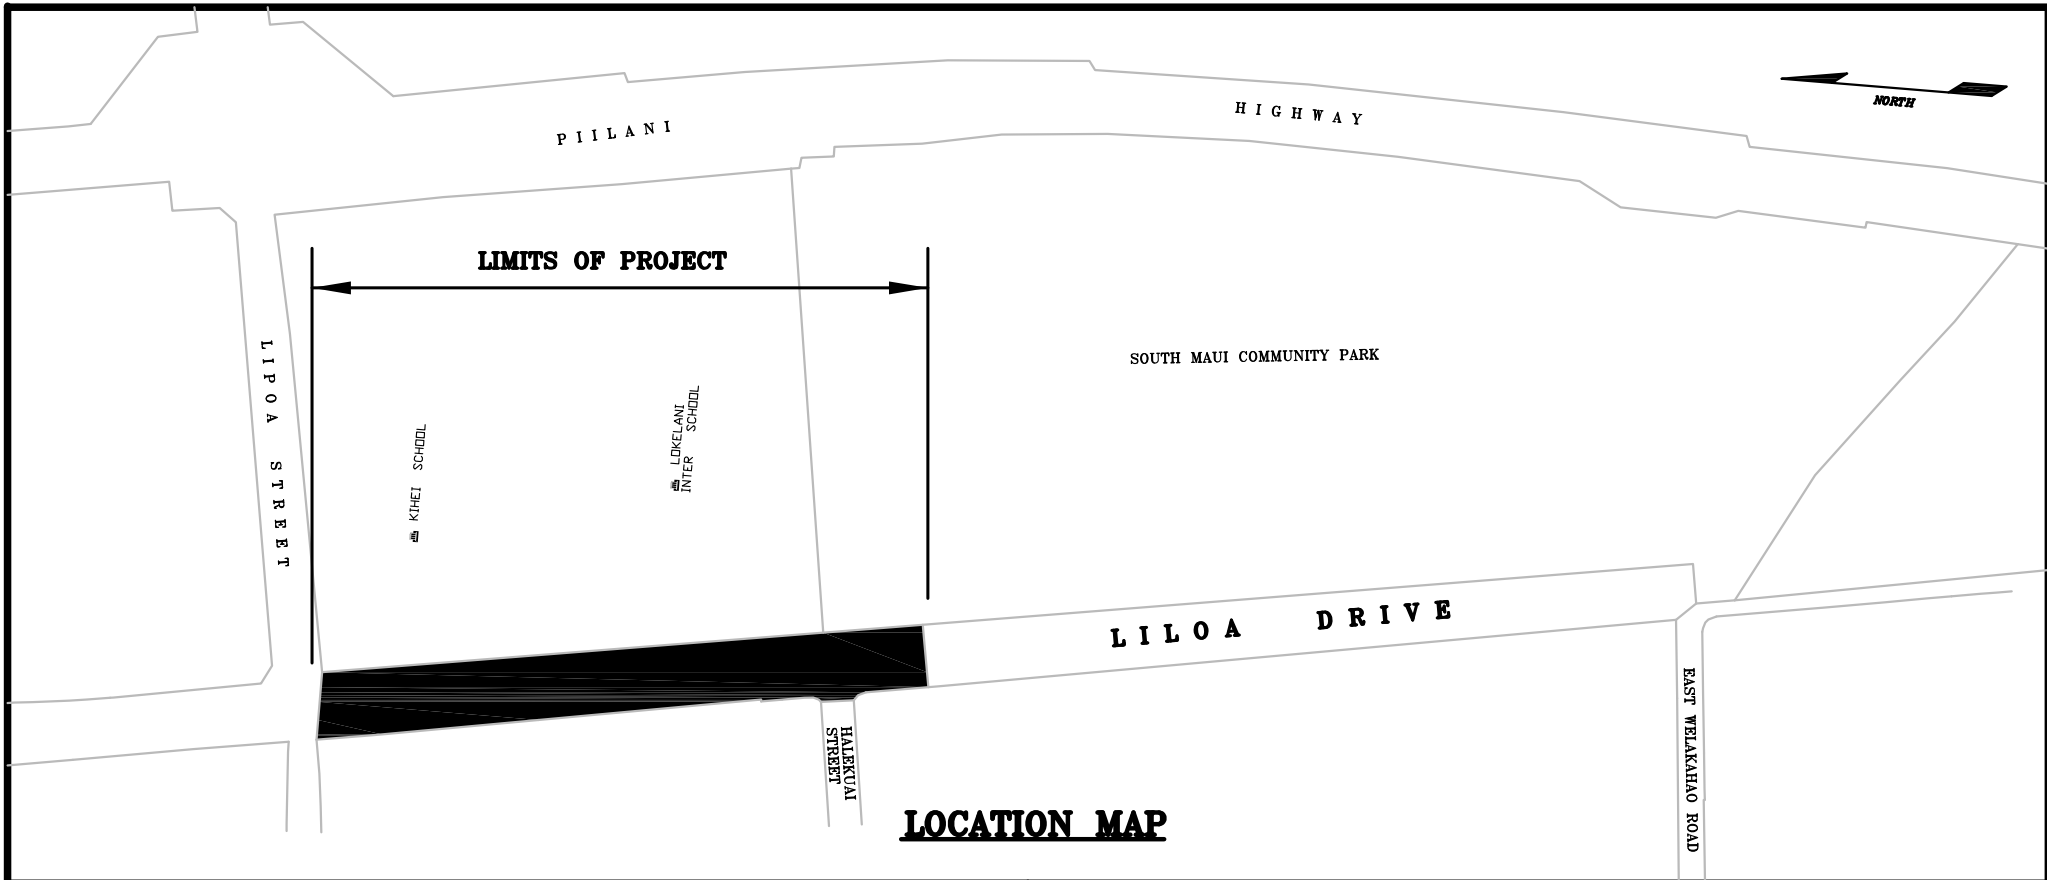



COUNTY OF MAUI
DEPARTMENT OF PUBLIC WORKS
ENGINEERING DIVISION

KIHEI GREENWAY PHASE 2 MC13

DISTRICT OF WAILUKU
ISLAND OF MAUI





MC14

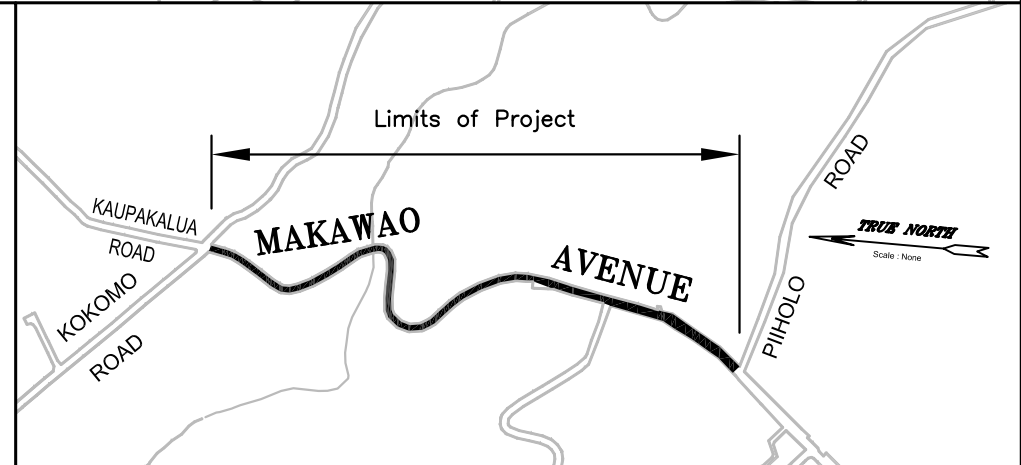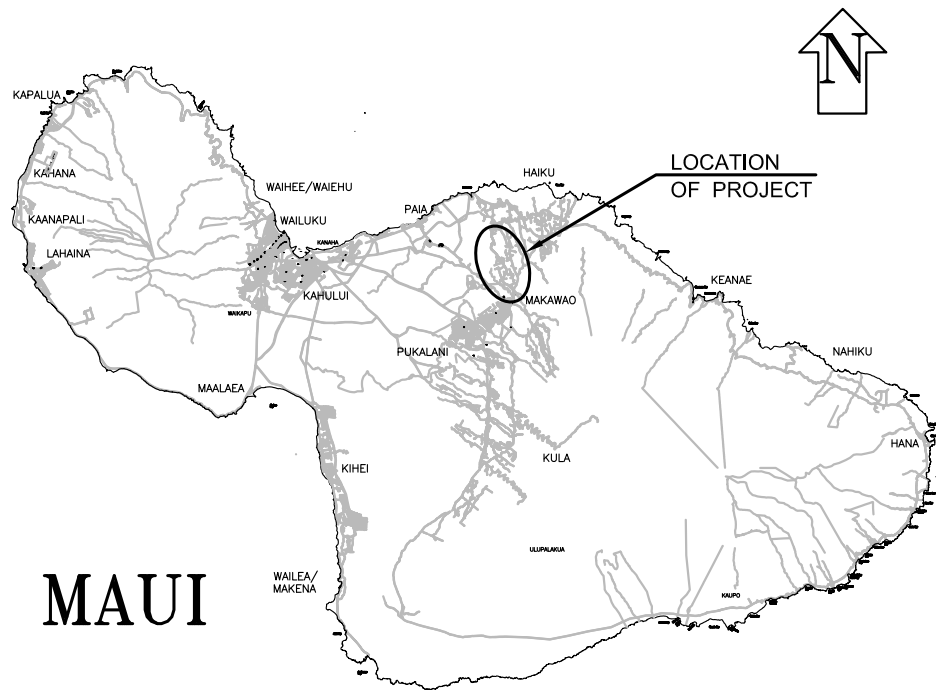

COUNTY OF MAUI
DEPARTMENT OF PUBLIC WORKS
ENGINEERING DIVISION

KOKOMO ROAD PAVEMENT RECONSTRUCTION
Haiku Road to Mile Post 3.0
MAKAWAO AVENUE PAVEMENT RECONSTRUCTION
Kokomo Road to Piiholo Road

DISTRICT OF MAKAWAO
ISLAND OF MAUI

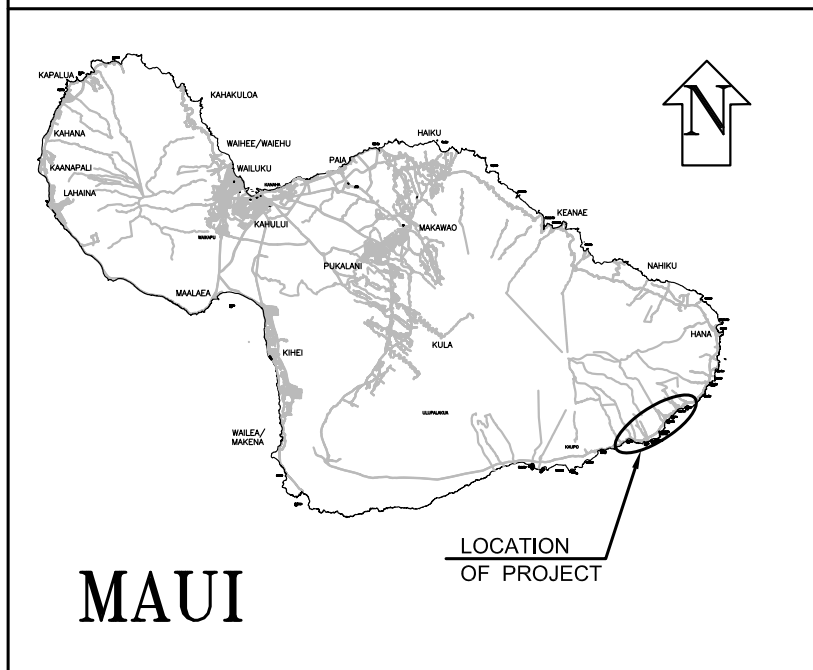
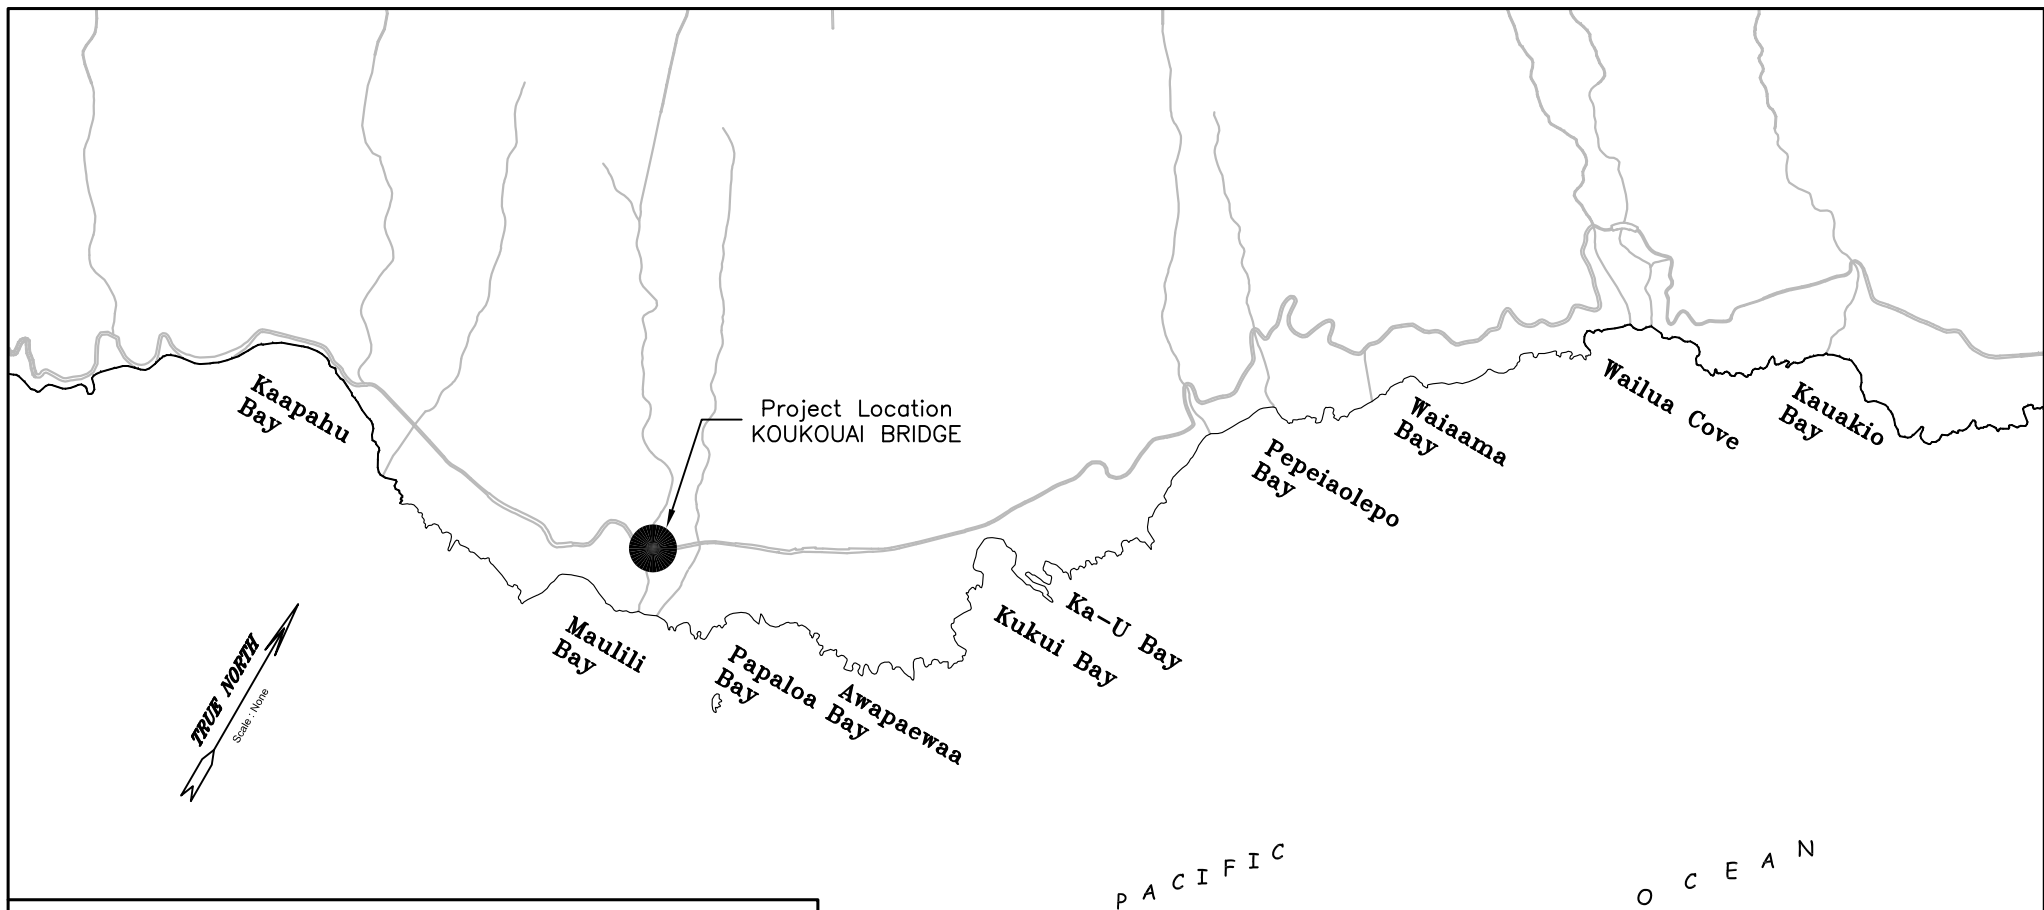


MC15

COUNTY OF MAUI
DEPARTMENT OF PUBLIC WORKS
ENGINEERING DIVISION

KOUKOUAI BRIDGE MODIFICATIONS

DISTRICT OF HANA
ISLAND OF MAUI

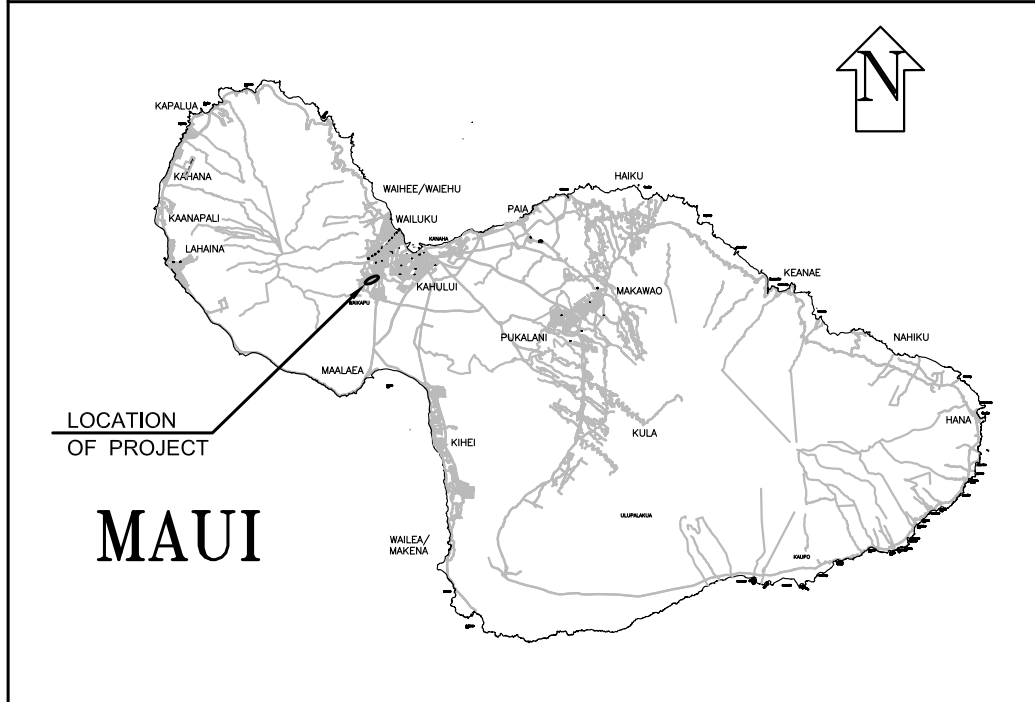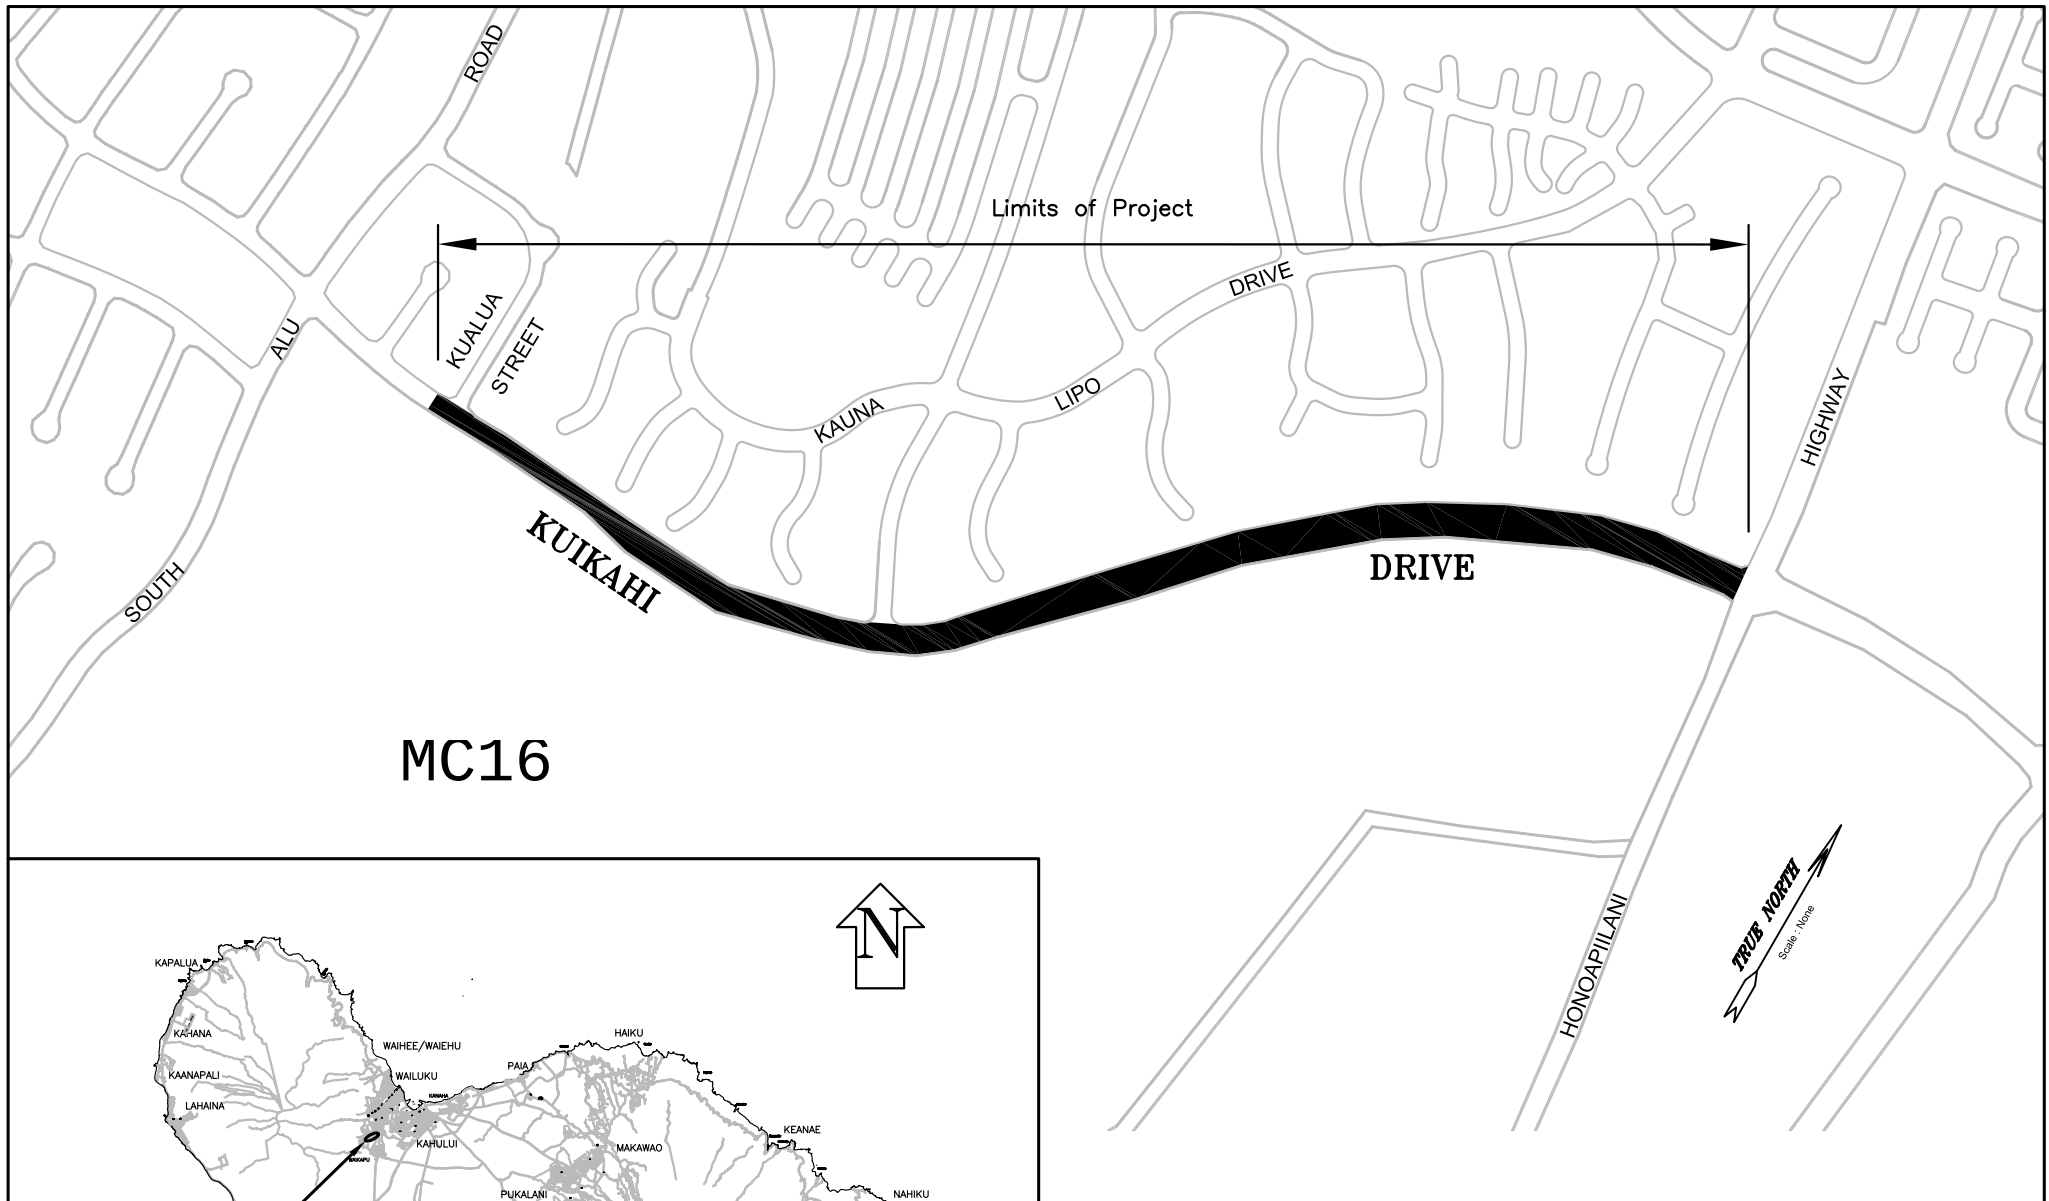


COUNTY OF MAUI
 DEPARTMENT OF PUBLIC WORKS
 ENGINEERING DIVISION

**KUIKAHI DRIVE PAVEMENT
 REHABILITATION**

KUALAU Street to Honoapiilani Highway

DISTRICT OF WAILUKU
 ISLAND OF MAUI

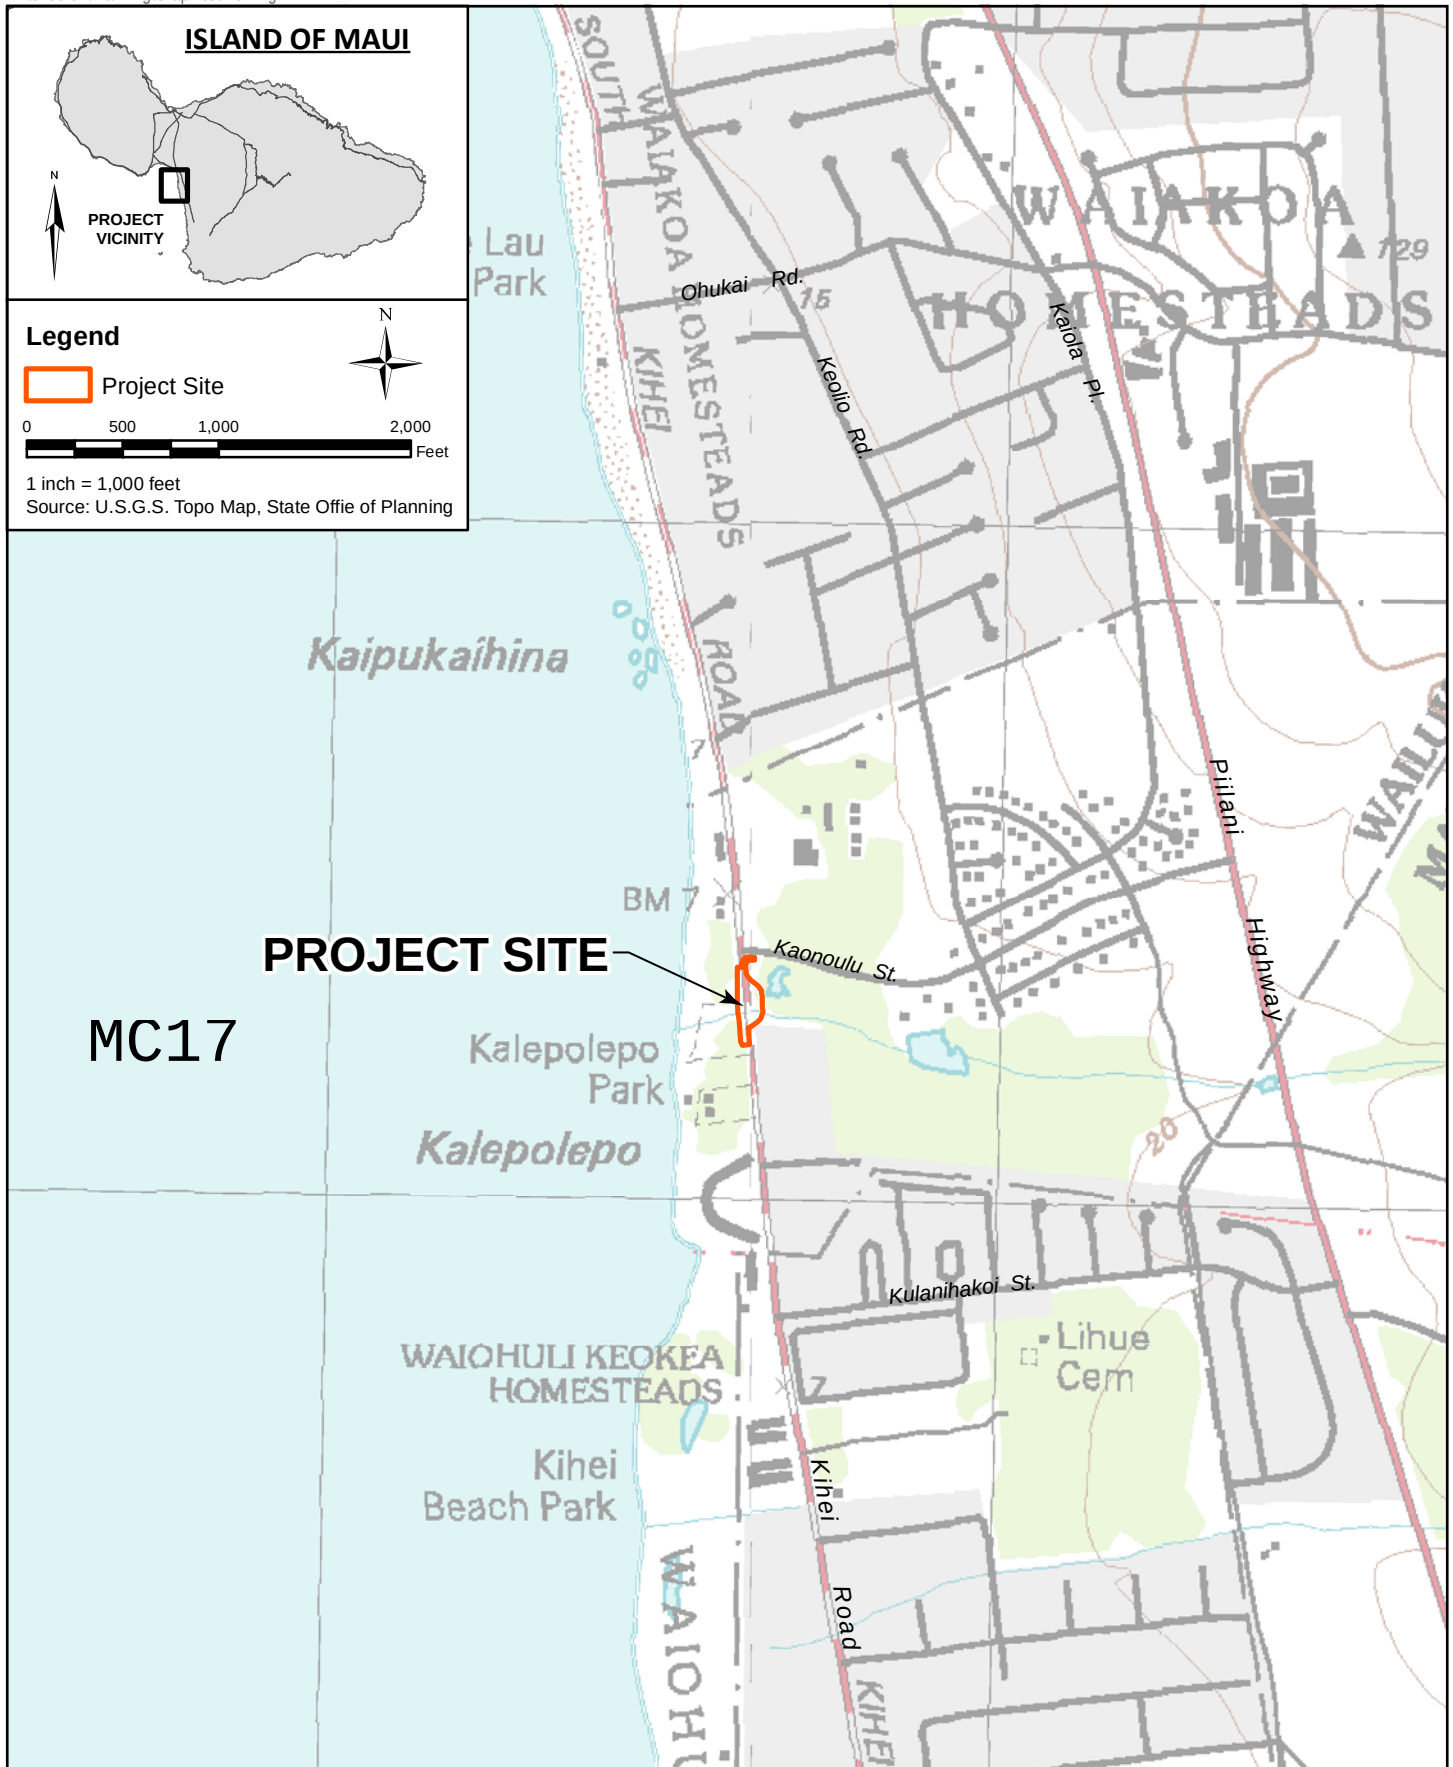


KULANIHAKOI BRIDGE REPLACEMENT


LOCATION MAP

FIGURE

1-1

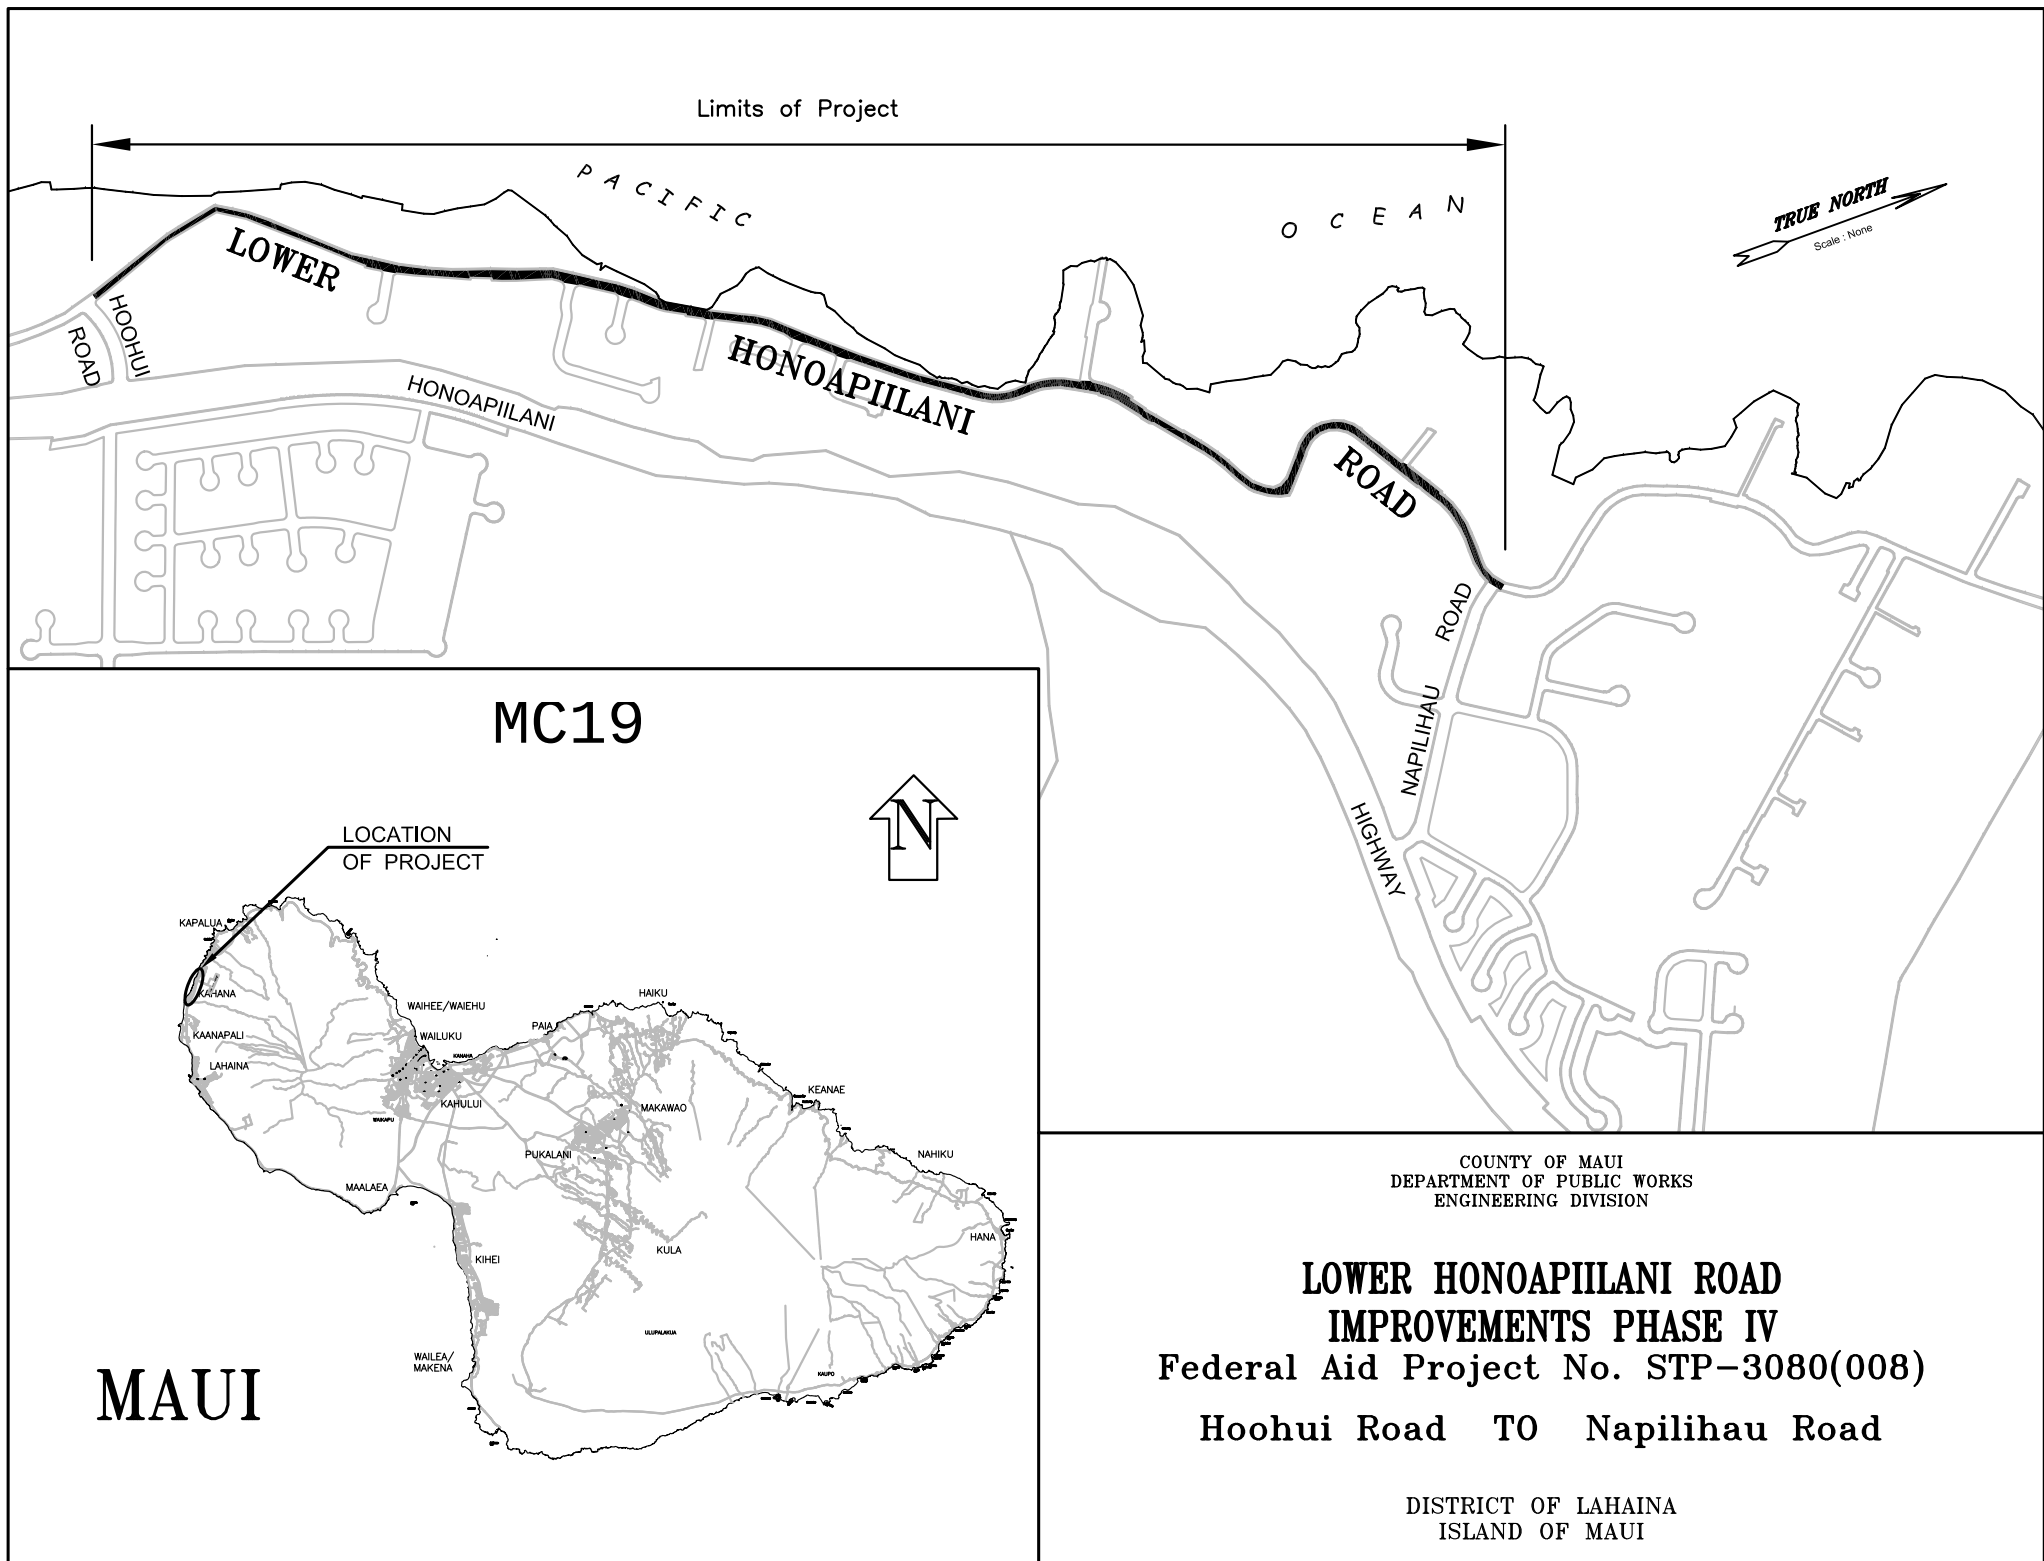

Limits of Project

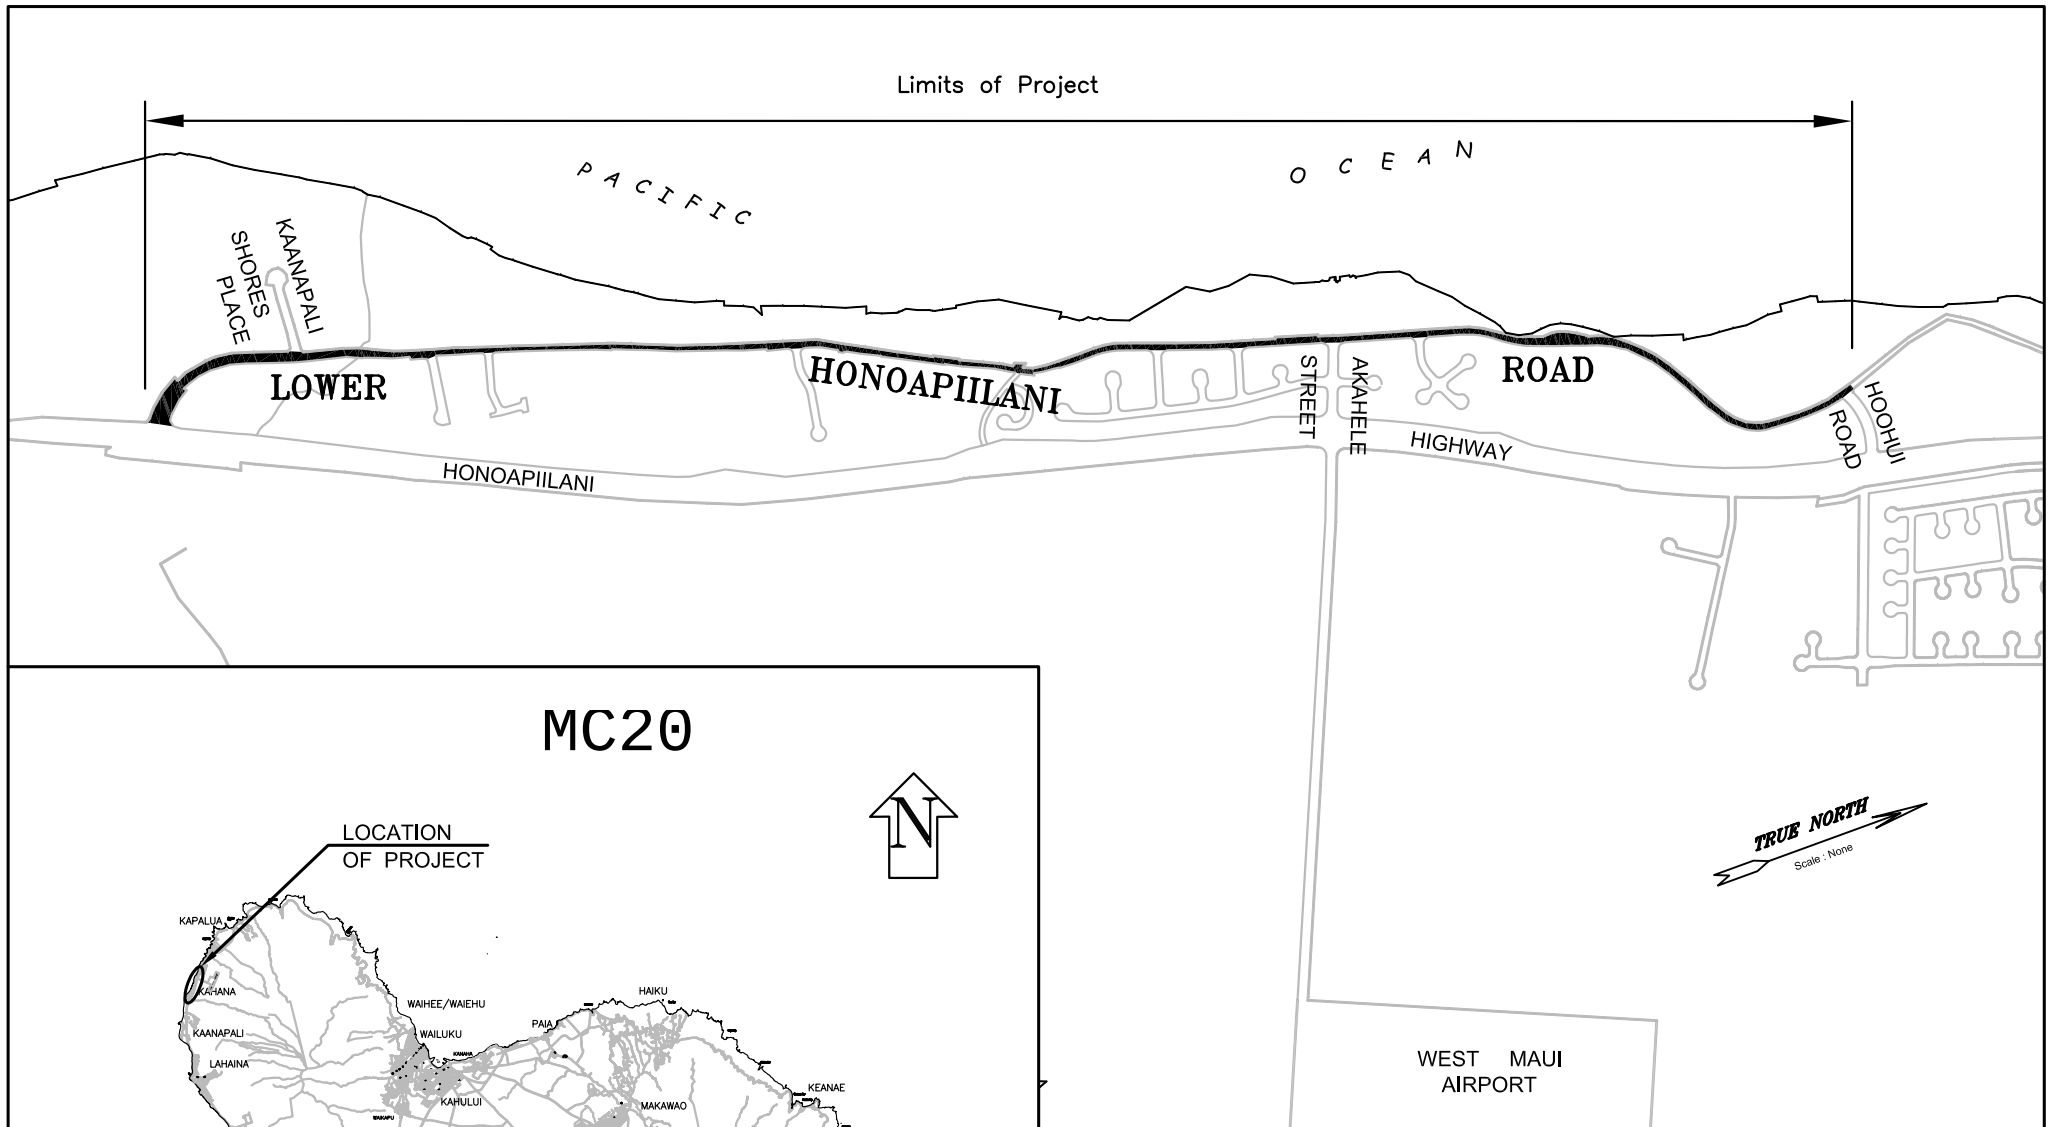


MC20

LOCATION
OF PROJECT



MAUI


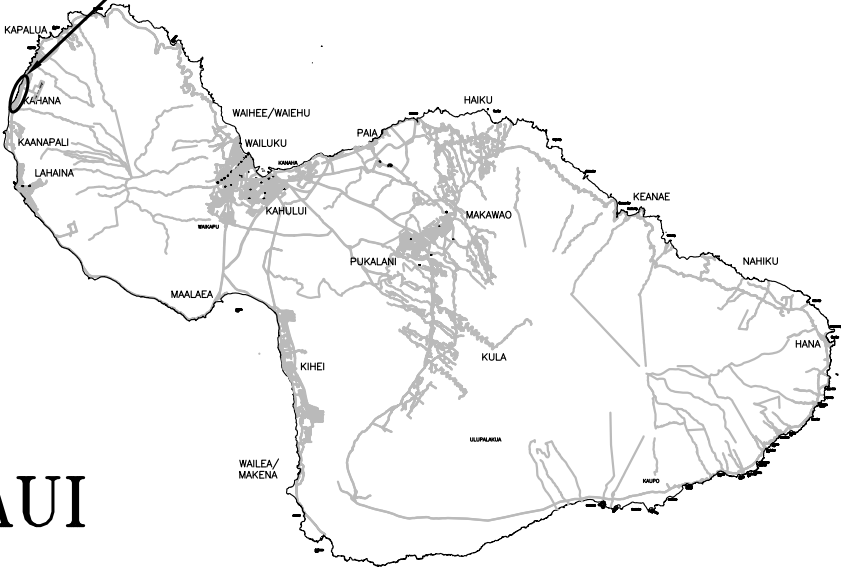


COUNTY OF MAUI
DEPARTMENT OF PUBLIC WORKS
ENGINEERING DIVISION

**LOWER HONOAPIILANI ROAD
PAVEMENT REHABILITATION**

Honoapiilani Highway to Hoohui Road


DISTRICT OF LAHAINA
ISLAND OF MAUI

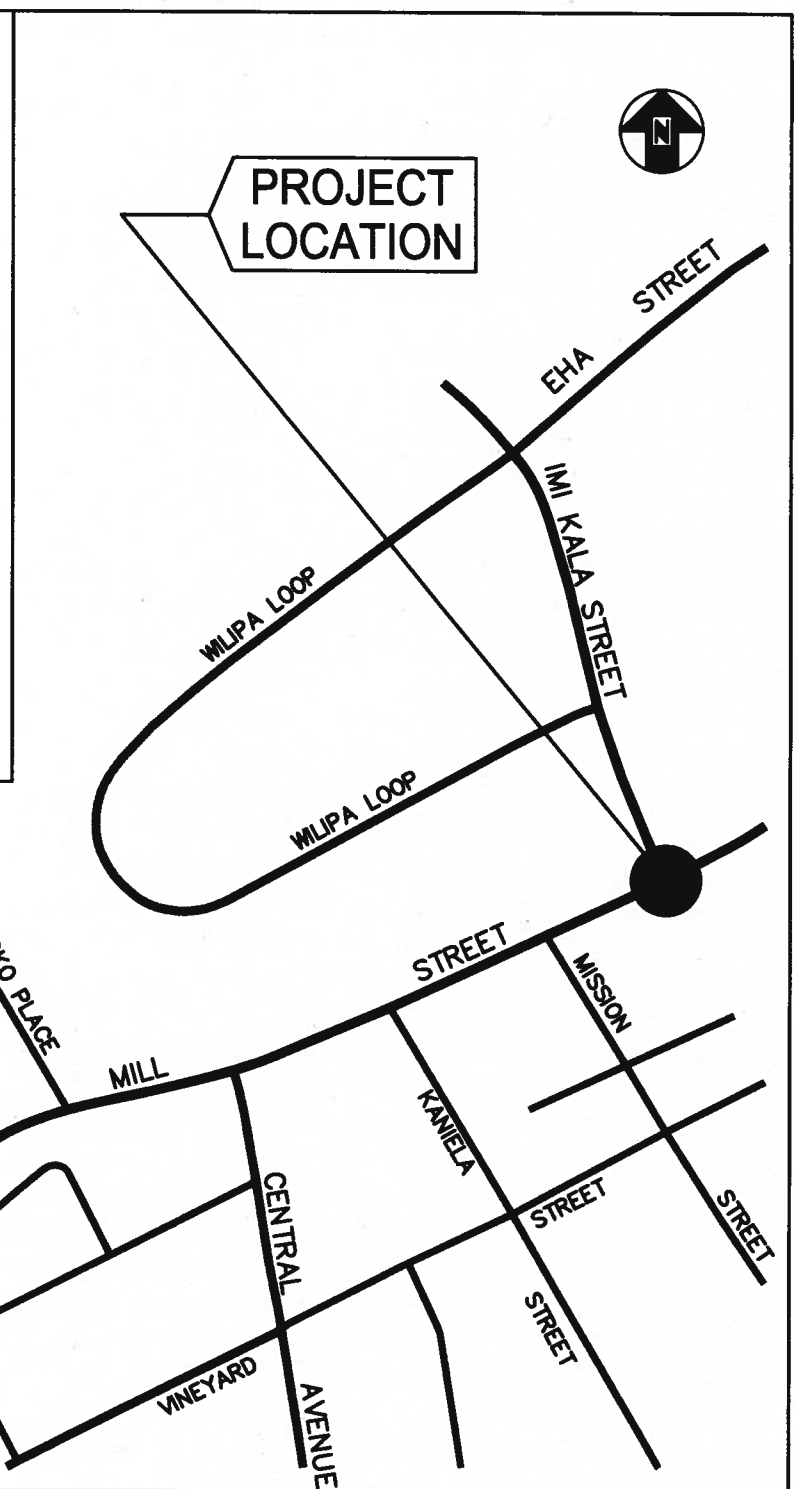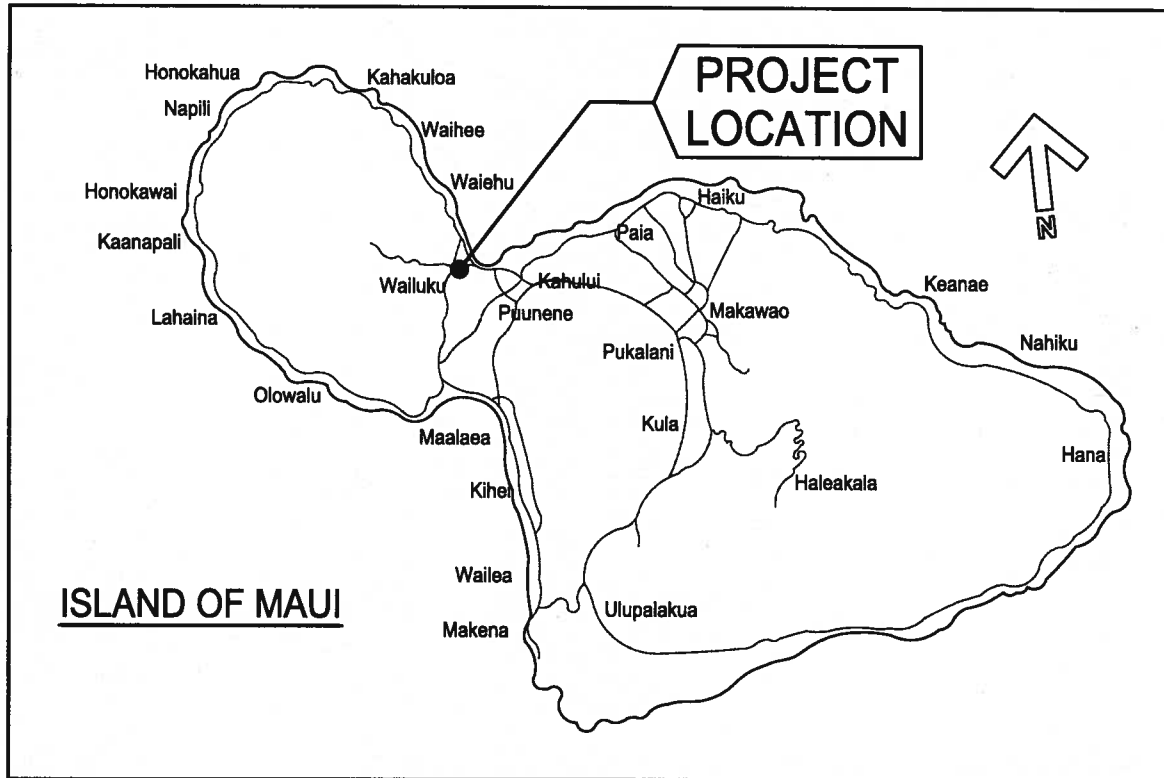

MC23

COUNTY OF MAUI
DEPARTMENT OF PUBLIC WORKS
ENGINEERING DIVISION


MILL STREET AT IMI KALA STREET
INTERSECTION IMPROVEMENTS


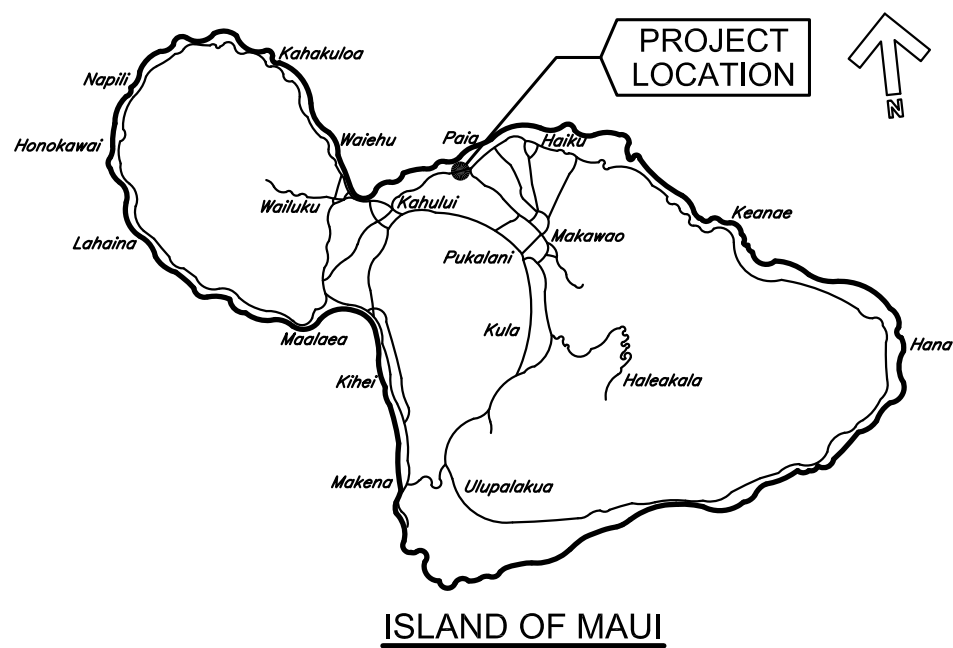


ISLAND OF MAUI

COUNTY OF MAUI
DEPARTMENT OF PUBLIC WORKS
ENGINEERING DIVISION

NORTH SHORE GREENWAY - PHASE IV
ULUPUA PL TO BALDWIN PARK
MC24

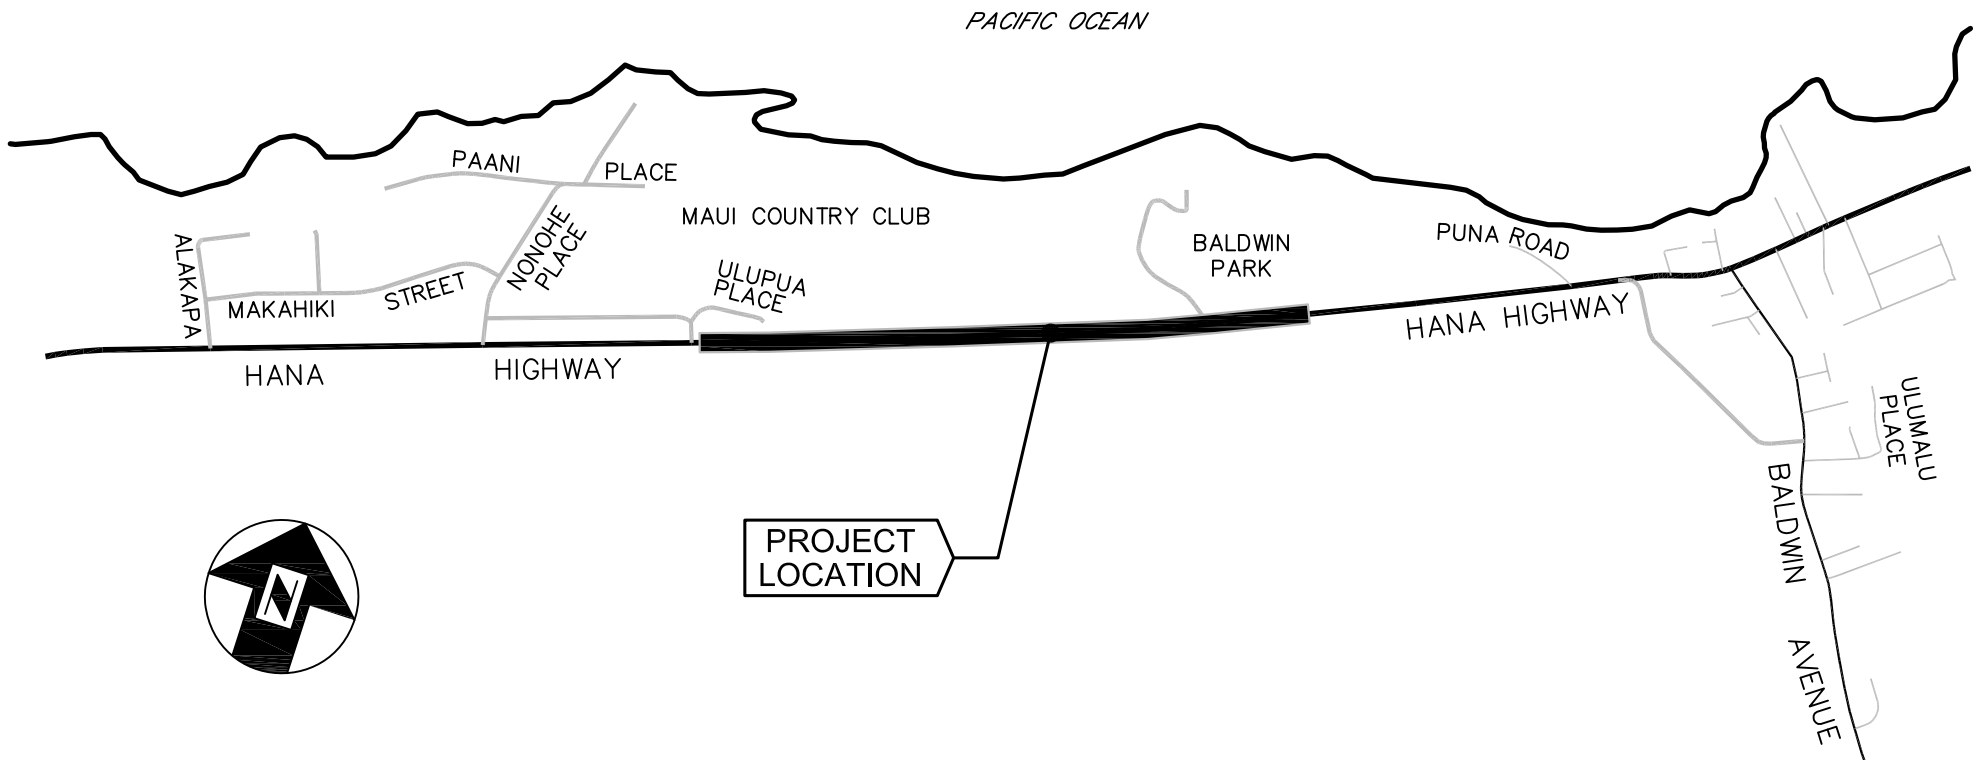


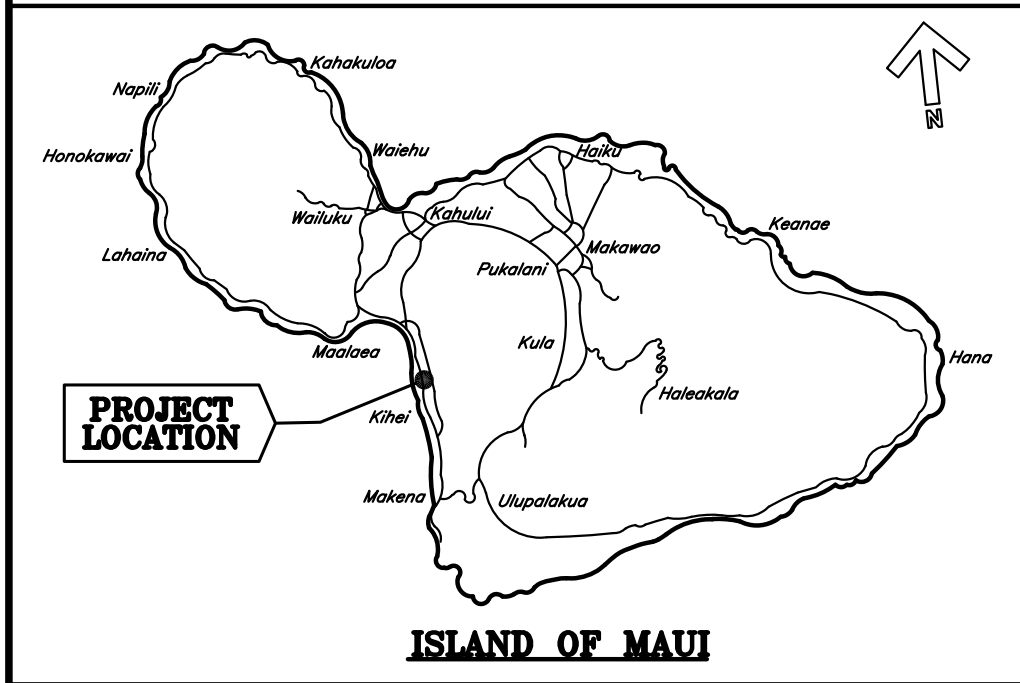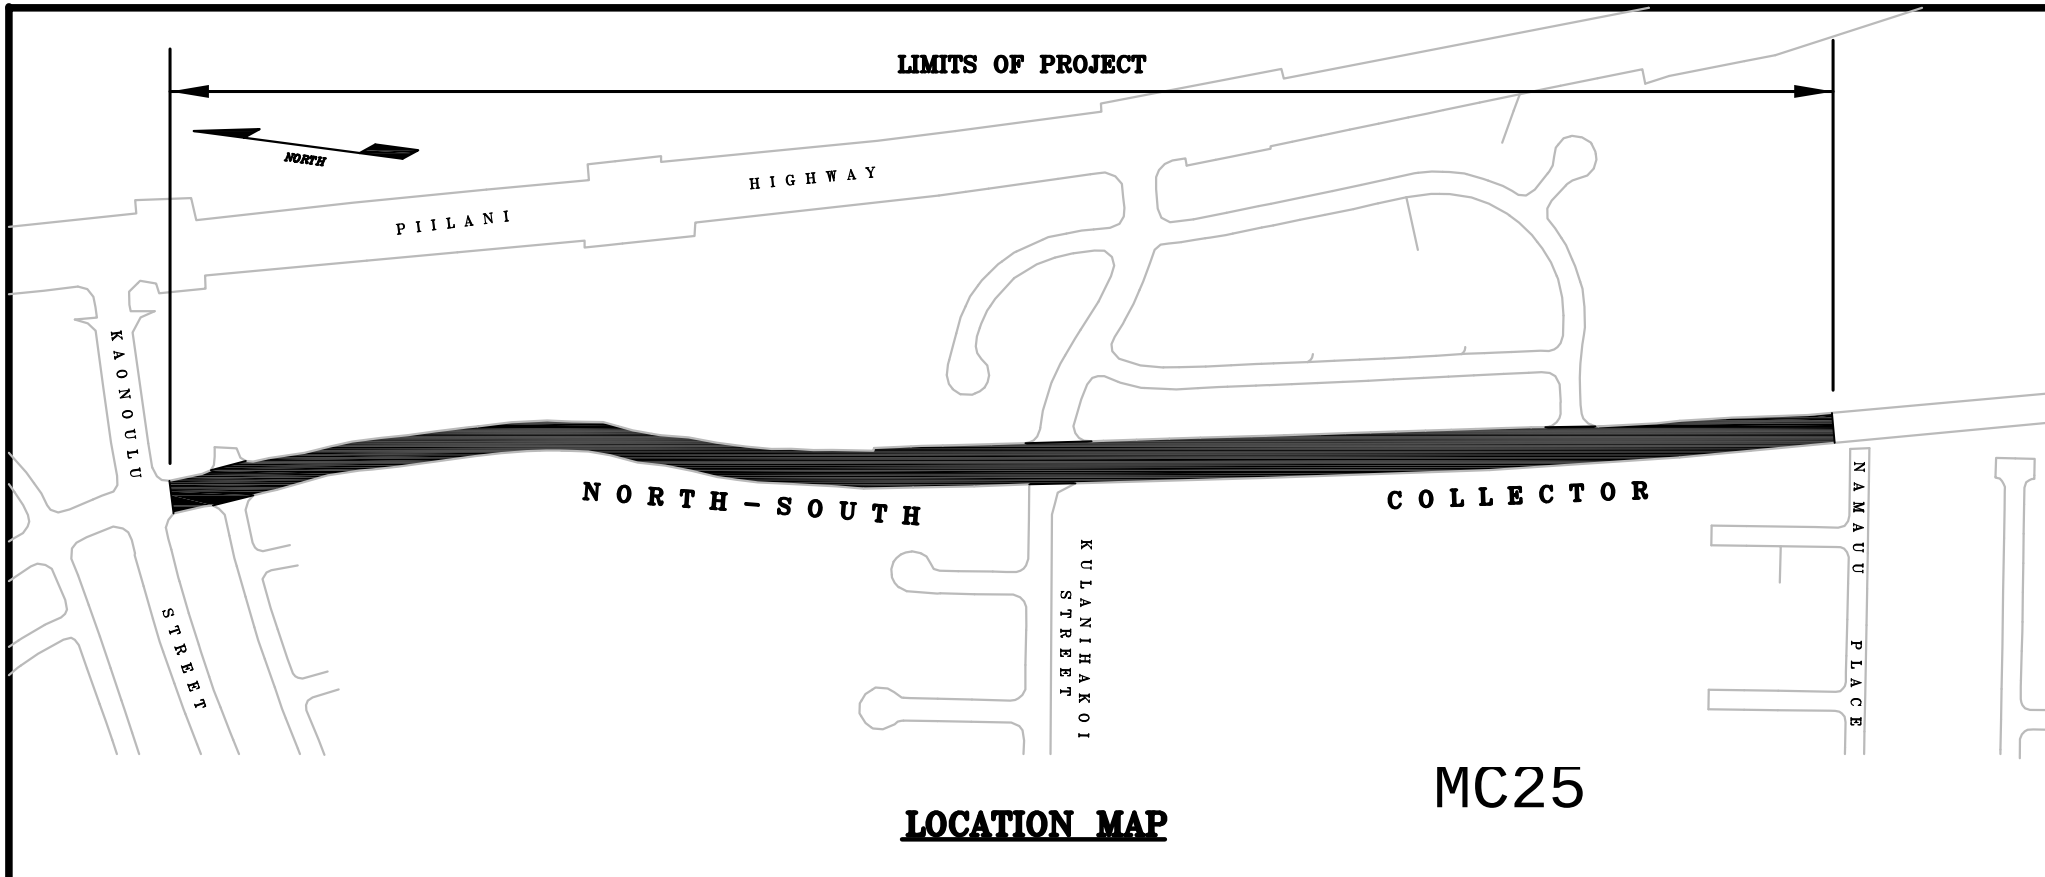

COUNTY OF MAUI
DEPARTMENT OF PUBLIC WORKS
ENGINEERING DIVISION

**NORTH-SOUTH COLLECTOR ROAD
(KAONOULU STREET TO NAMAUU PLACE)**

DISTRICT OF WAILUKU
ISLAND OF MAUI

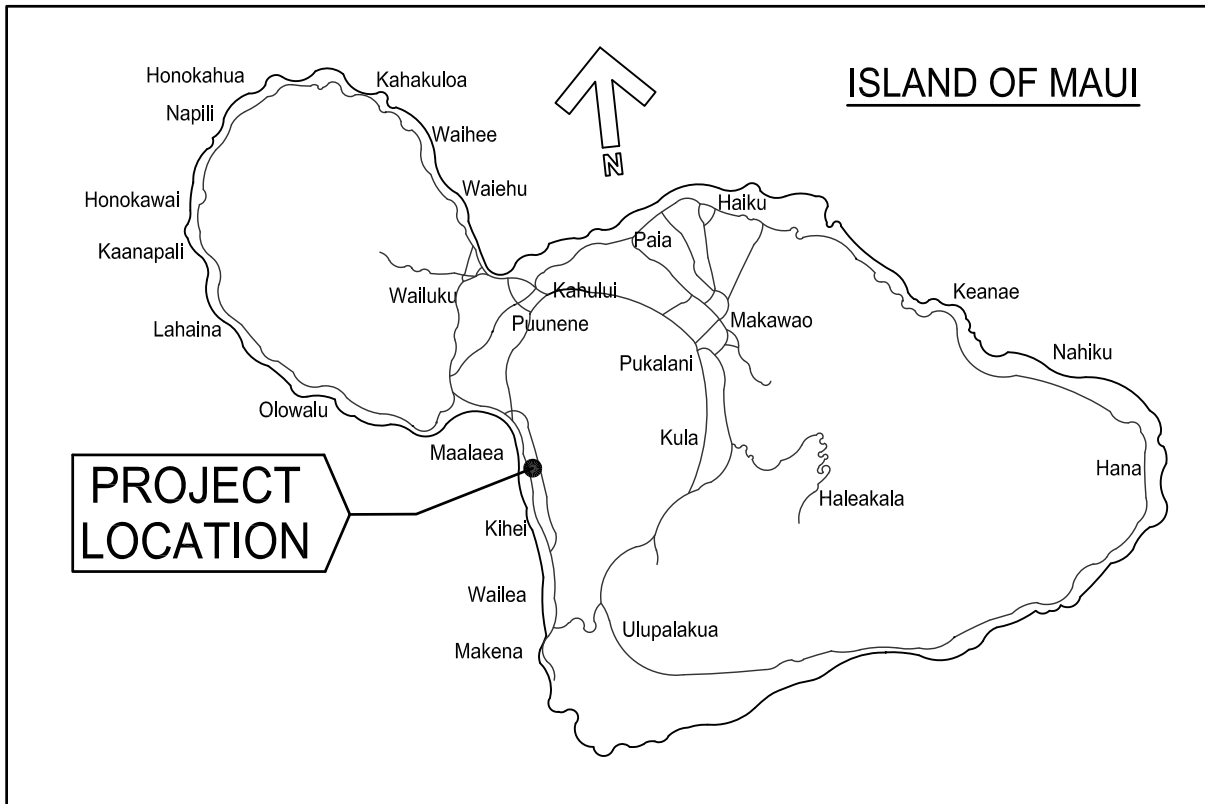

COUNTY OF MAUI
DEPARTMENT OF PUBLIC WORKS
ENGINEERING DIVISION

NORTH-SOUTH COLLECTOR ROAD
(LOKELANI SCHOOL TO
AUHANA ROAD)



MC26



COUNTY OF MAUI
DEPARTMENT OF PUBLIC WORKS
ENGINEERING DIVISION

OLD HALEAKALA HIGHWAY
TRAFFIC SIGNAL UPGRADE
AT PUKALANI STREET


MC27

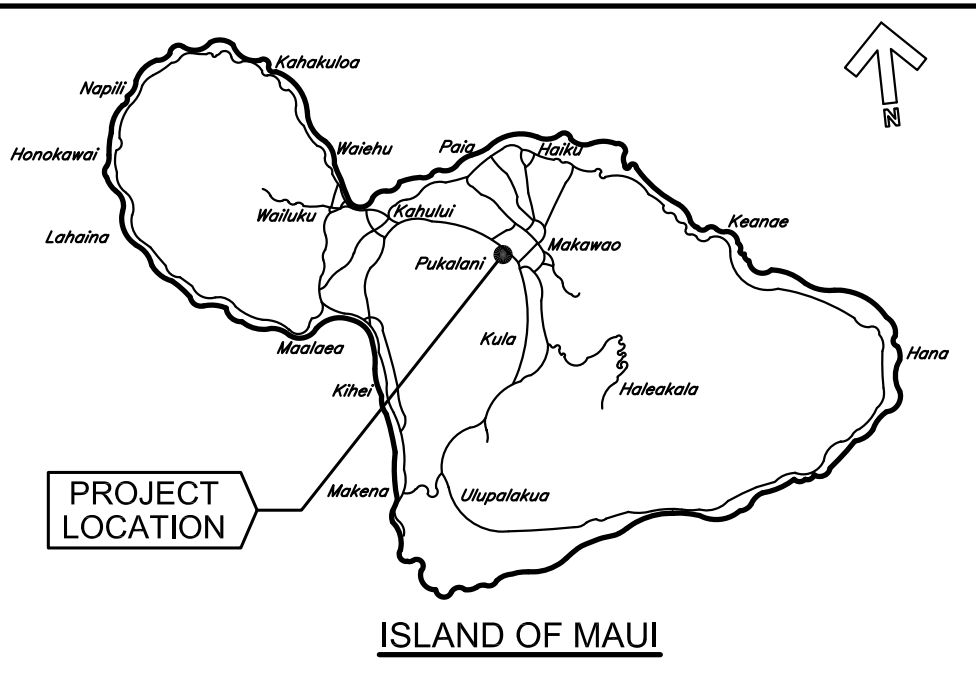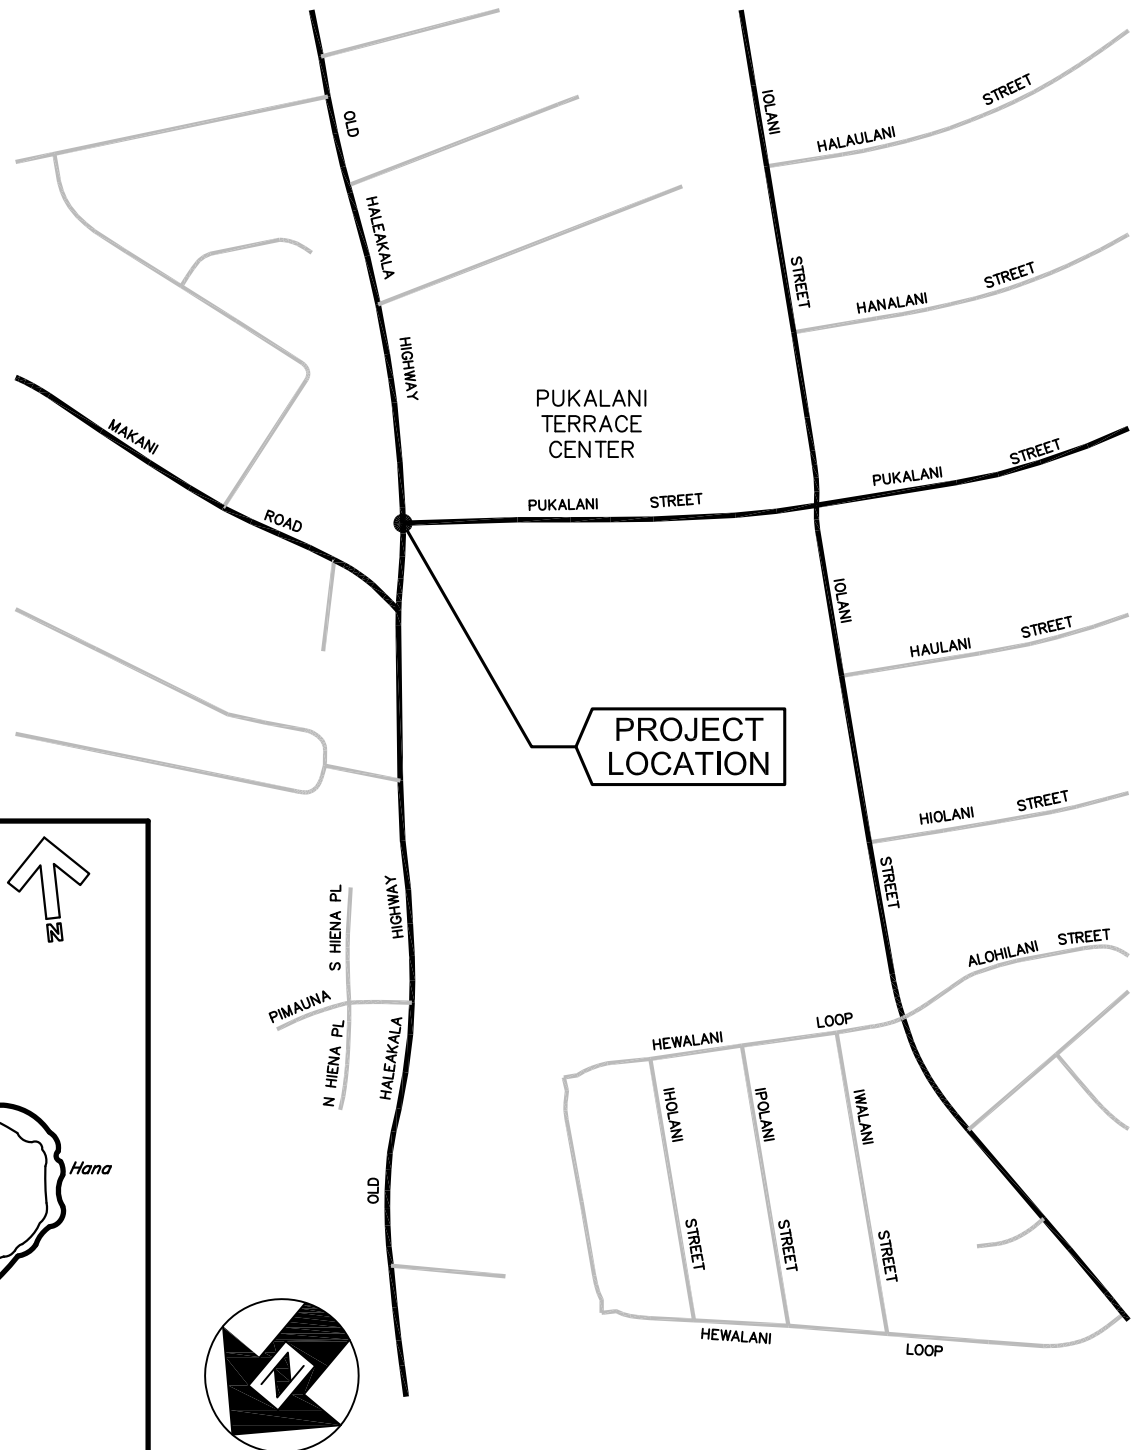

MC40

OLD HALEAKALA HIGHWAY PAVEMENT RESURFACING


AELOA ROAD TO MAKAWAO AVENUE


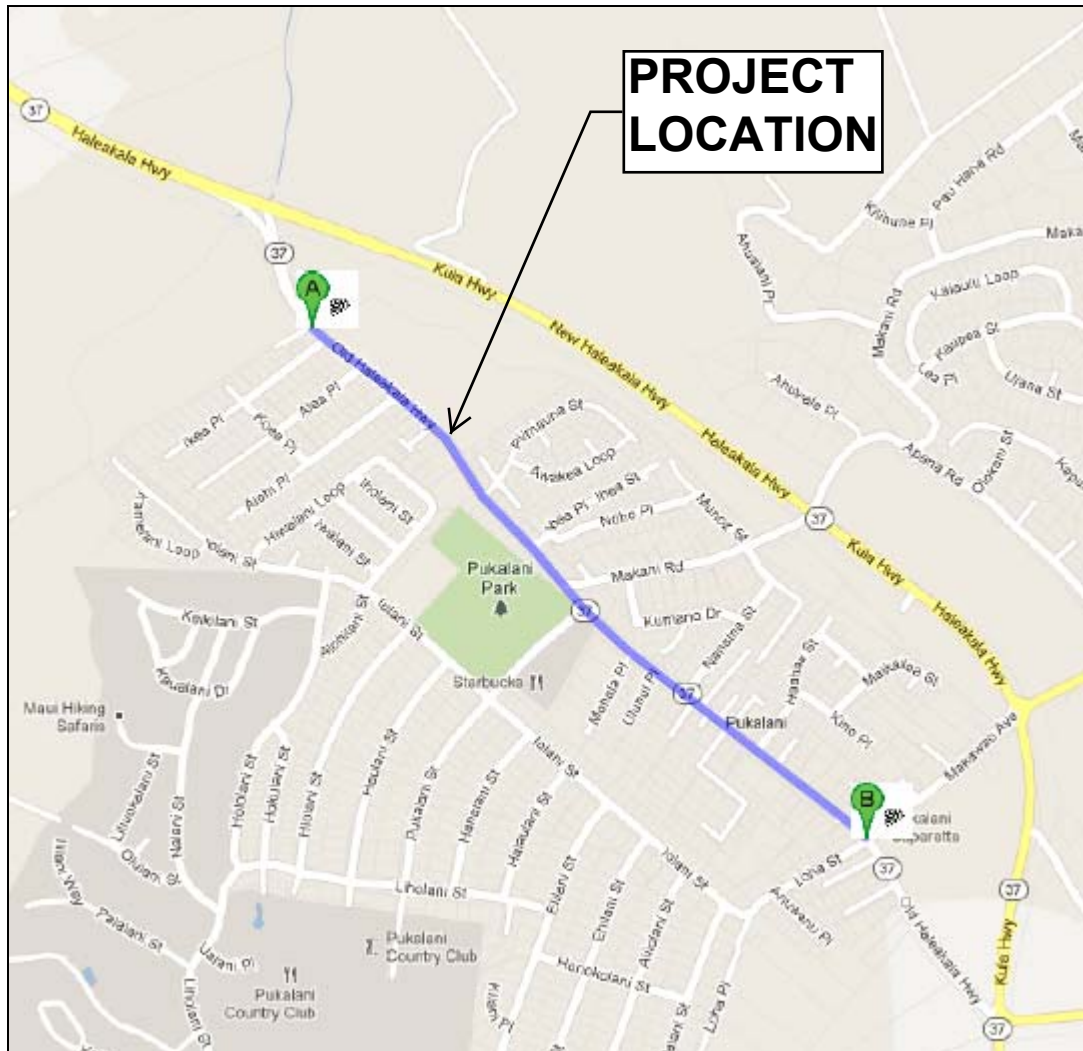


MC40

MAKANI ROAD PAVEMENT RESURFACING

HALEAKALA HWY TO OLD HALEAKALA HWY

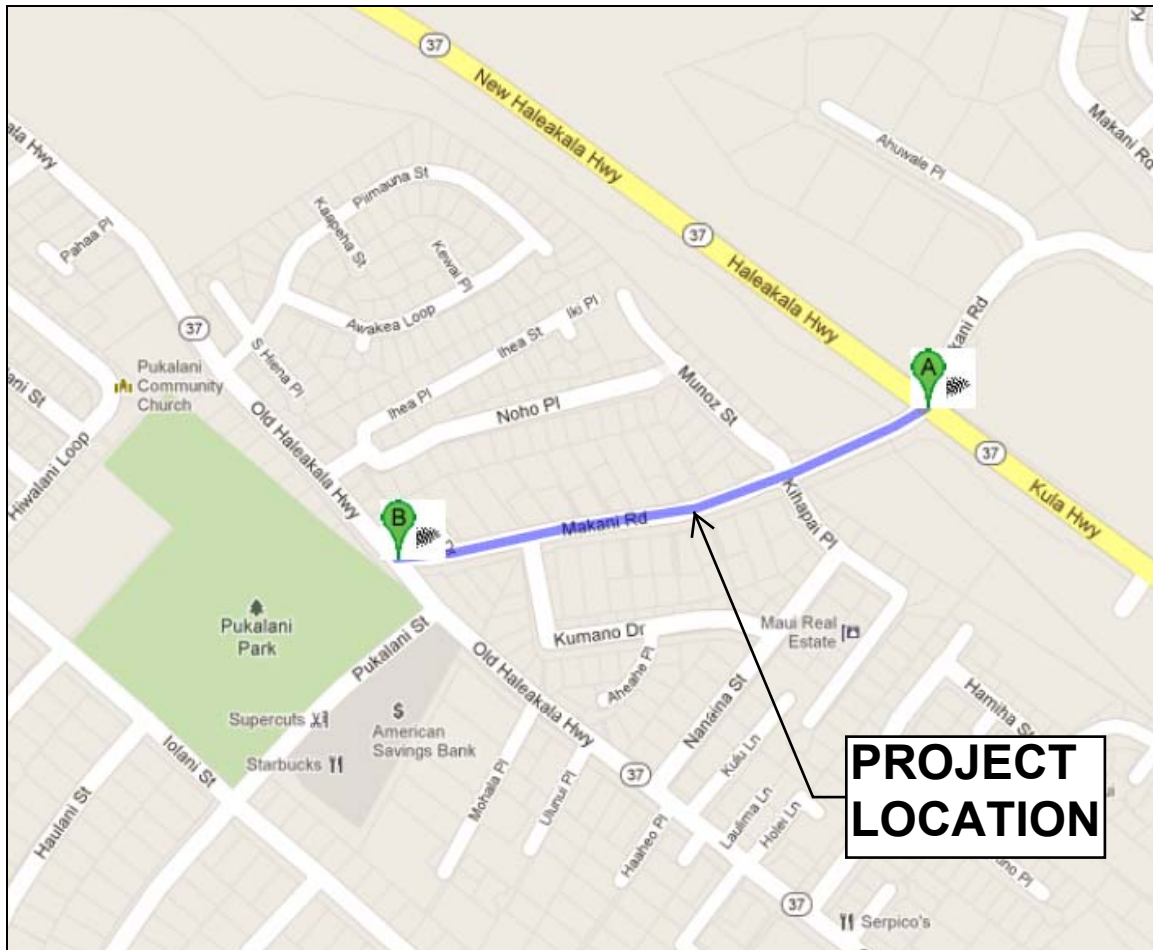

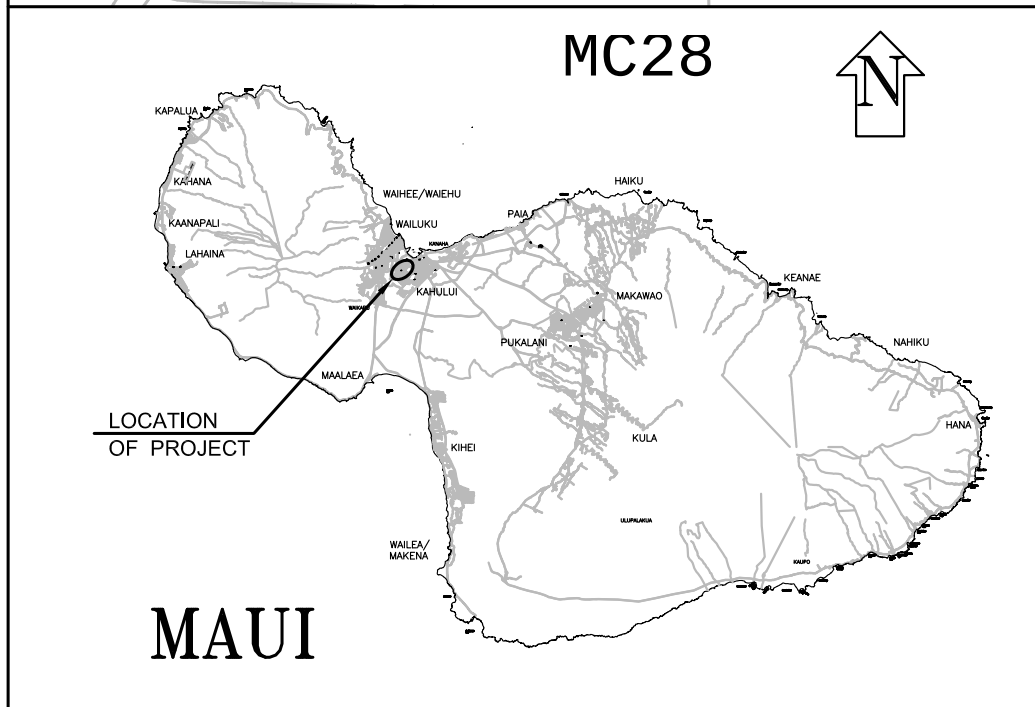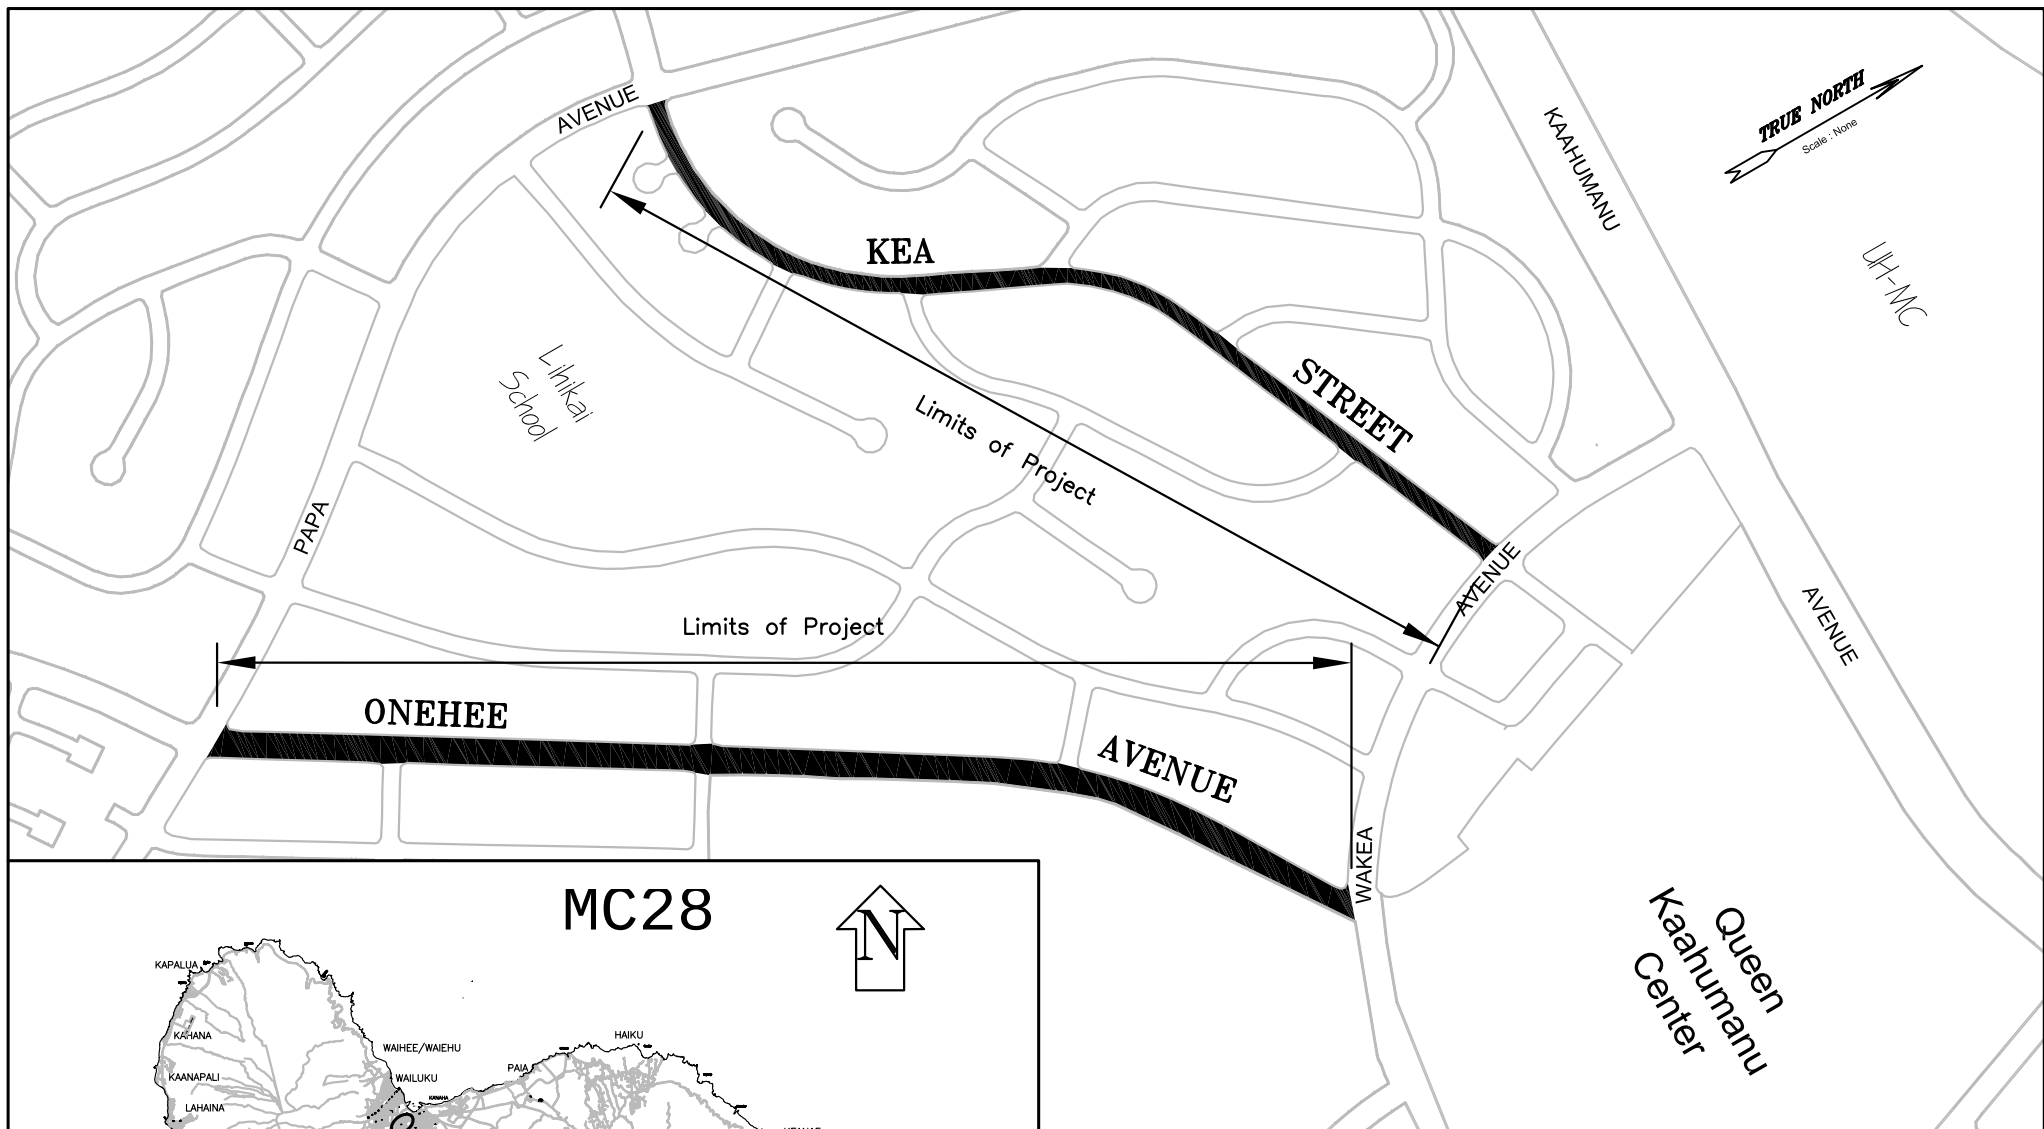


COUNTY OF MAUI
DEPARTMENT OF PUBLIC WORKS
ENGINEERING DIVISION

KEA STREET PAVEMENT RECONSTRUCTION
Papa Avenue to Wakea Avenue

ONEHEE AVENUE PAVEMENT REHABILITATION
Papa Avenue to Wakea Avenue


DISTRICT OF WAILUKU
ISLAND OF MAUI

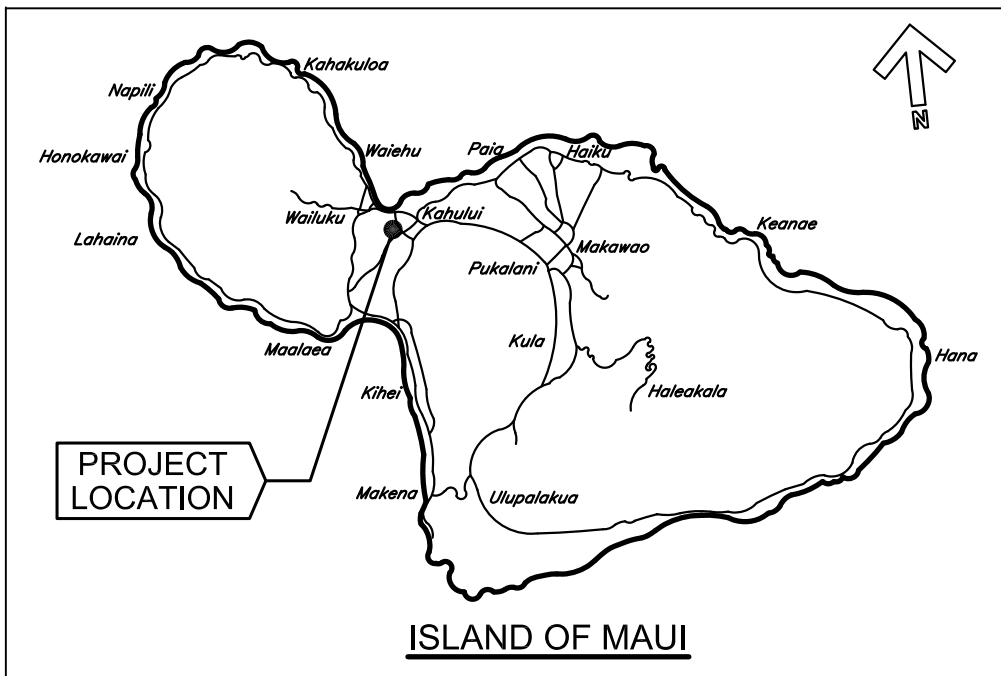


COUNTY OF MAUI
DEPARTMENT OF PUBLIC WORKS
ENGINEERING DIVISION

MC29

PAPA AVENUE TRAFFIC SIGNAL AT HINA AVENUE

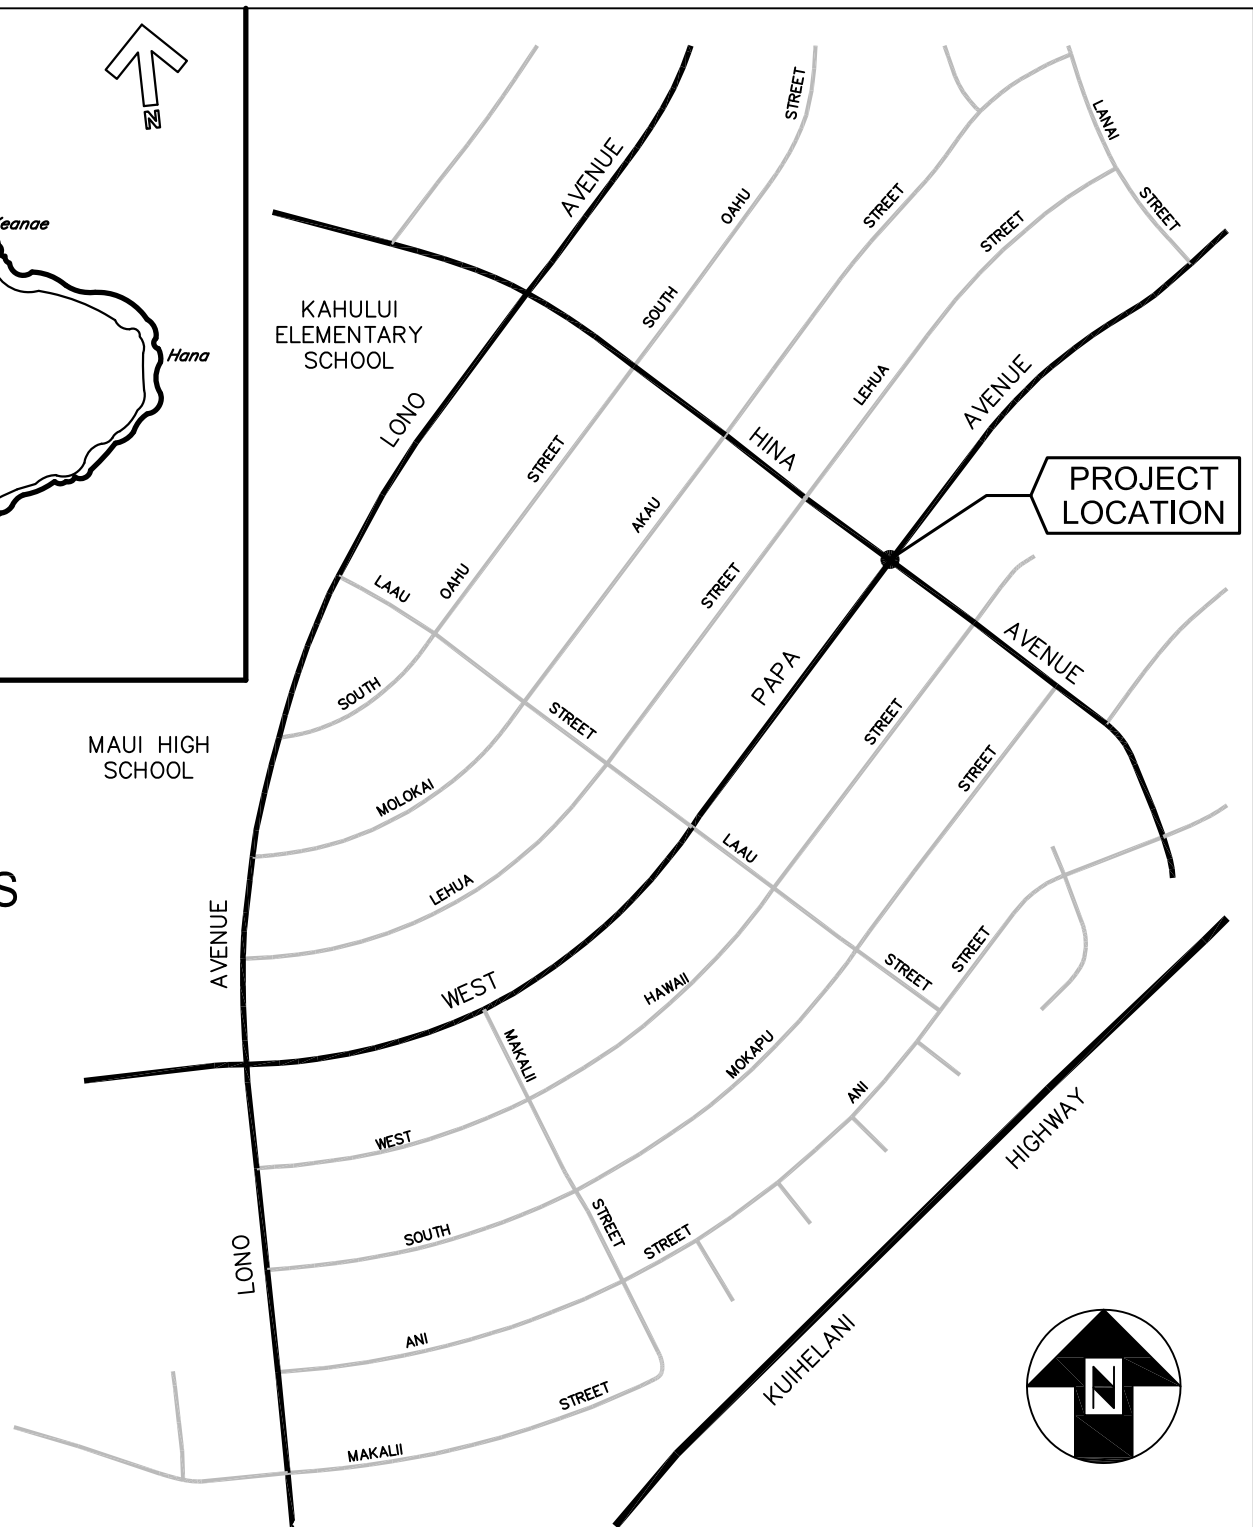

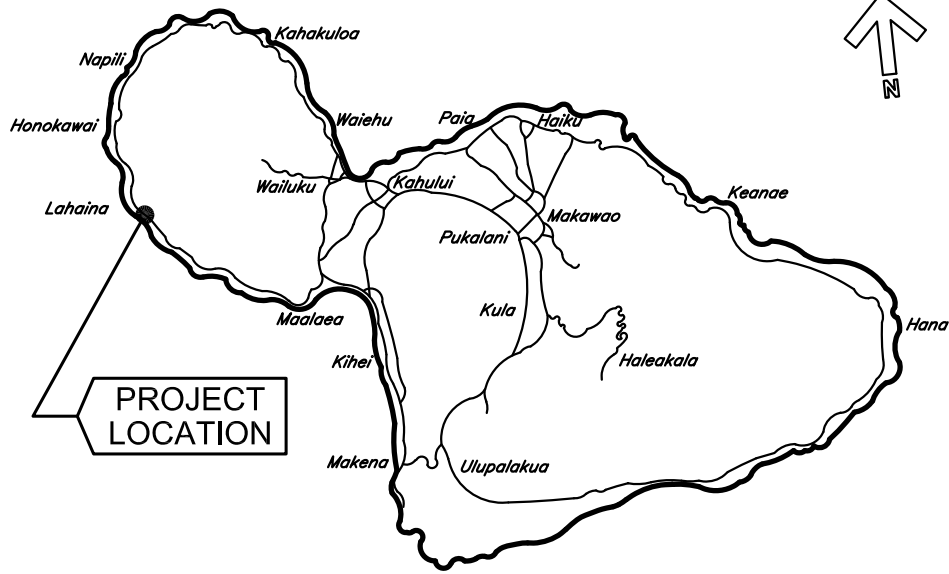



ISLAND OF MAUI

COUNTY OF MAUI
DEPARTMENT OF PUBLIC WORKS
ENGINEERING DIVISION

PAPALAUA STREET TRAFFIC SIGNAL
IMPROVEMENTS AT WAINEE STREET

MC30

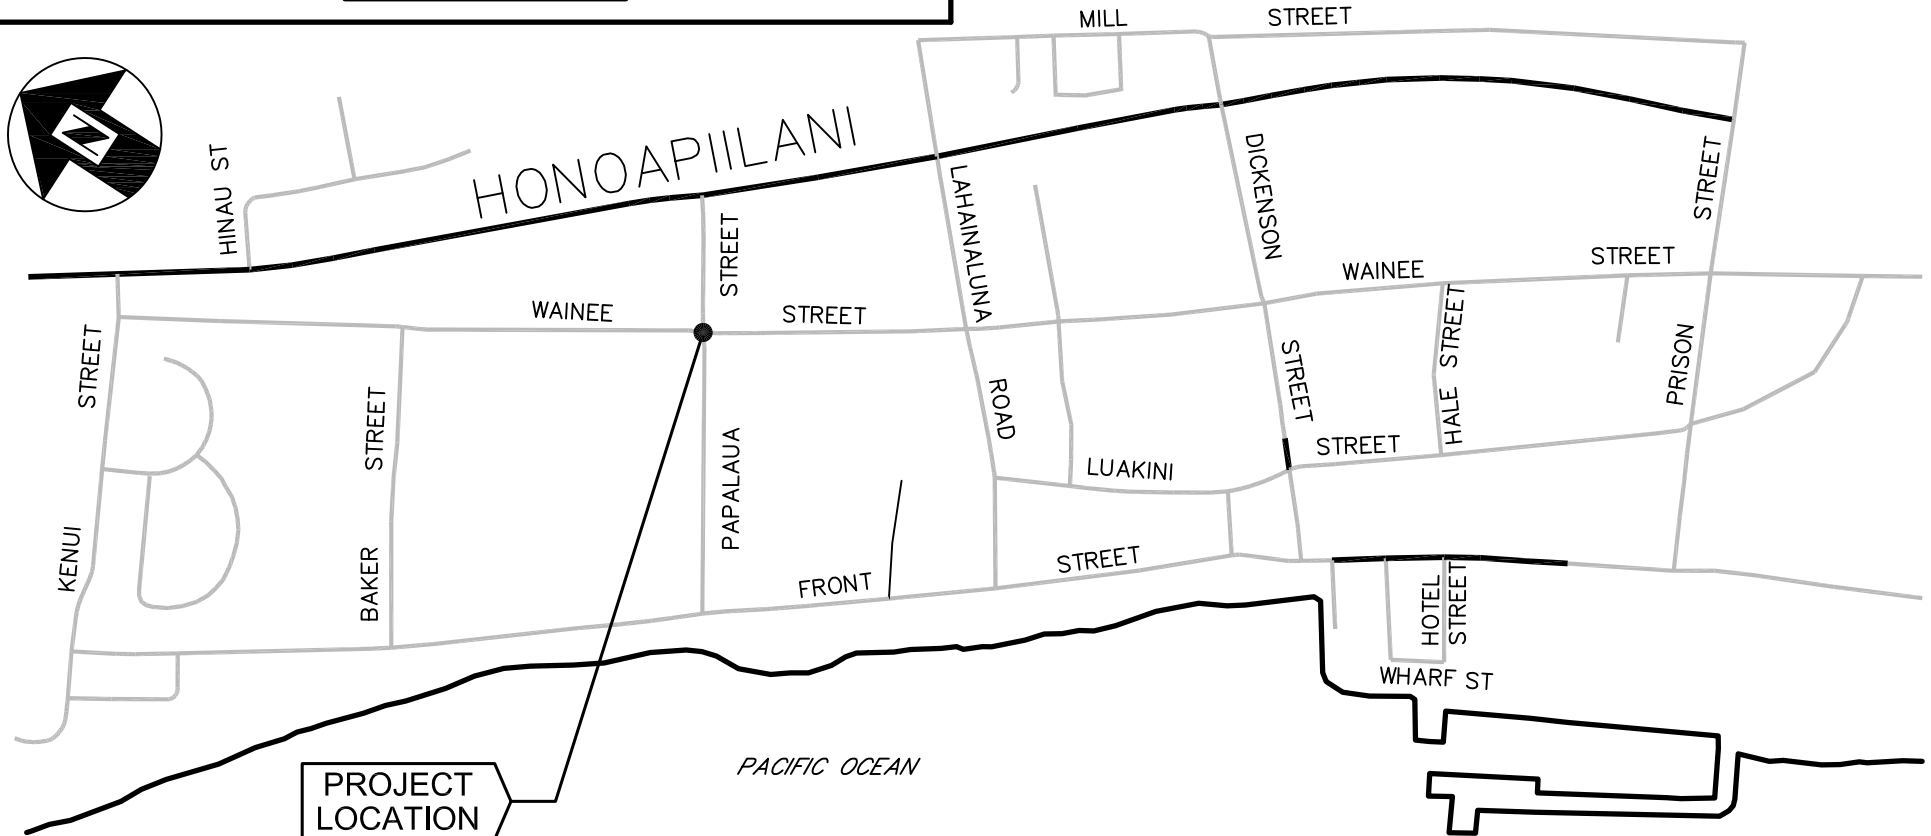


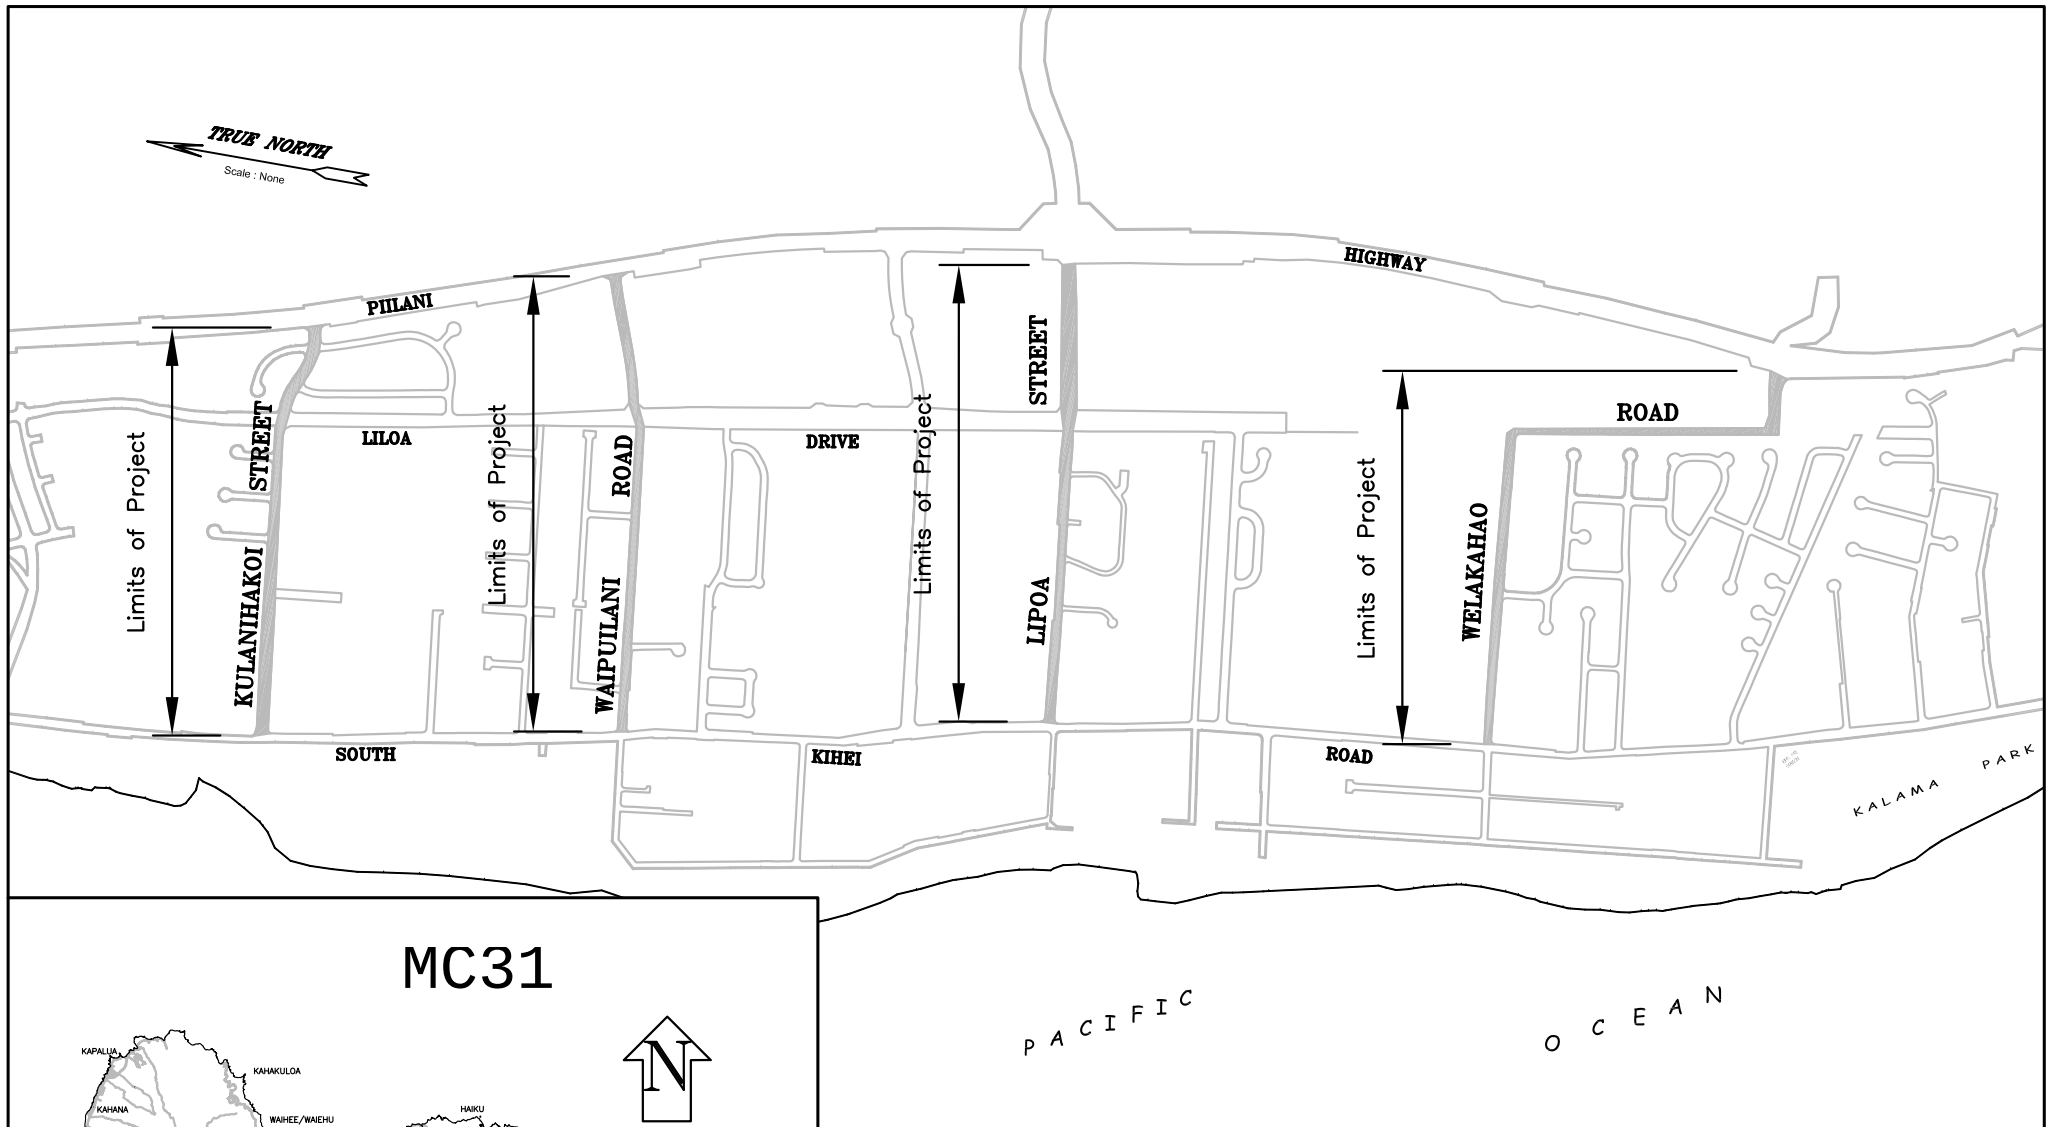

P A C I F I C O C E A N

PAVEMENT REHABILITATION VARIOUS ROADS IN SOUTH MAUI

DISTRICT OF WAILUKU
ISLAND OF MAUI

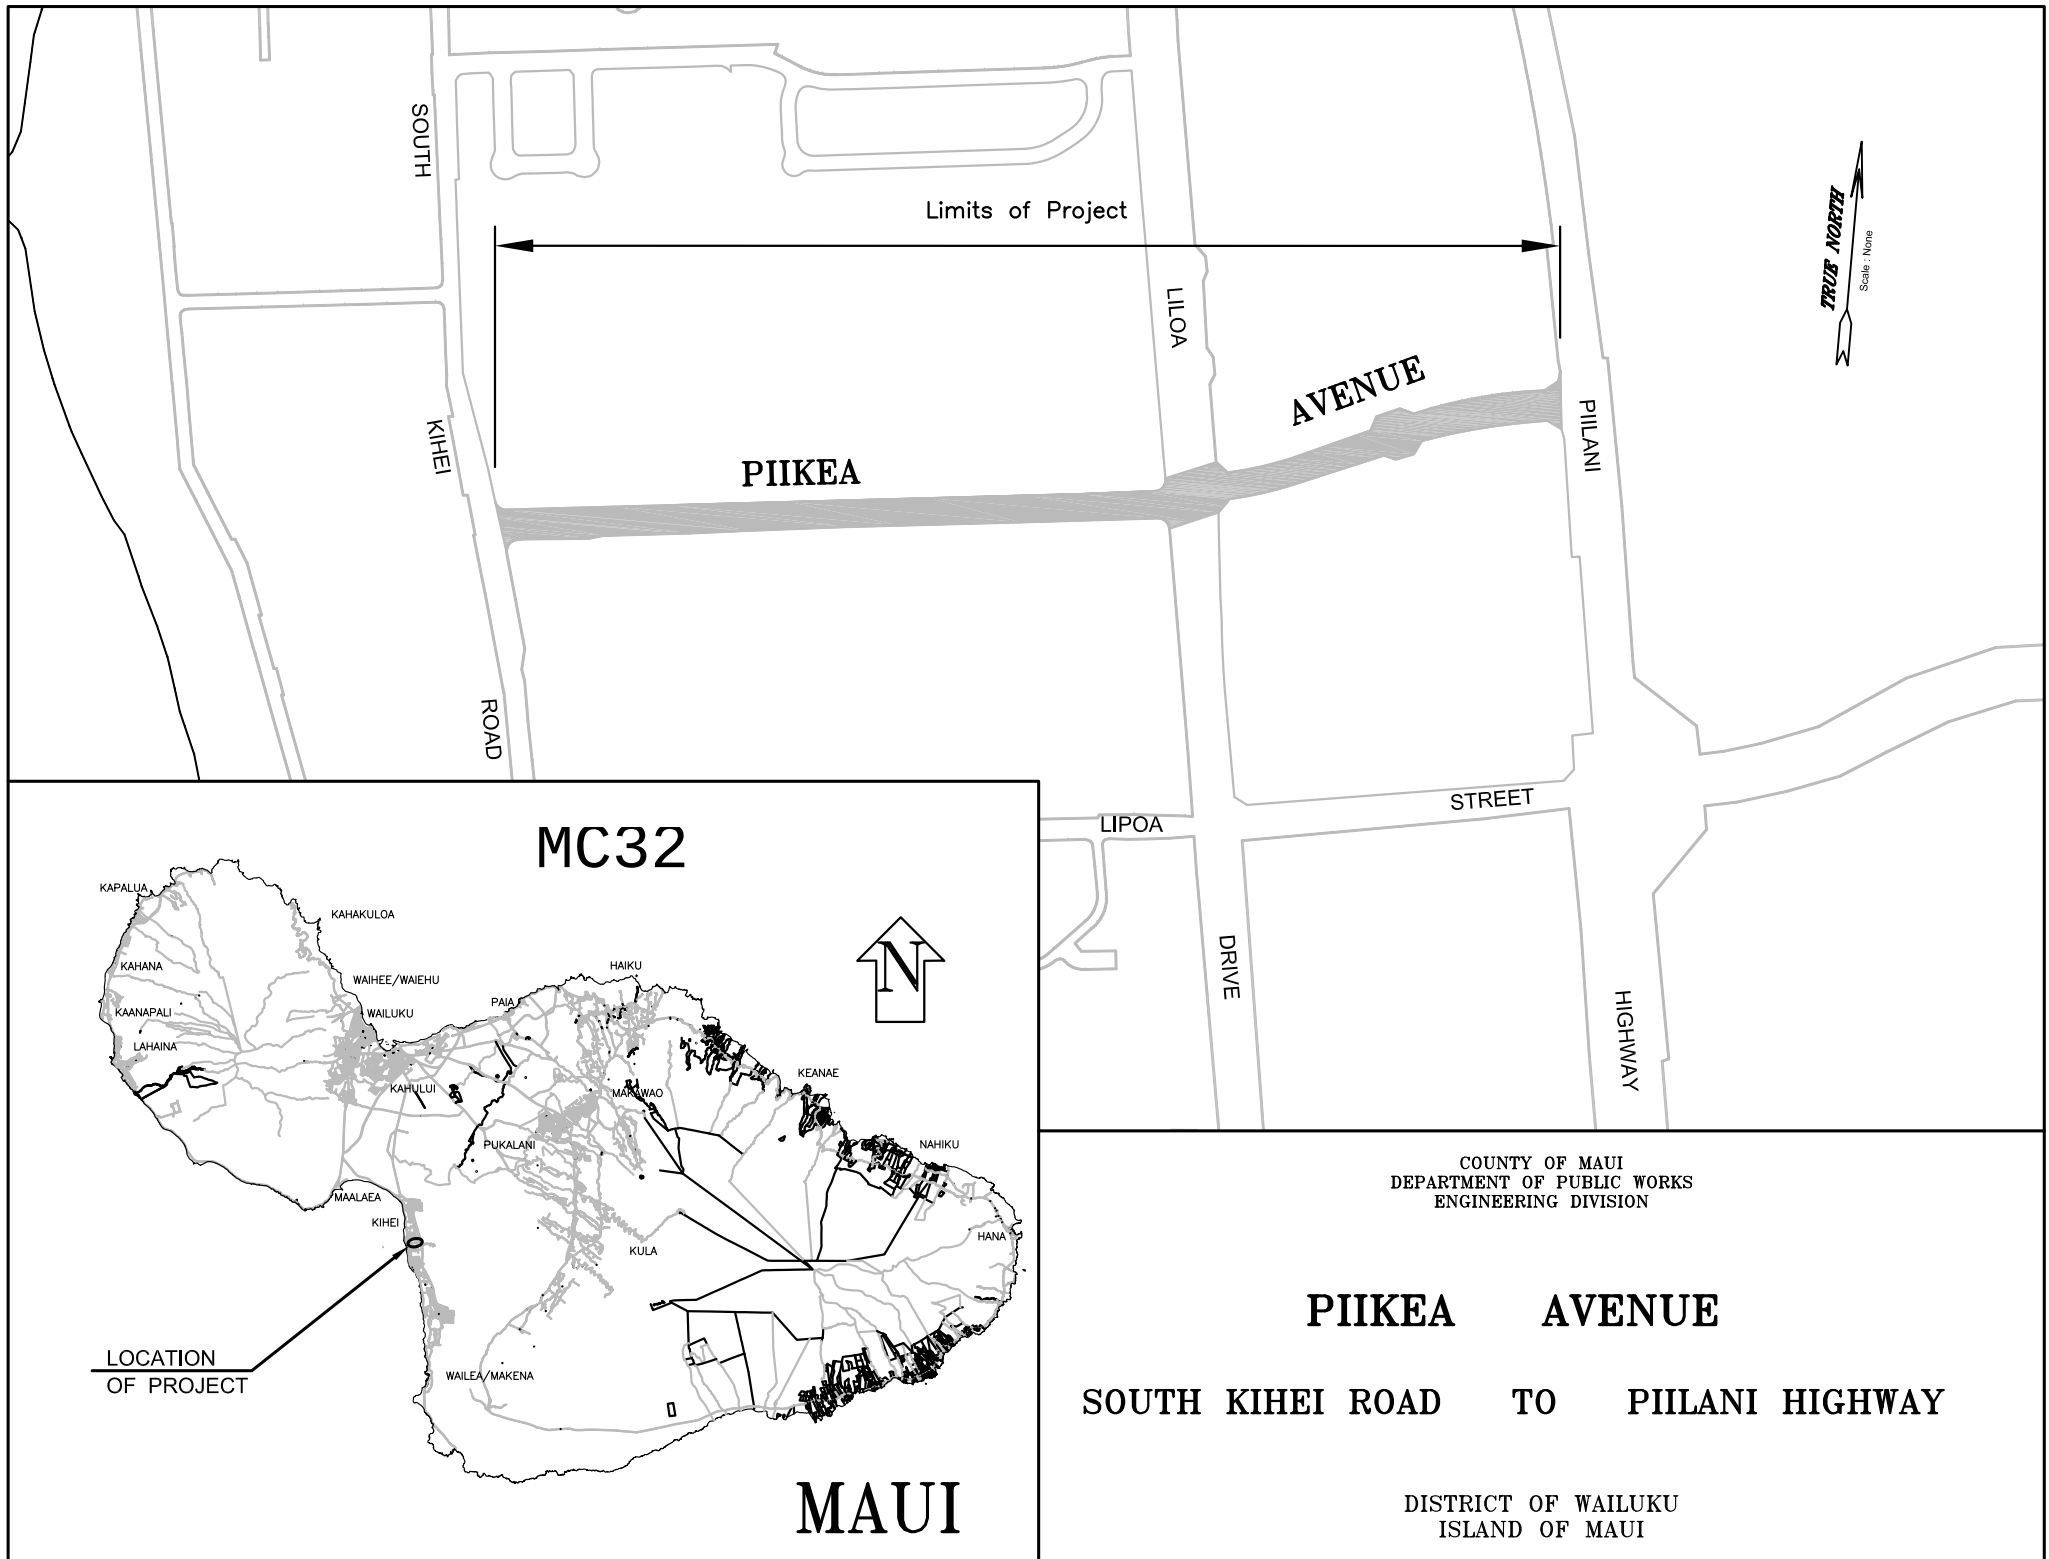

SOUTH

Limits of Project

LILLOA

AVENUE

PIILANI

KIHEI

ROAD


MC32

LIPOA

STREET

DRIVE

HIGHWAY

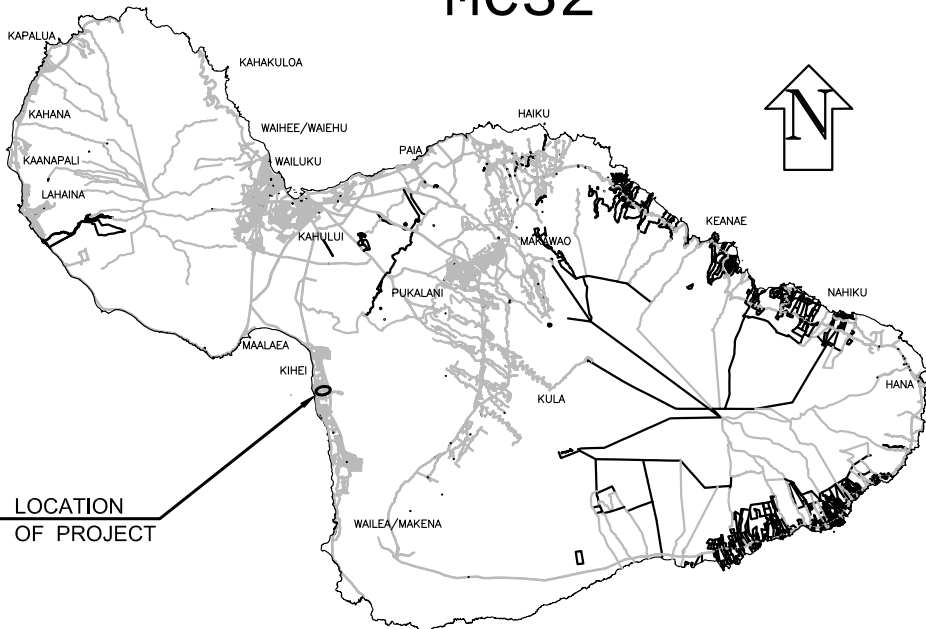

LOCATION
OF PROJECT

MAUI

COUNTY OF MAUI
DEPARTMENT OF PUBLIC WORKS
ENGINEERING DIVISION

PIIKEA AVENUE

SOUTH KIHAI ROAD TO PIILANI HIGHWAY

DISTRICT OF WAILUKU
ISLAND OF MAUI

WAIALE ROAD AT WAINU ROAD INTERSECTION IMPROVEMENTS

HONOAPIILANI HIGHWAY

SOUTH HIGH STREET

KOLO PLACE

KAHOOKOLE STREET

KIELE

HELENA PL

OLOMEA STREET

WAIALE ROAD

KAOHU STREET

NAKOIA DRIVE


NANILOA



KU DRIVE

KEHALANI MAKAI PARKWAY

PROJECT LOCATION

Hana

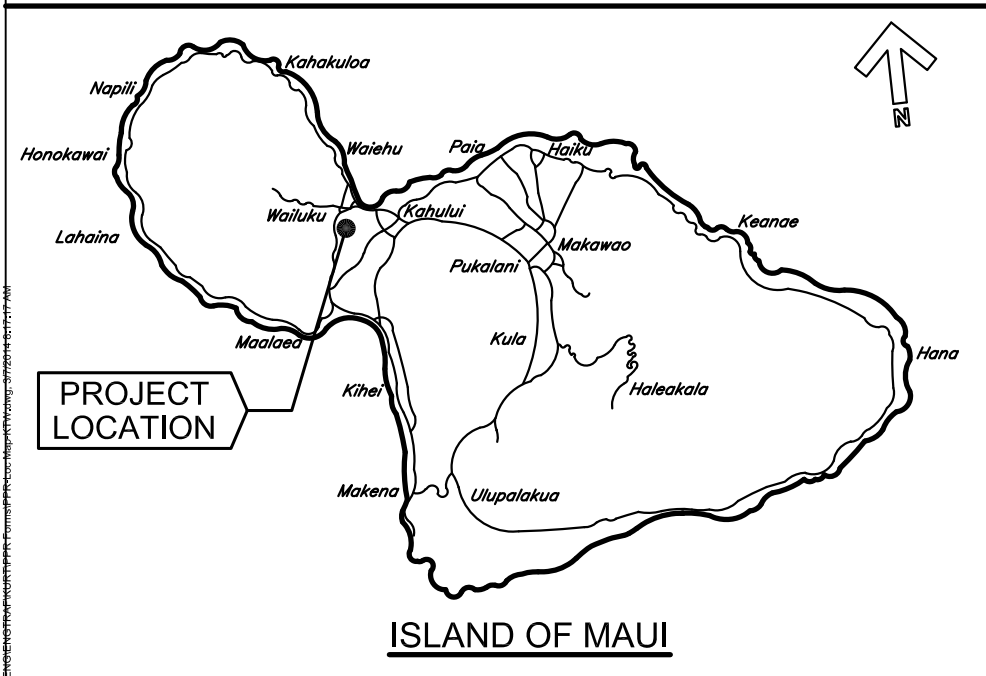

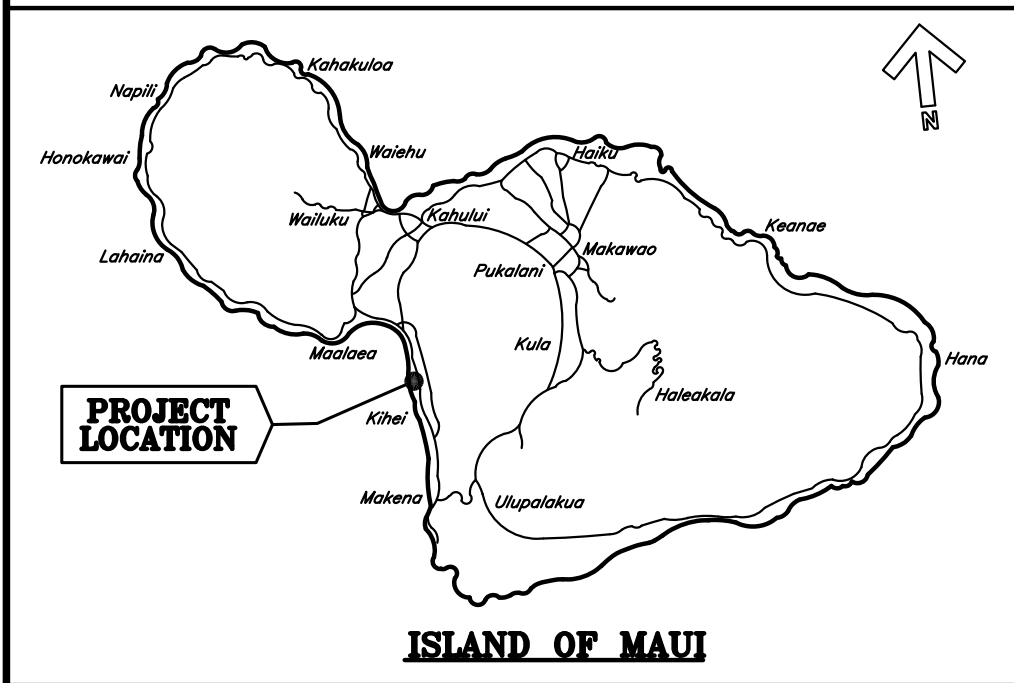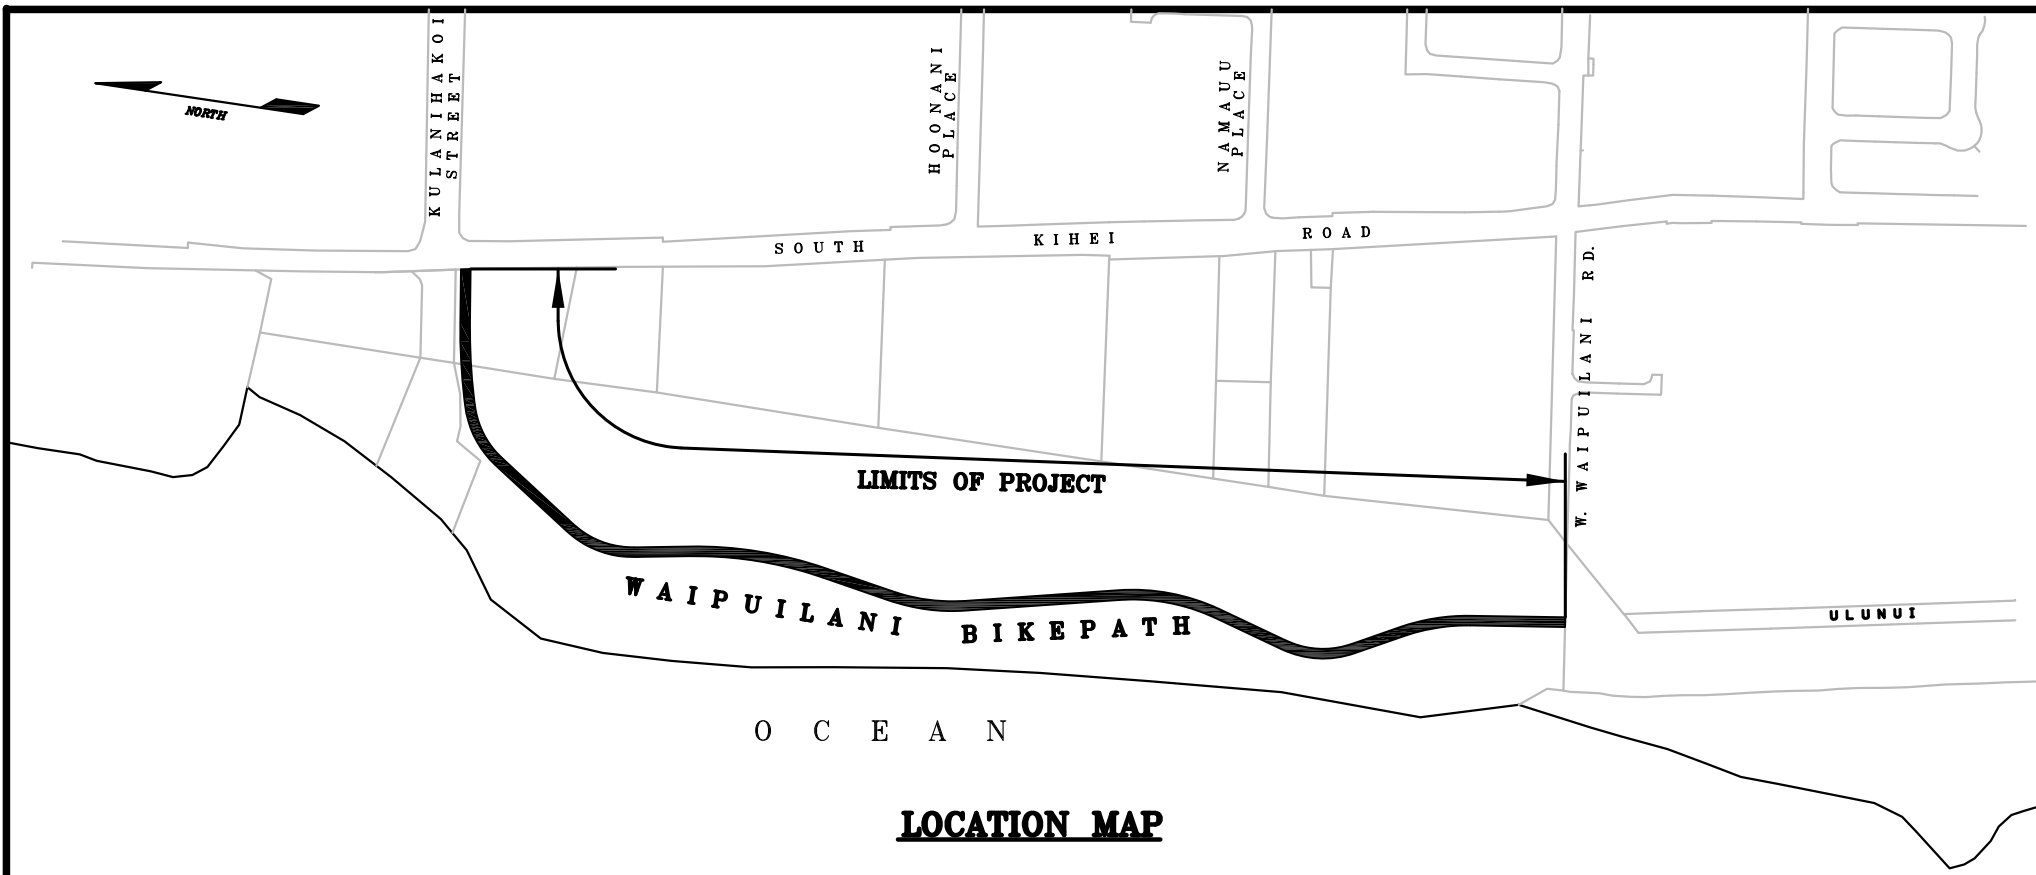

COUNTY OF MAUI
DEPARTMENT OF PUBLIC WORKS
ENGINEERING DIVISION

WAIPUILANI BIKEPATH

MC34

DISTRICT OF WAILUKU
ISLAND OF MAUI

