

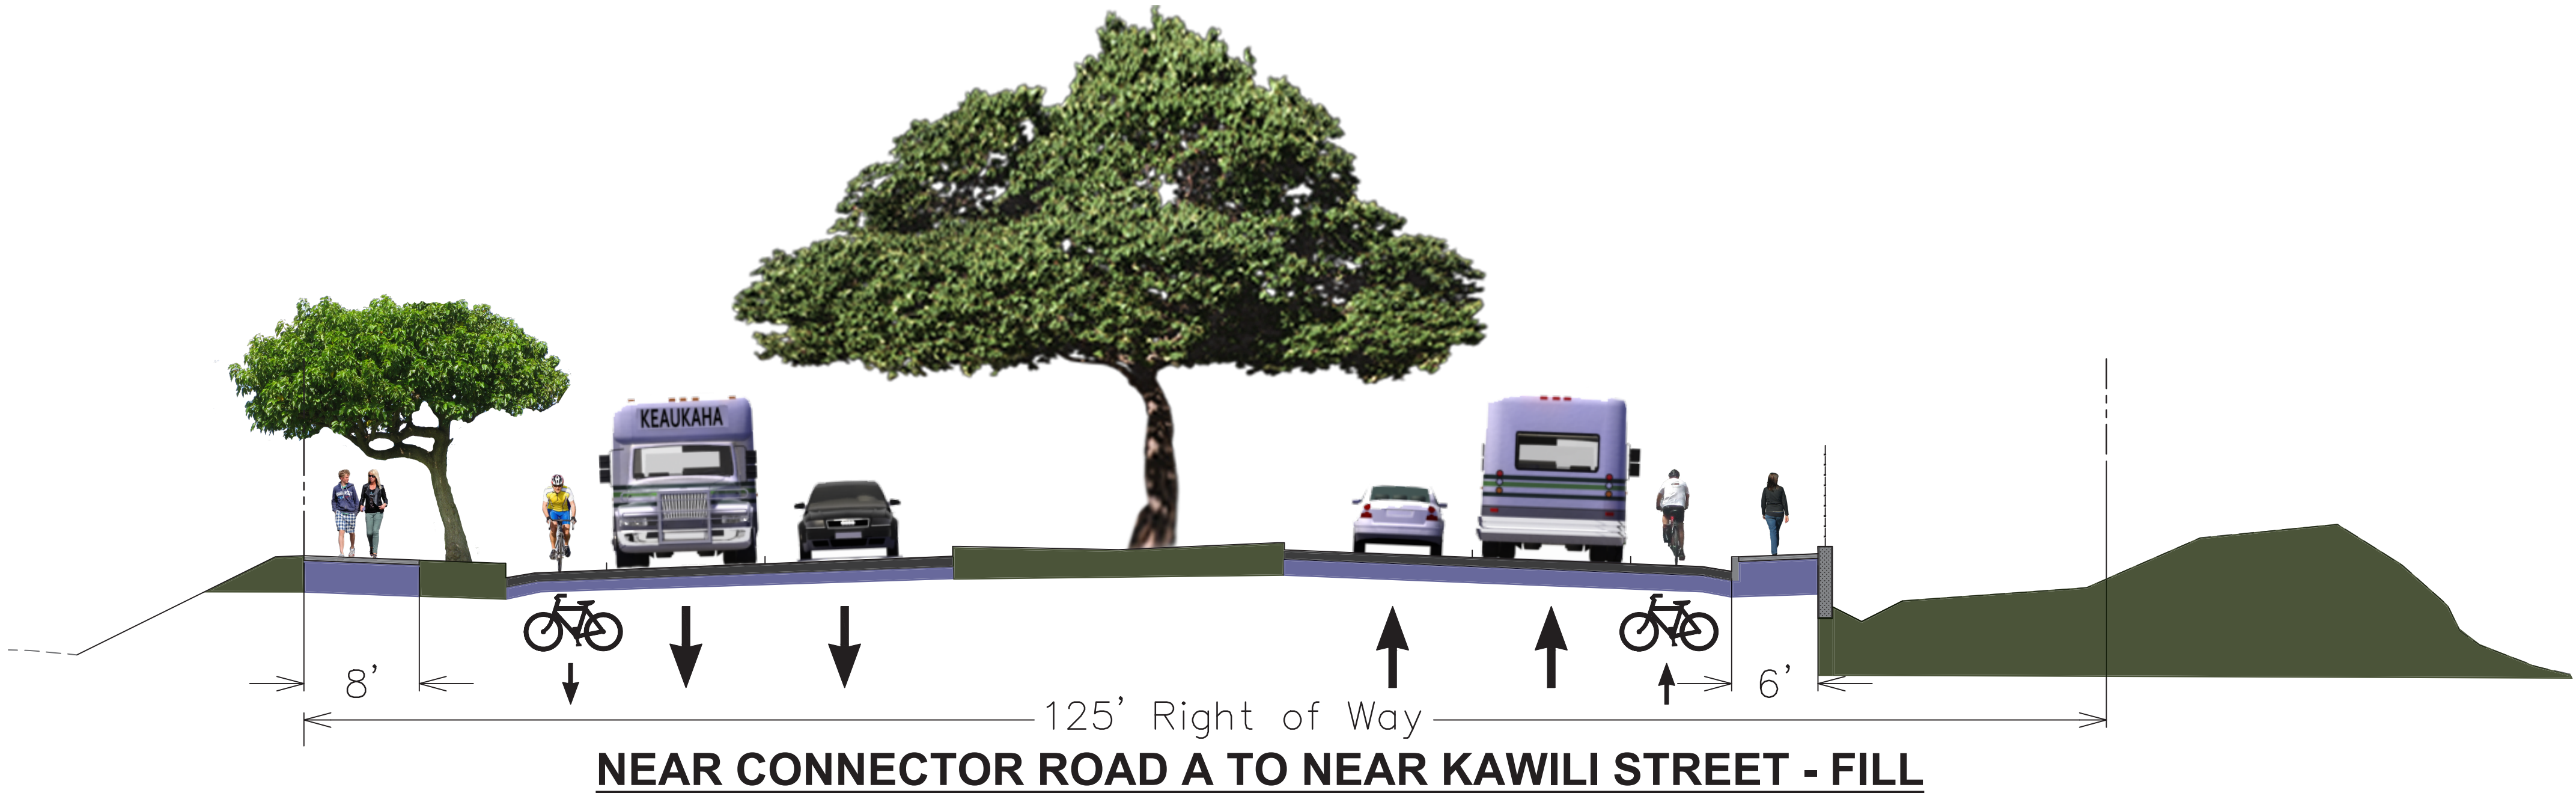


- Notes:
1. Trees in median where median width allows.
2. Retaining walls and utilities where required.

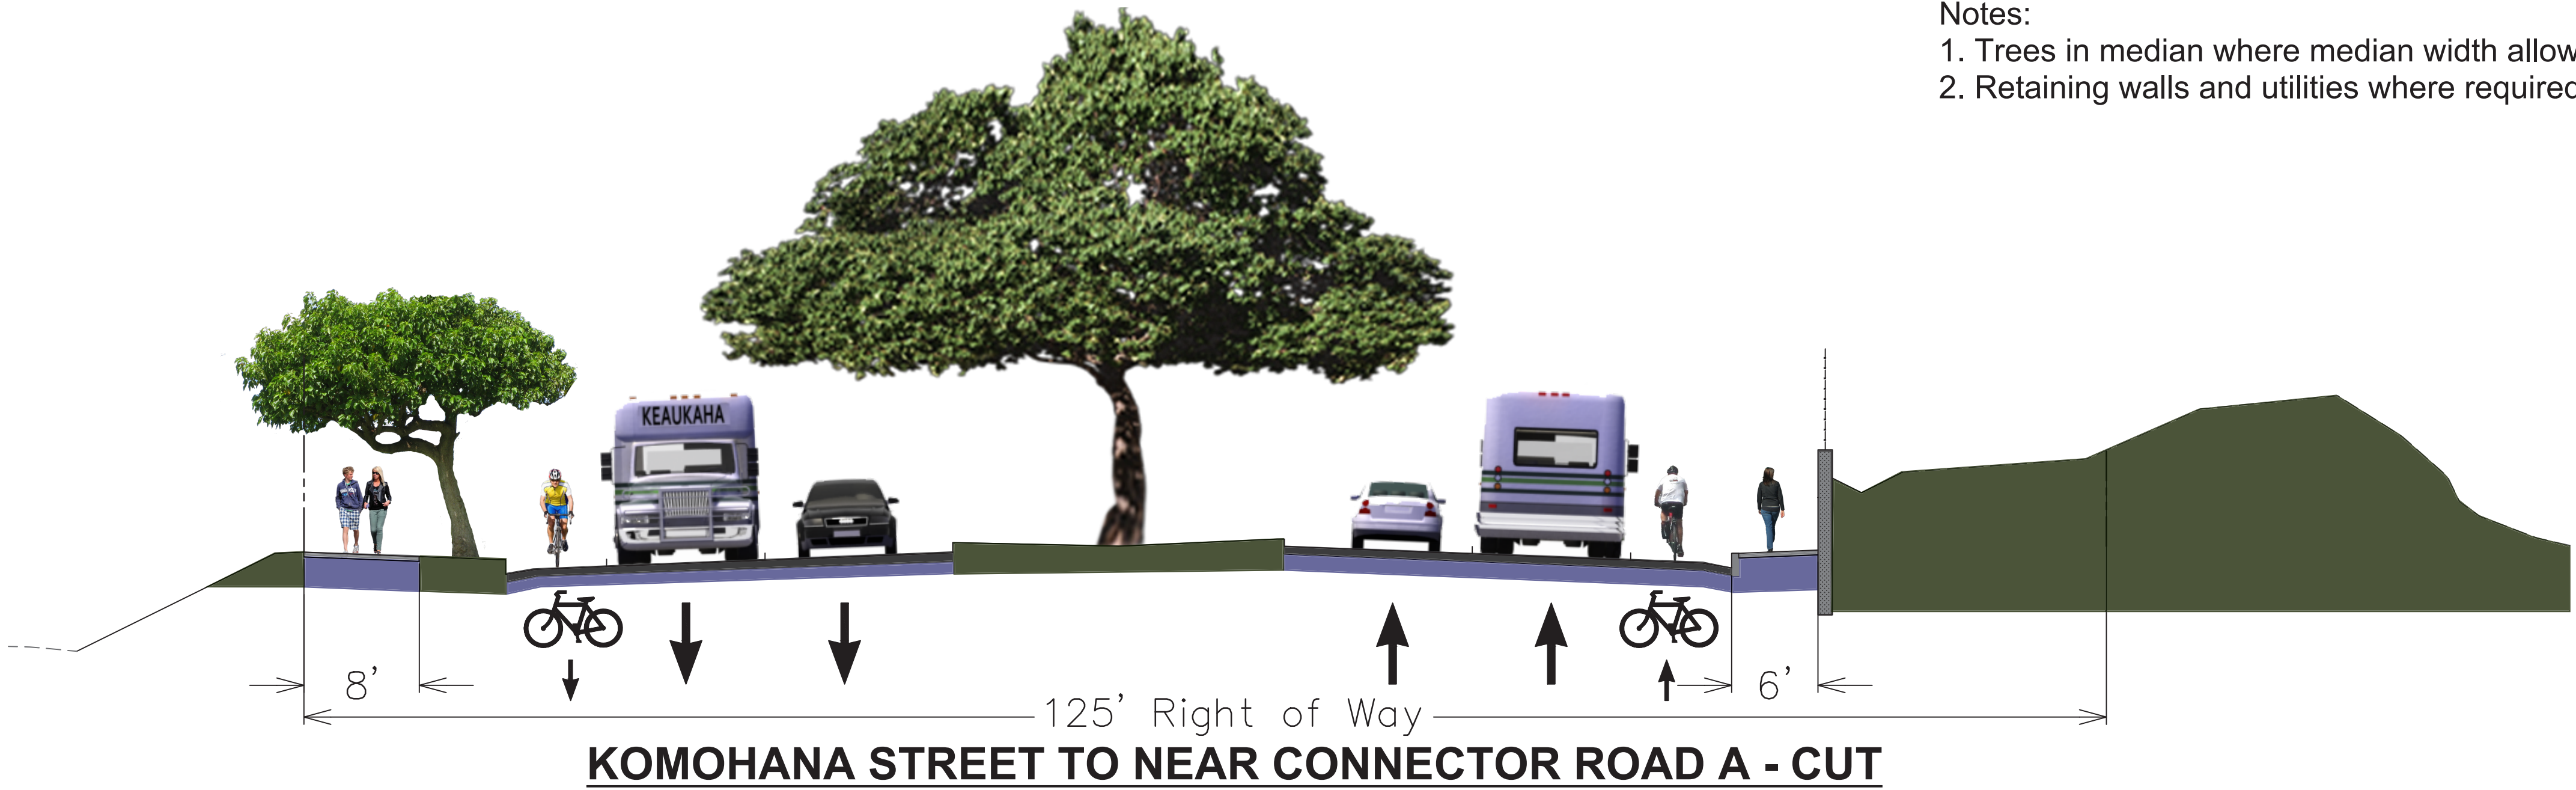

TO KOMOHANA

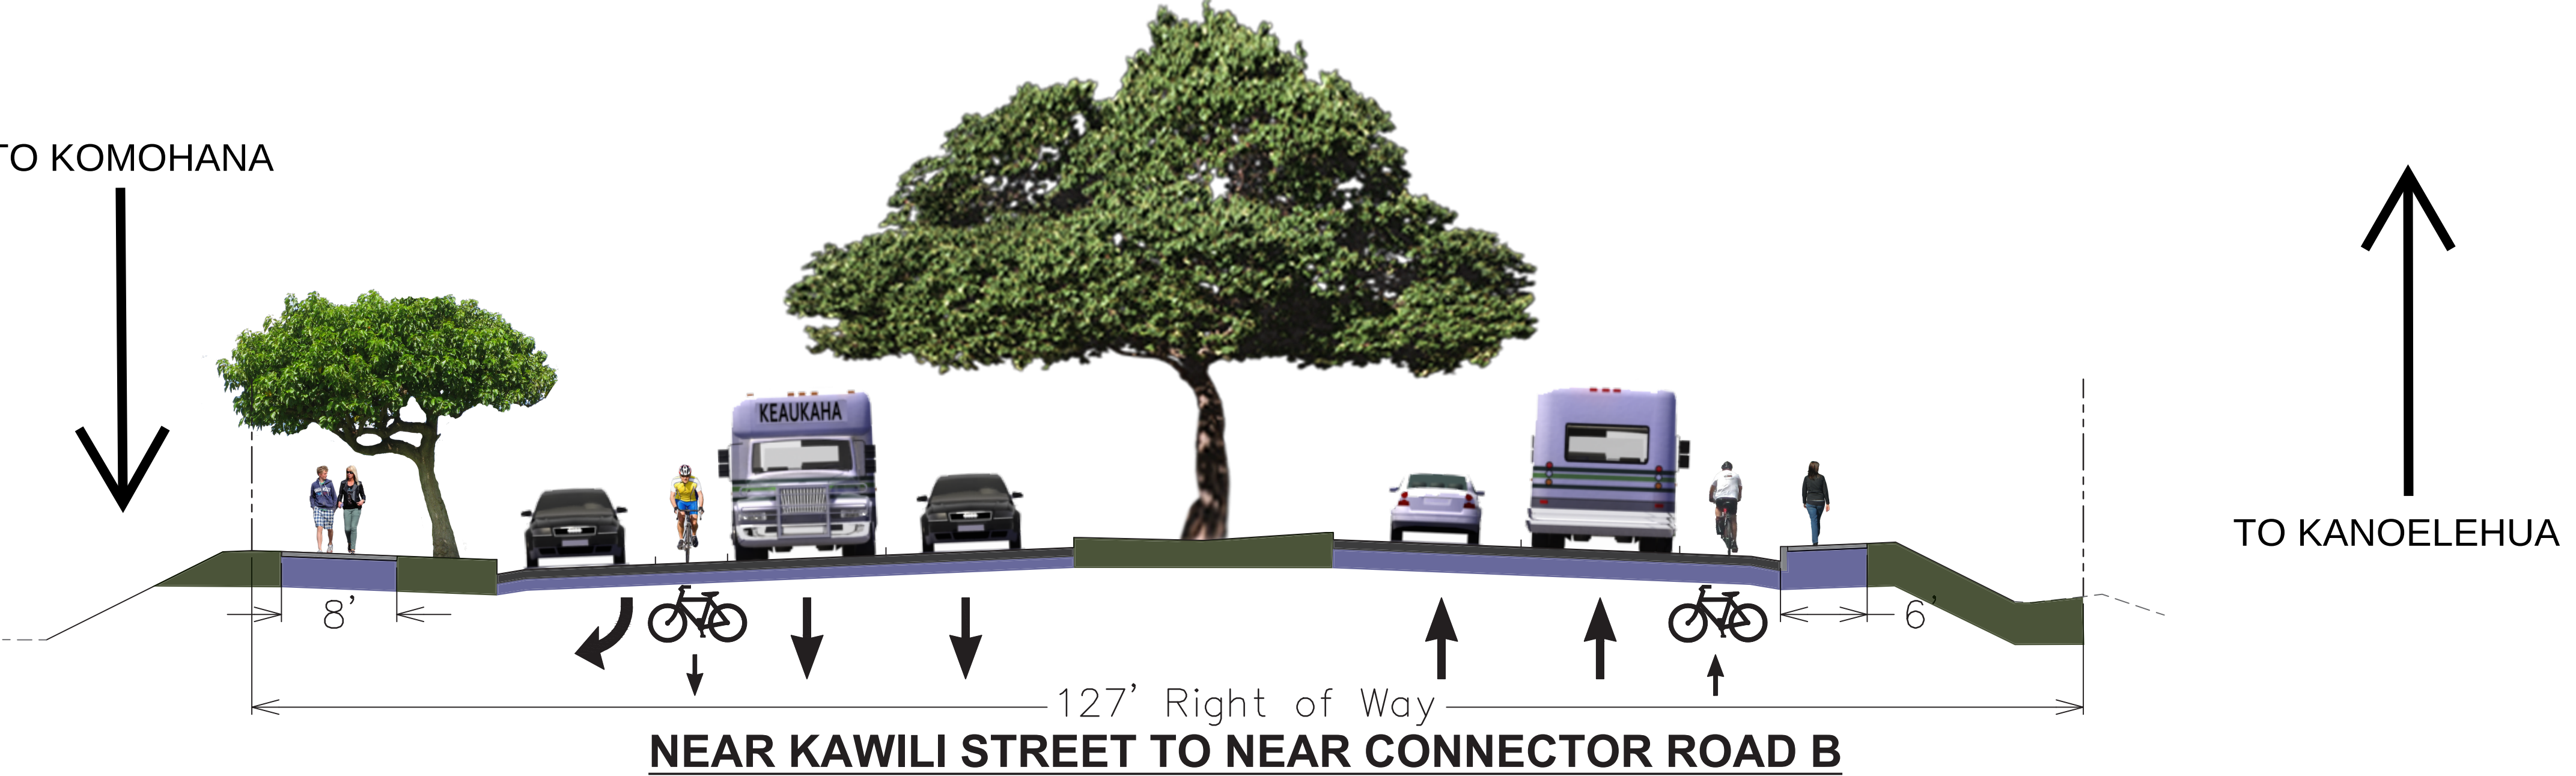

TO KANOELEHUA

