


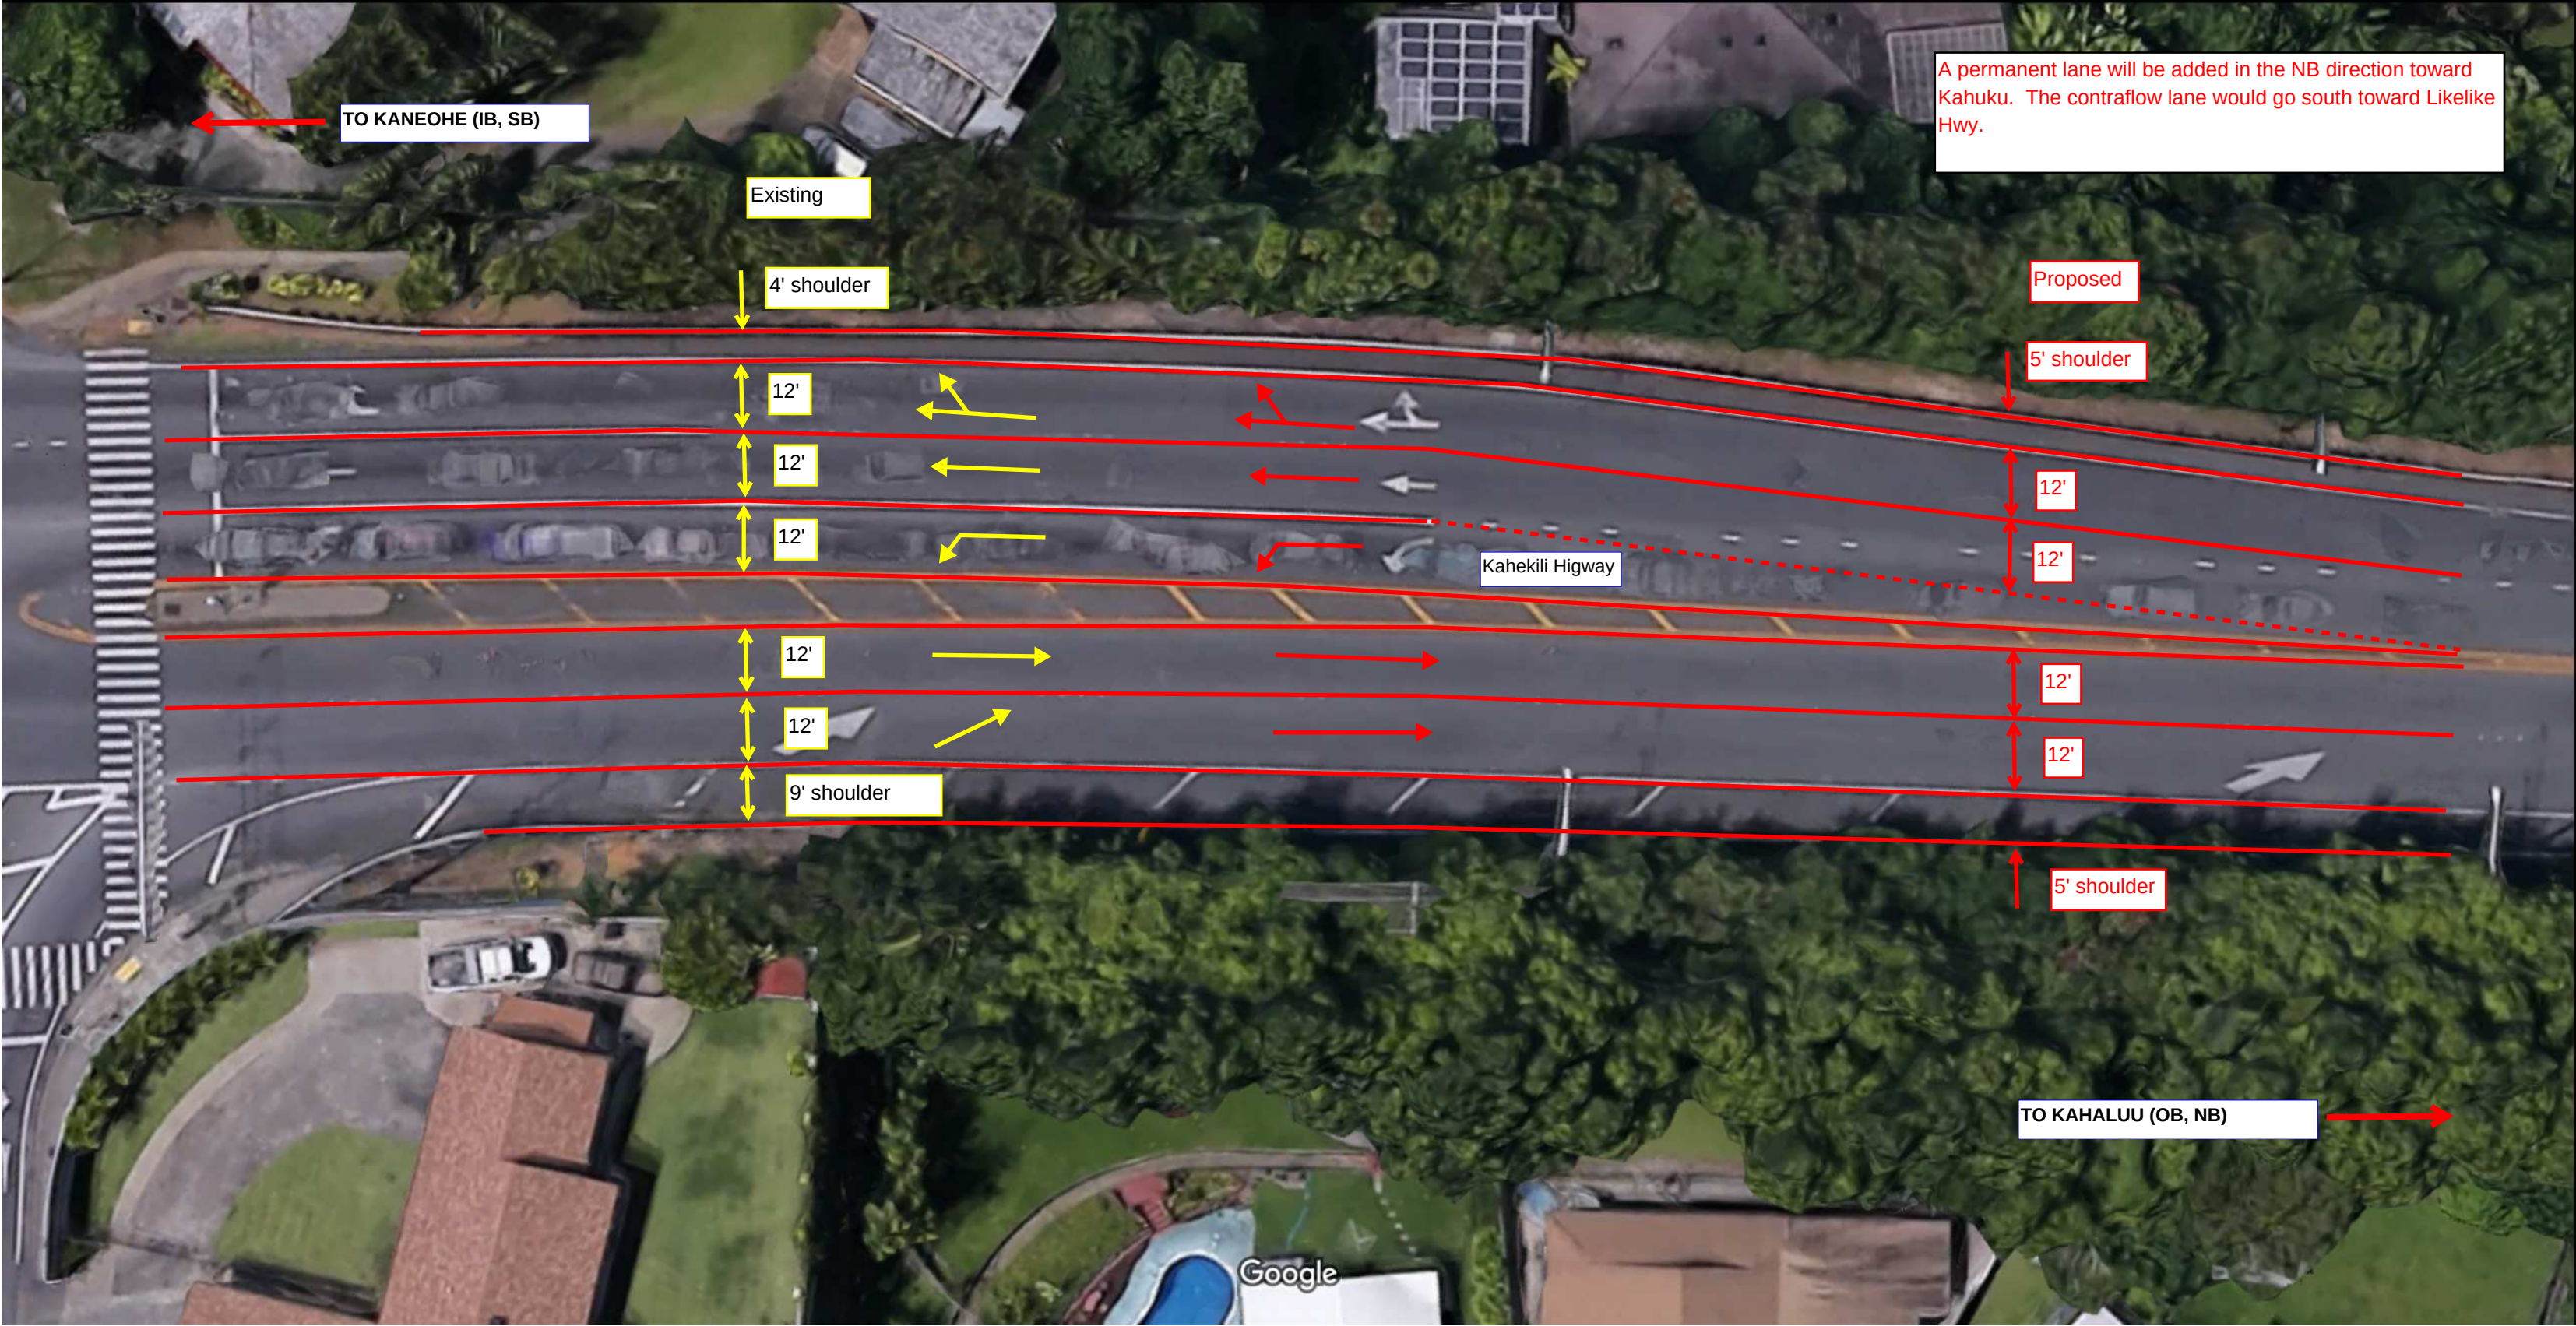

A permanent lane will be added in the NB direction toward Kahuku. The contraflow lane would go south toward Likelike Hwy.

Proposed

5' shoulder

12'

12'

12'

12'

5' shoulder

TO KAHALUU (OB, NB)

Existing

4' shoulder

12'

12'

12'

12'

12'


9' shoulder

Kahakili Highway

Google


Imagery ©2016 Google, Map data ©2016 Google 20 ft



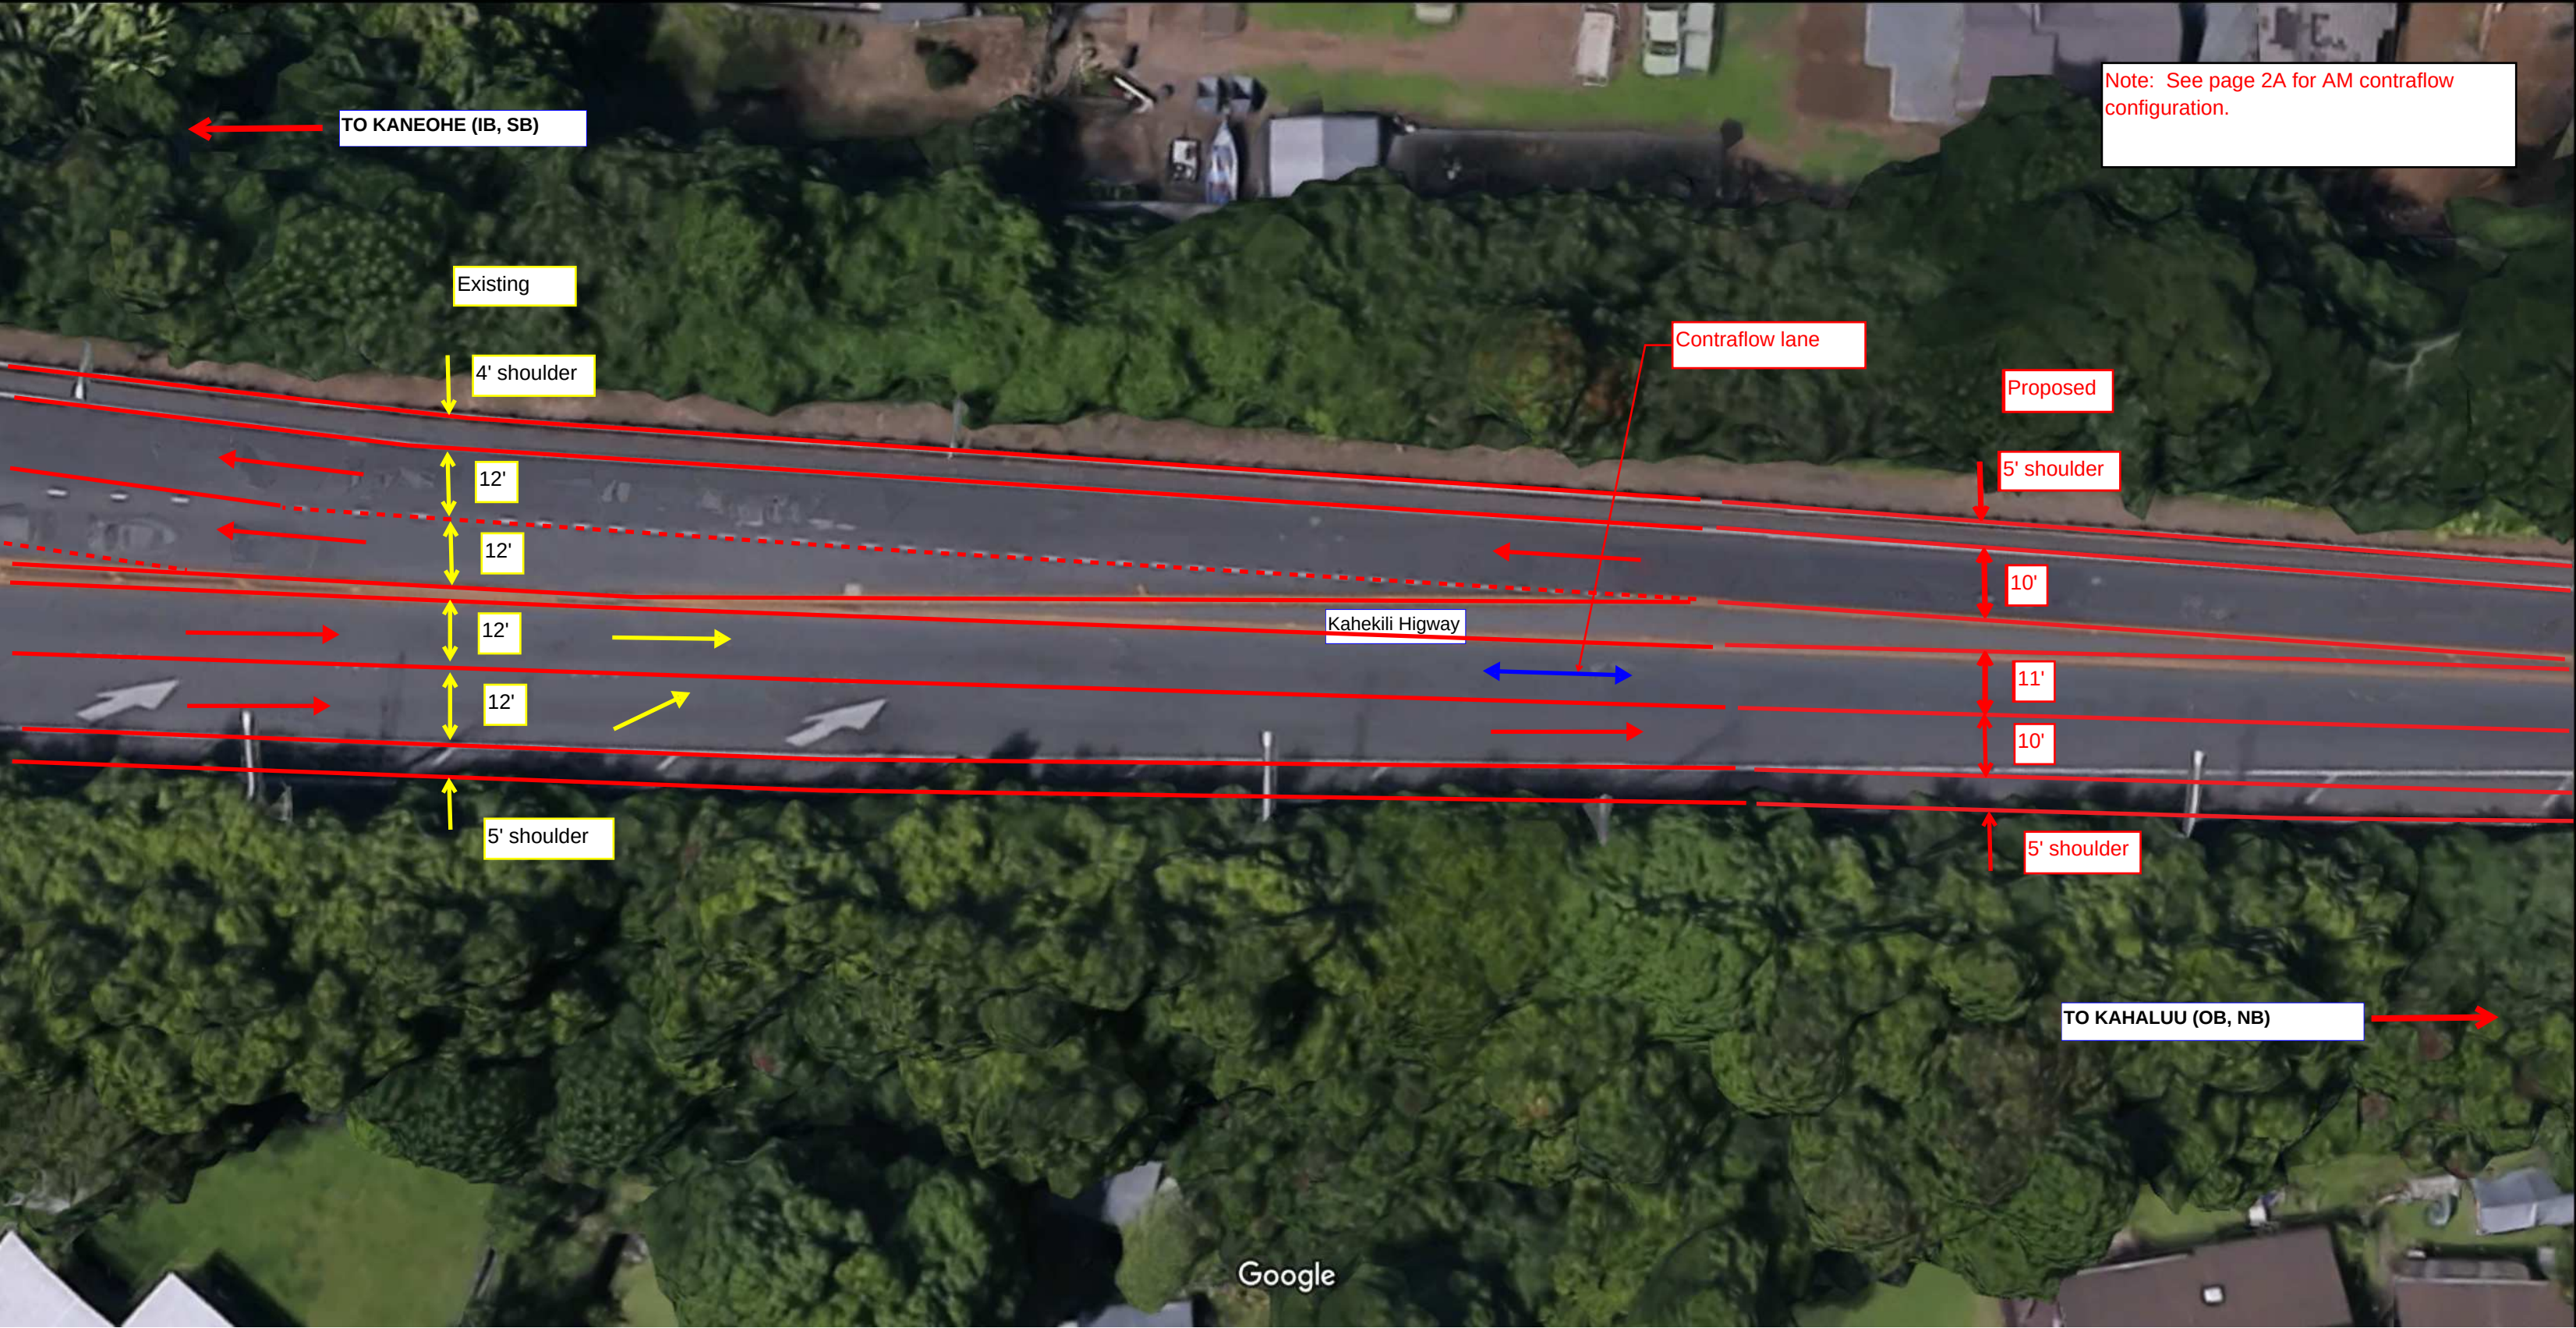


Note: See page 2A for AM contraflow configuration.



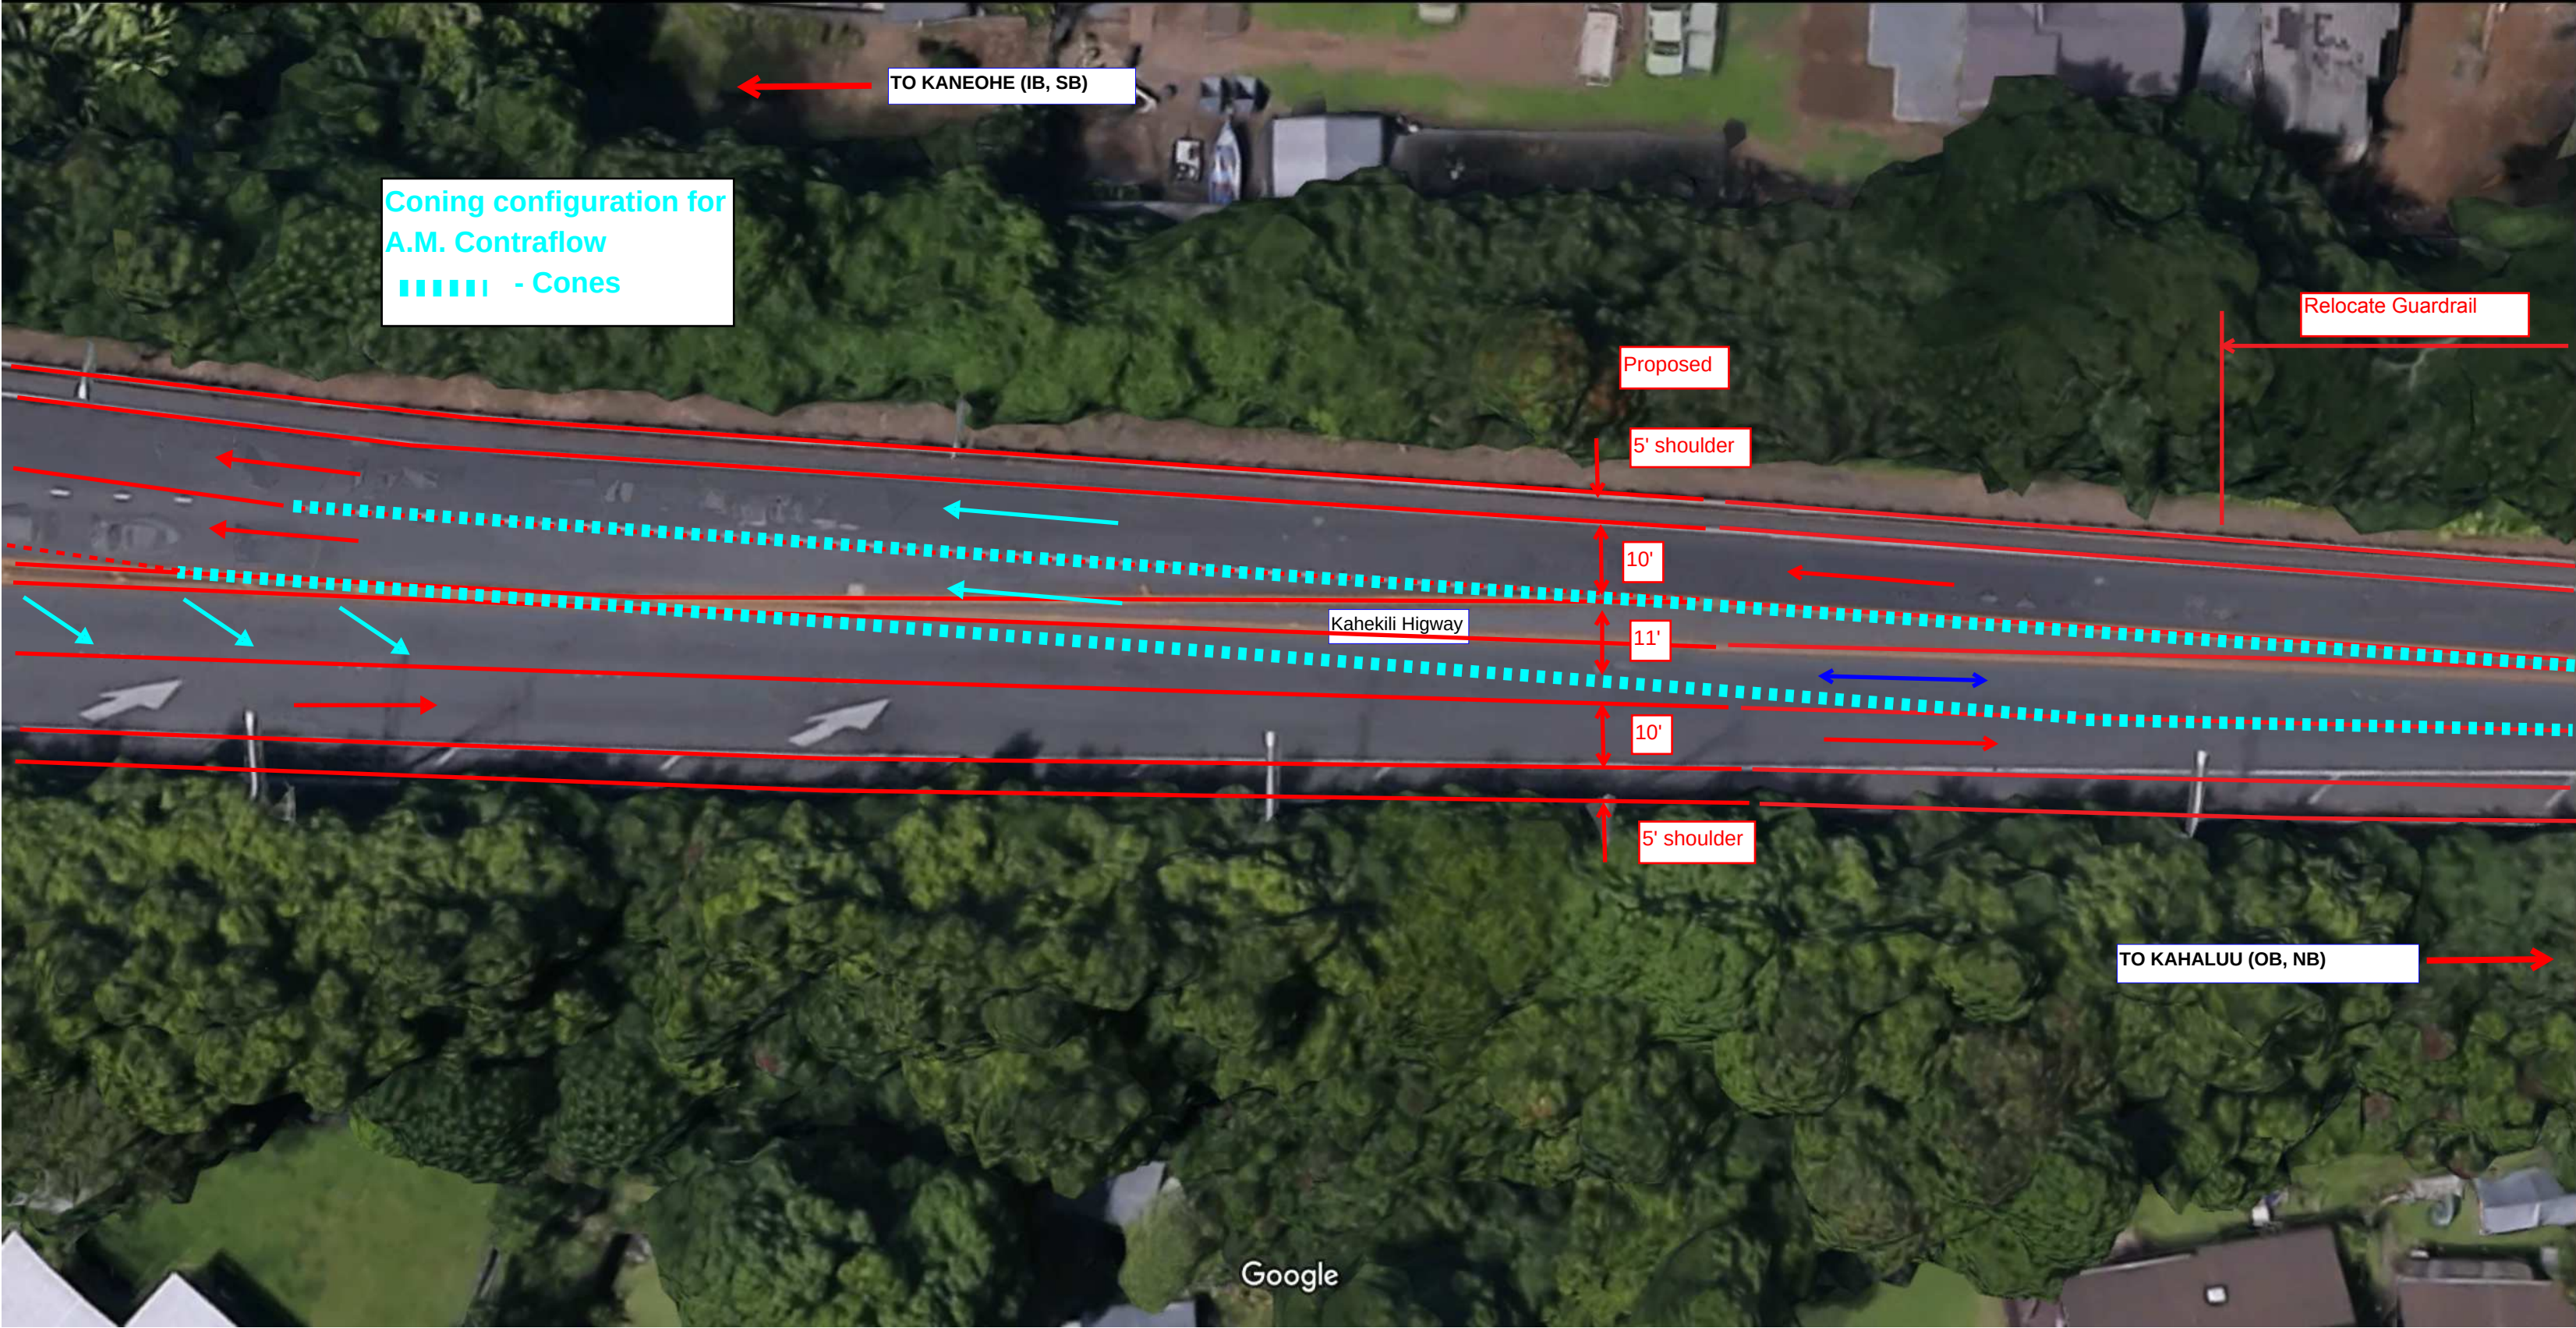


Imagery ©2016 Google, Map data ©2016 Google 20 ft



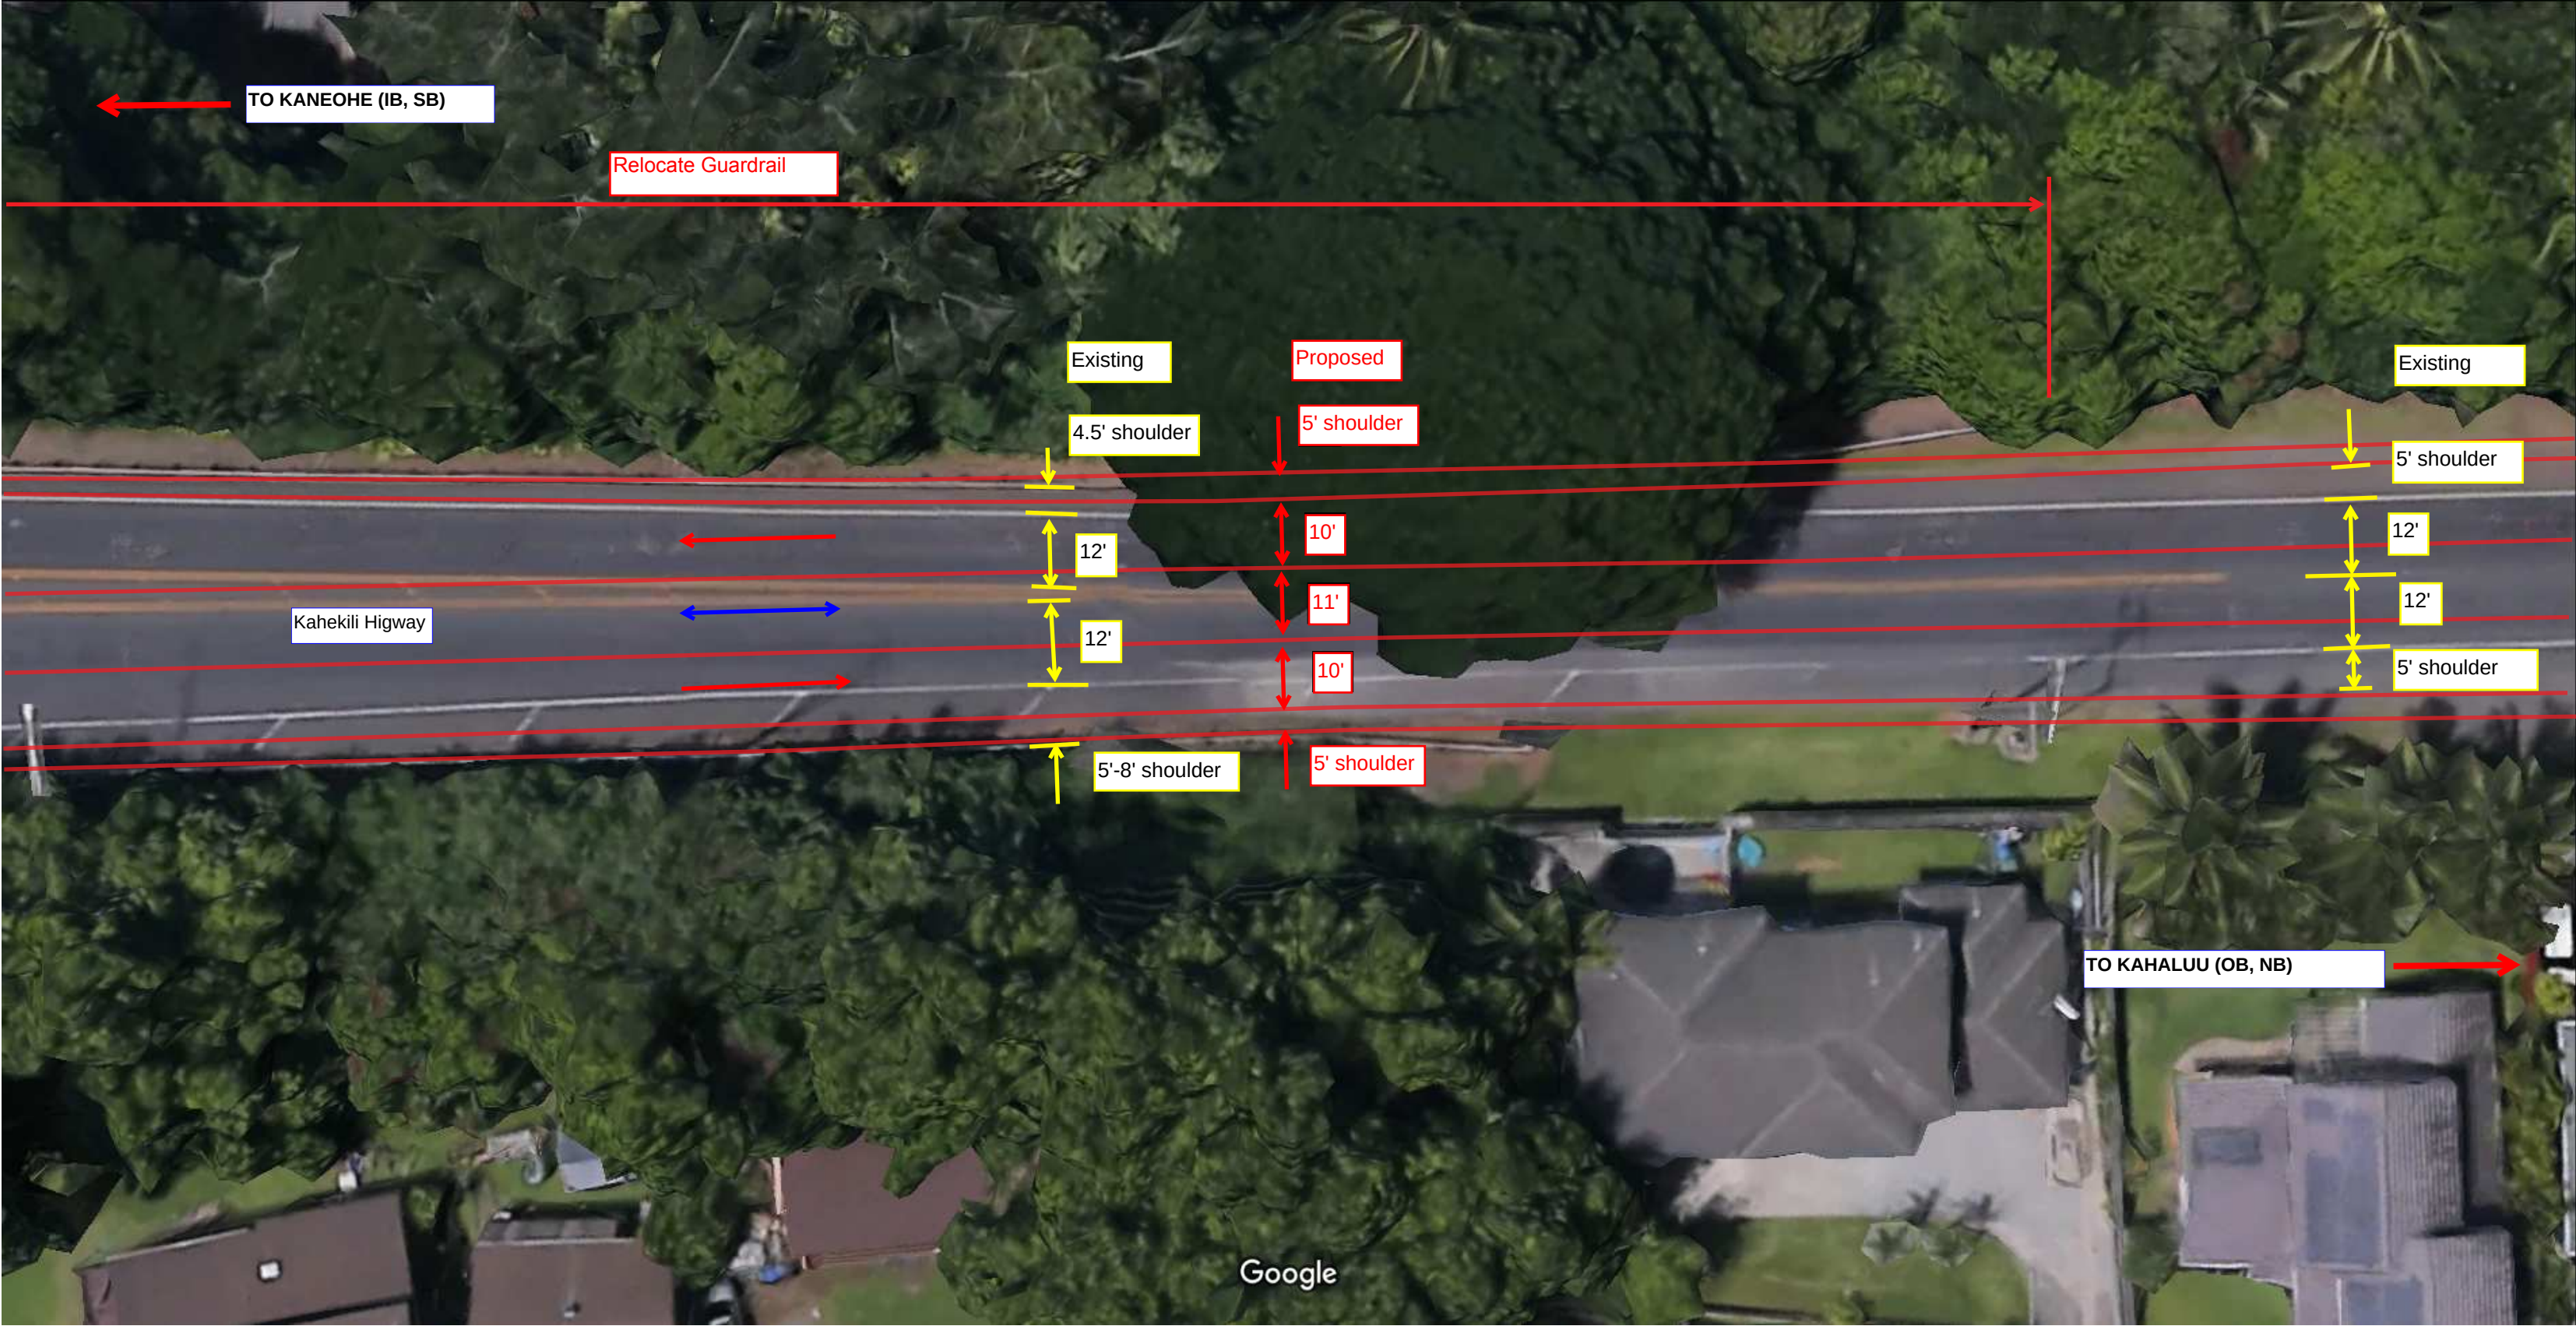


Imagery ©2016 Google, Map data ©2016 Google 20 ft



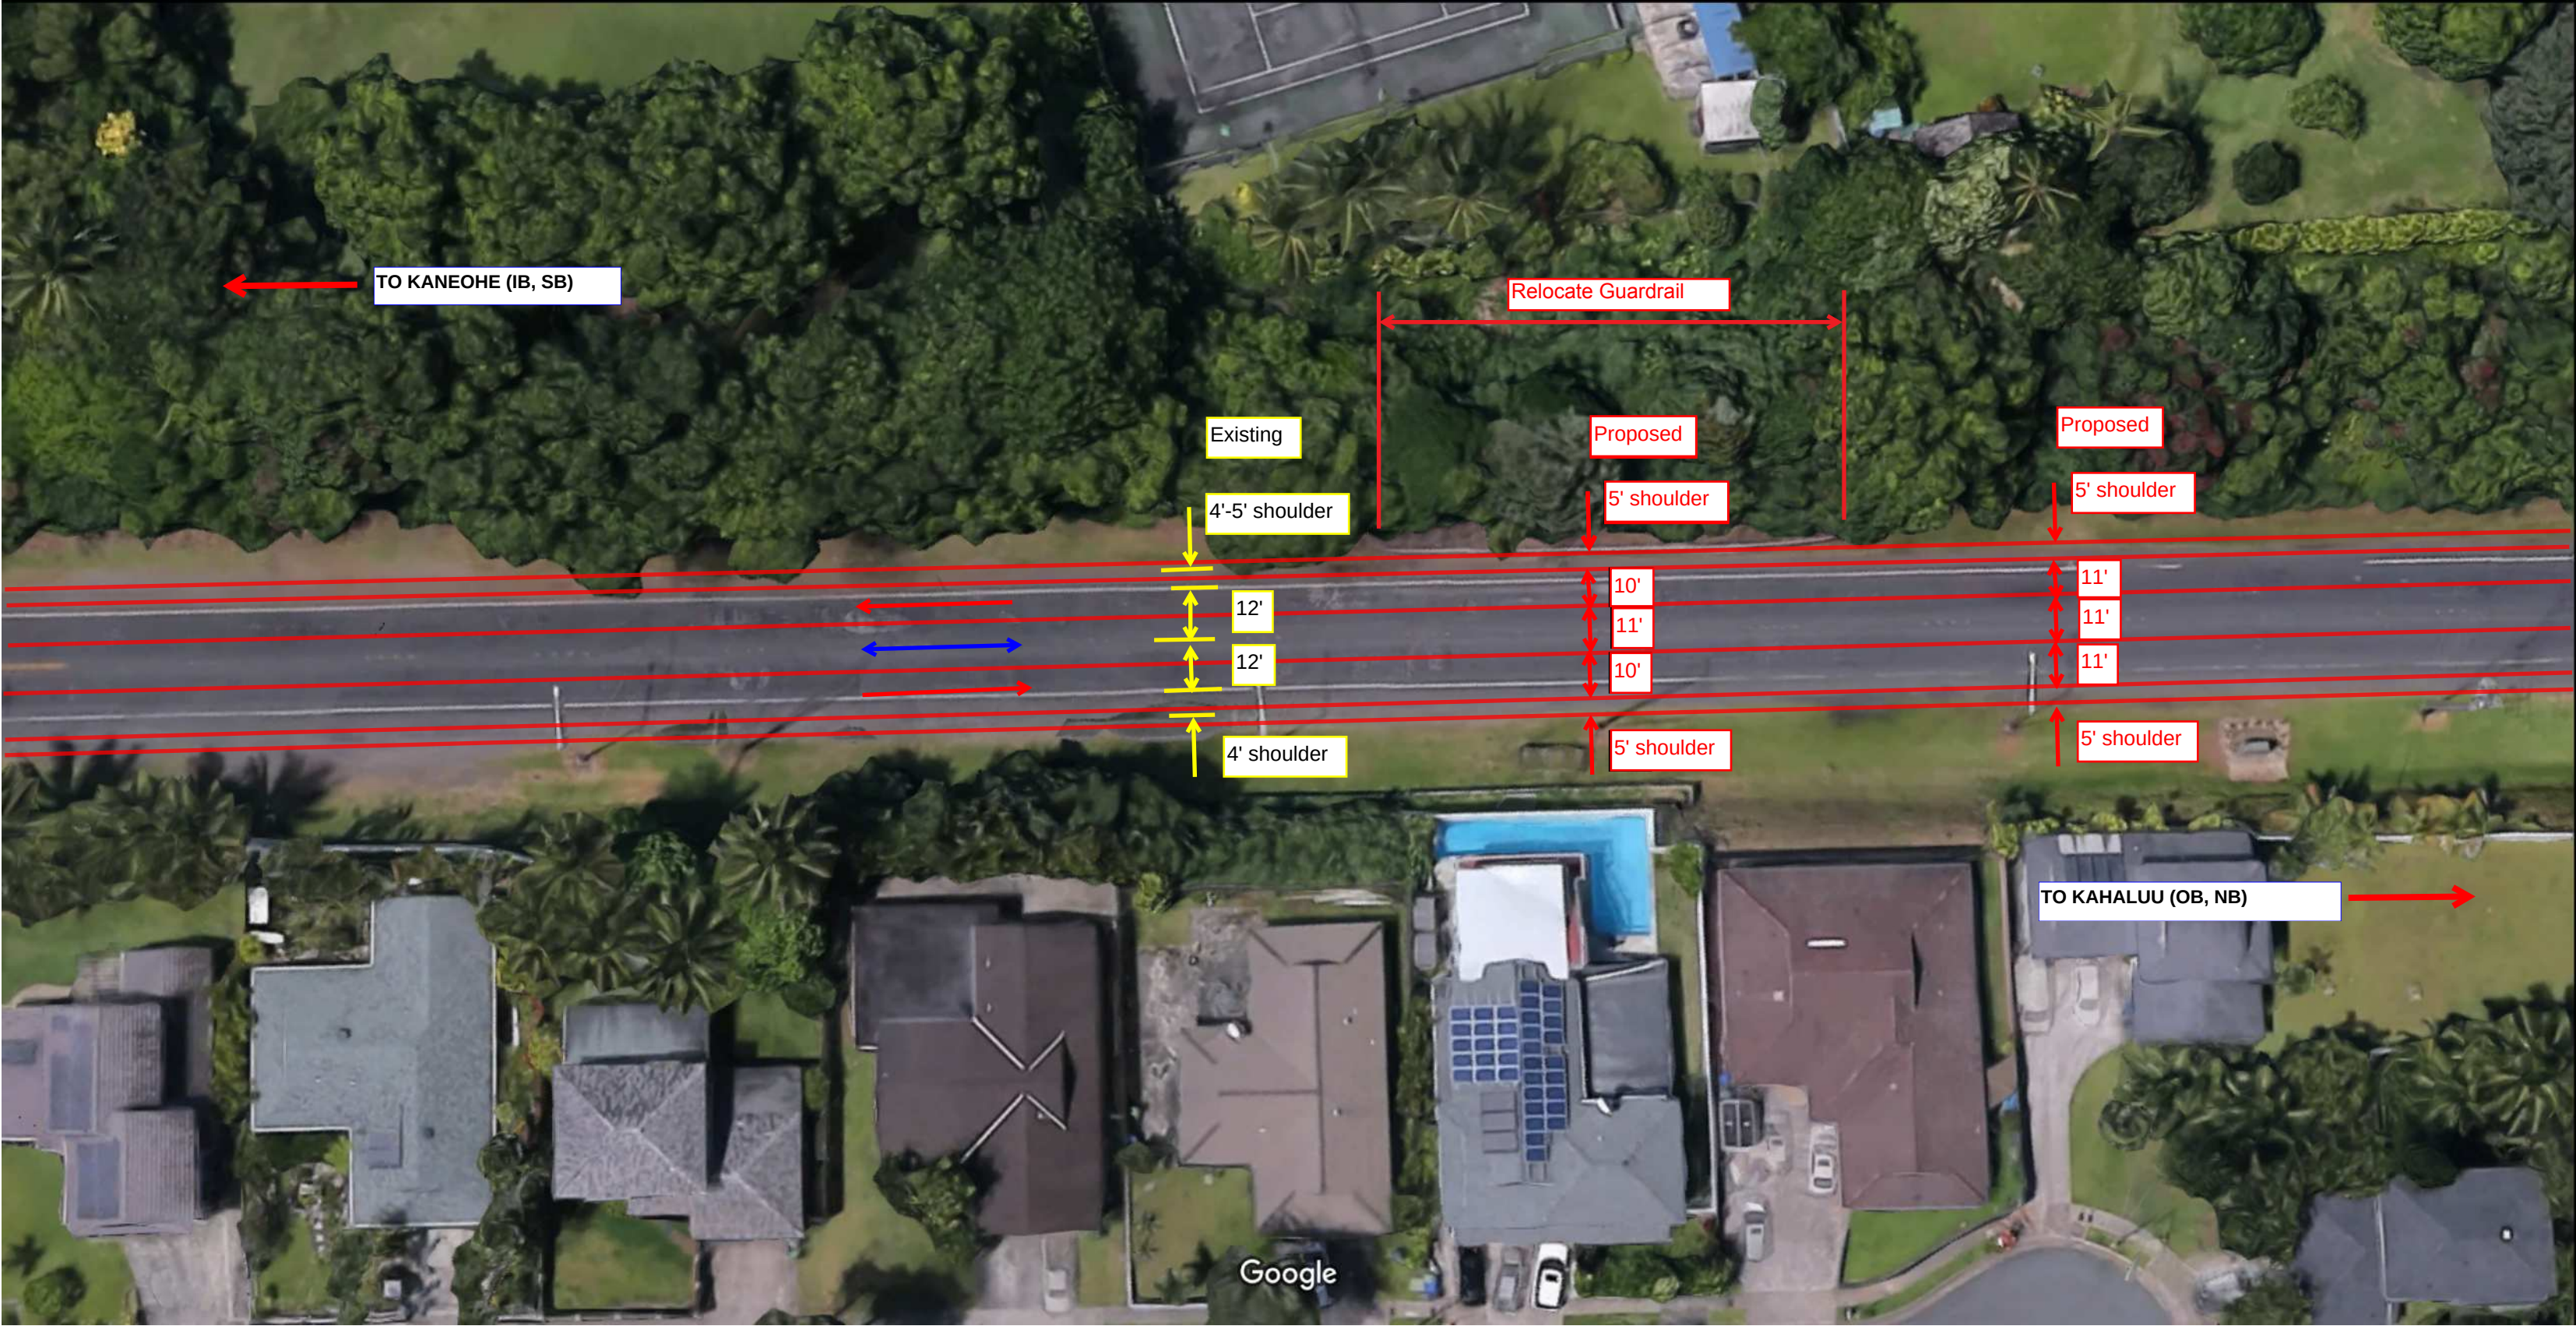


Imagery ©2016 Google, Map data ©2016 Google 20 ft



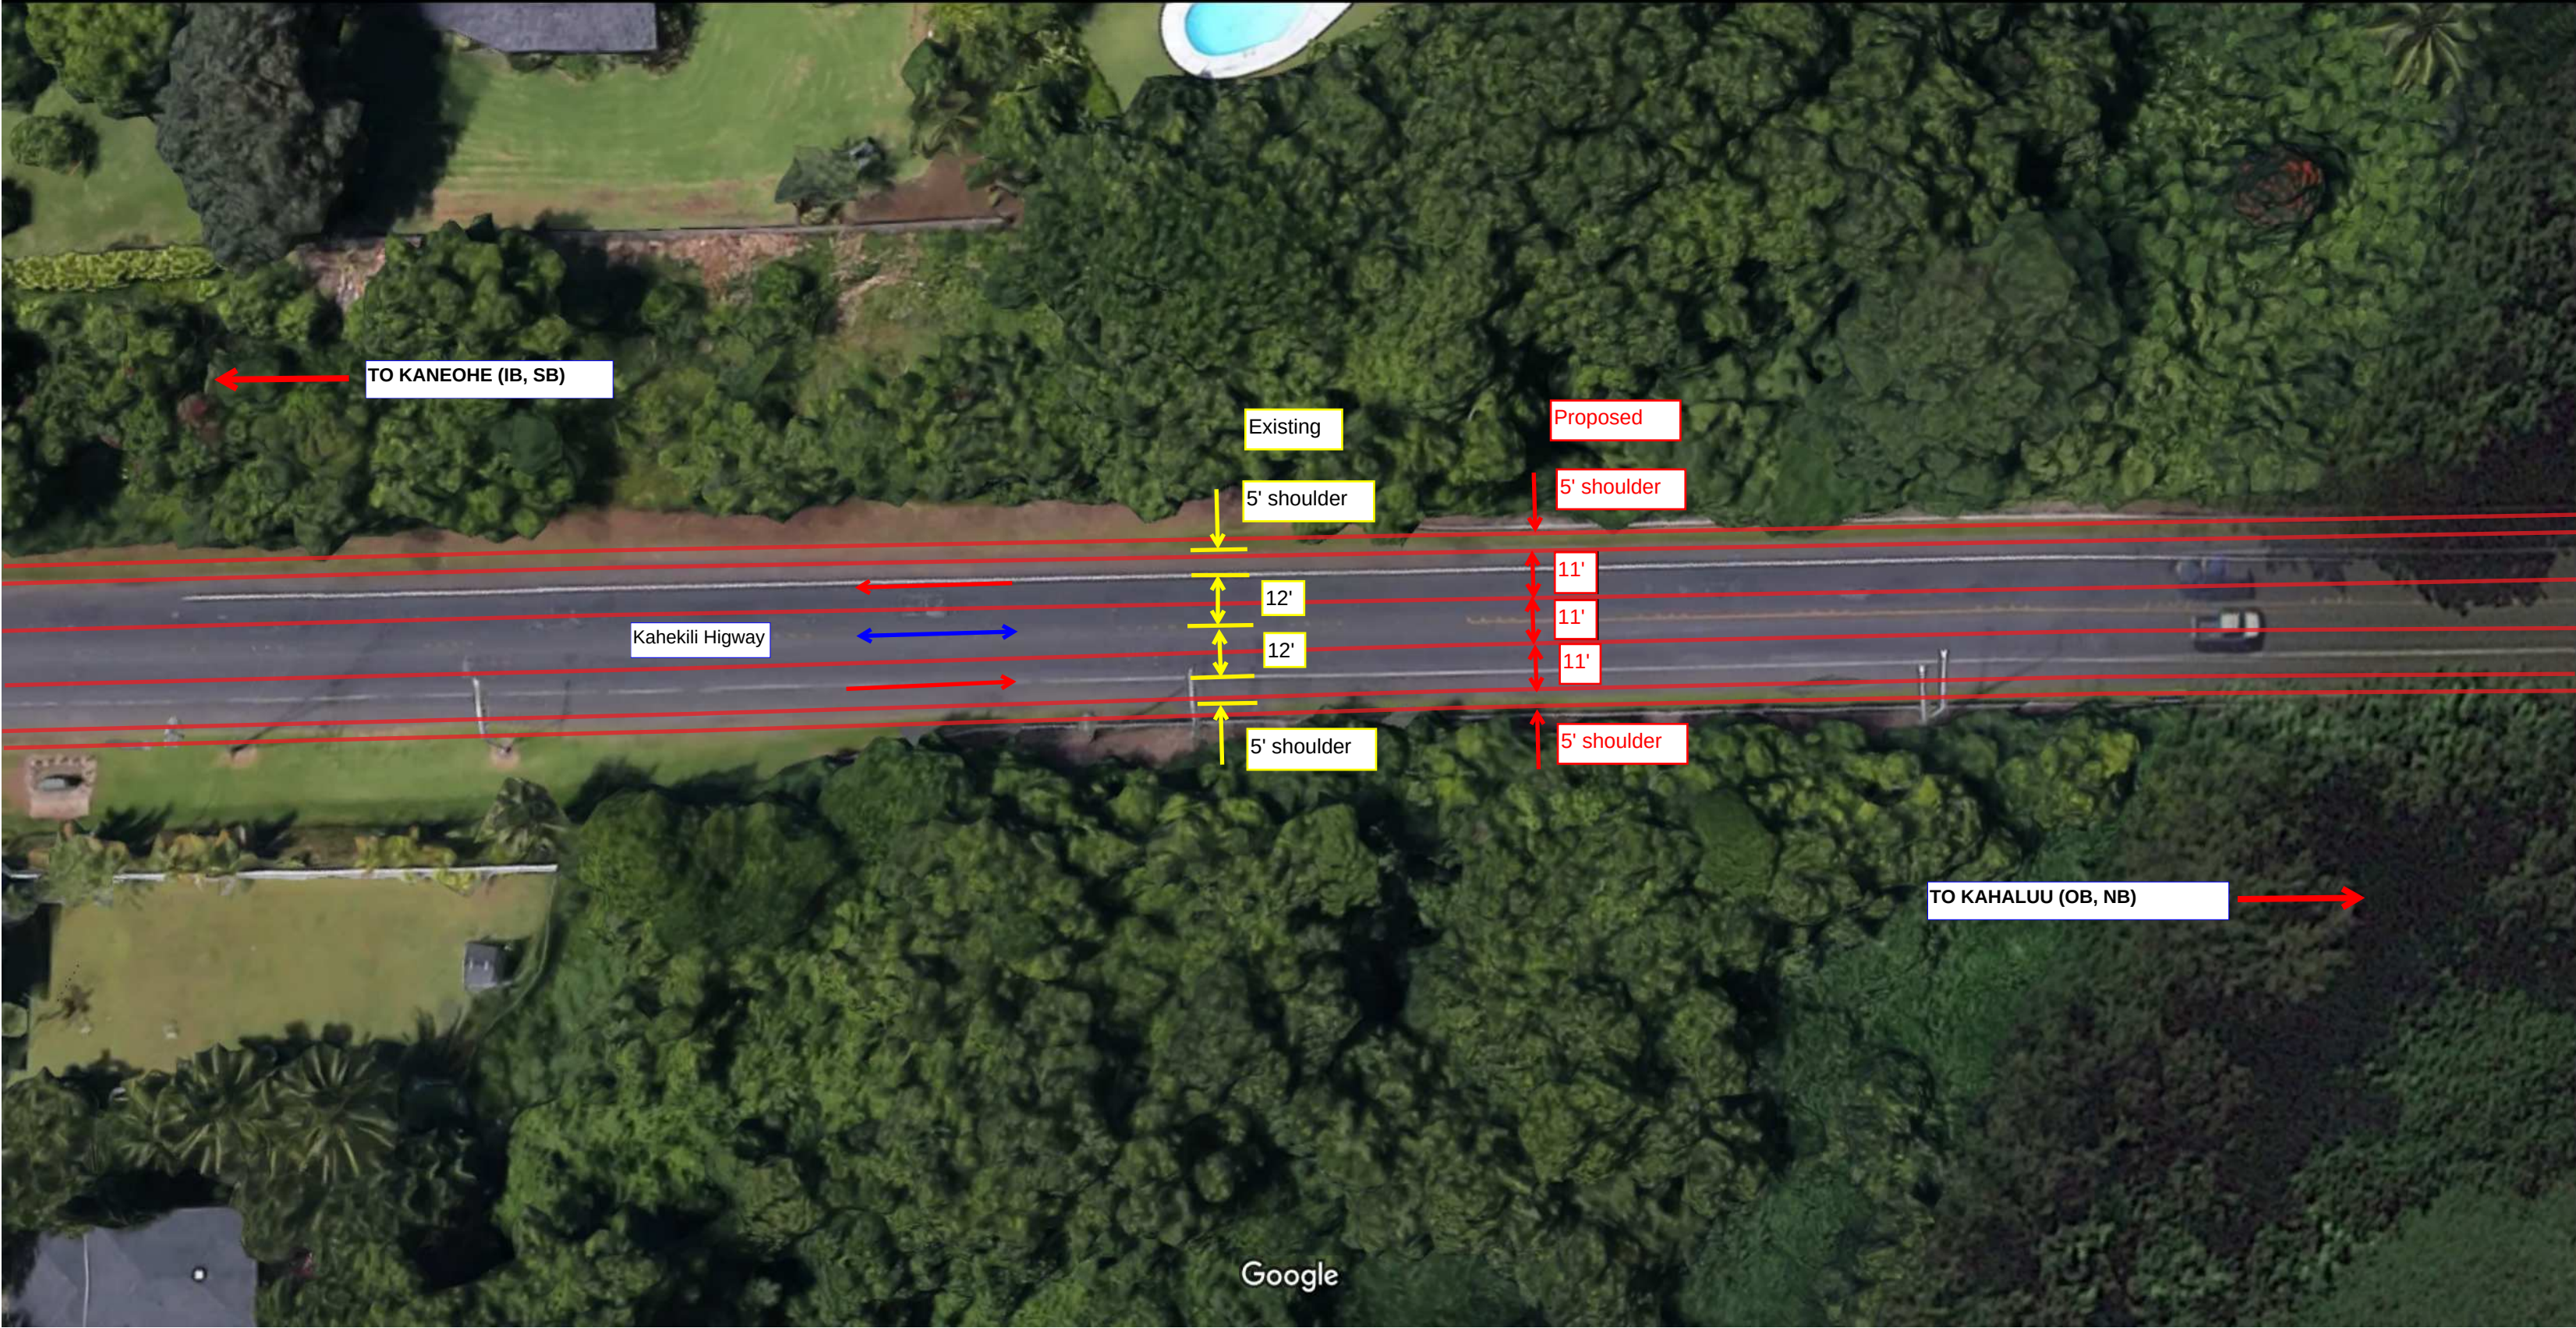


Imagery ©2016 Google, Map data ©2016 Google 20 ft



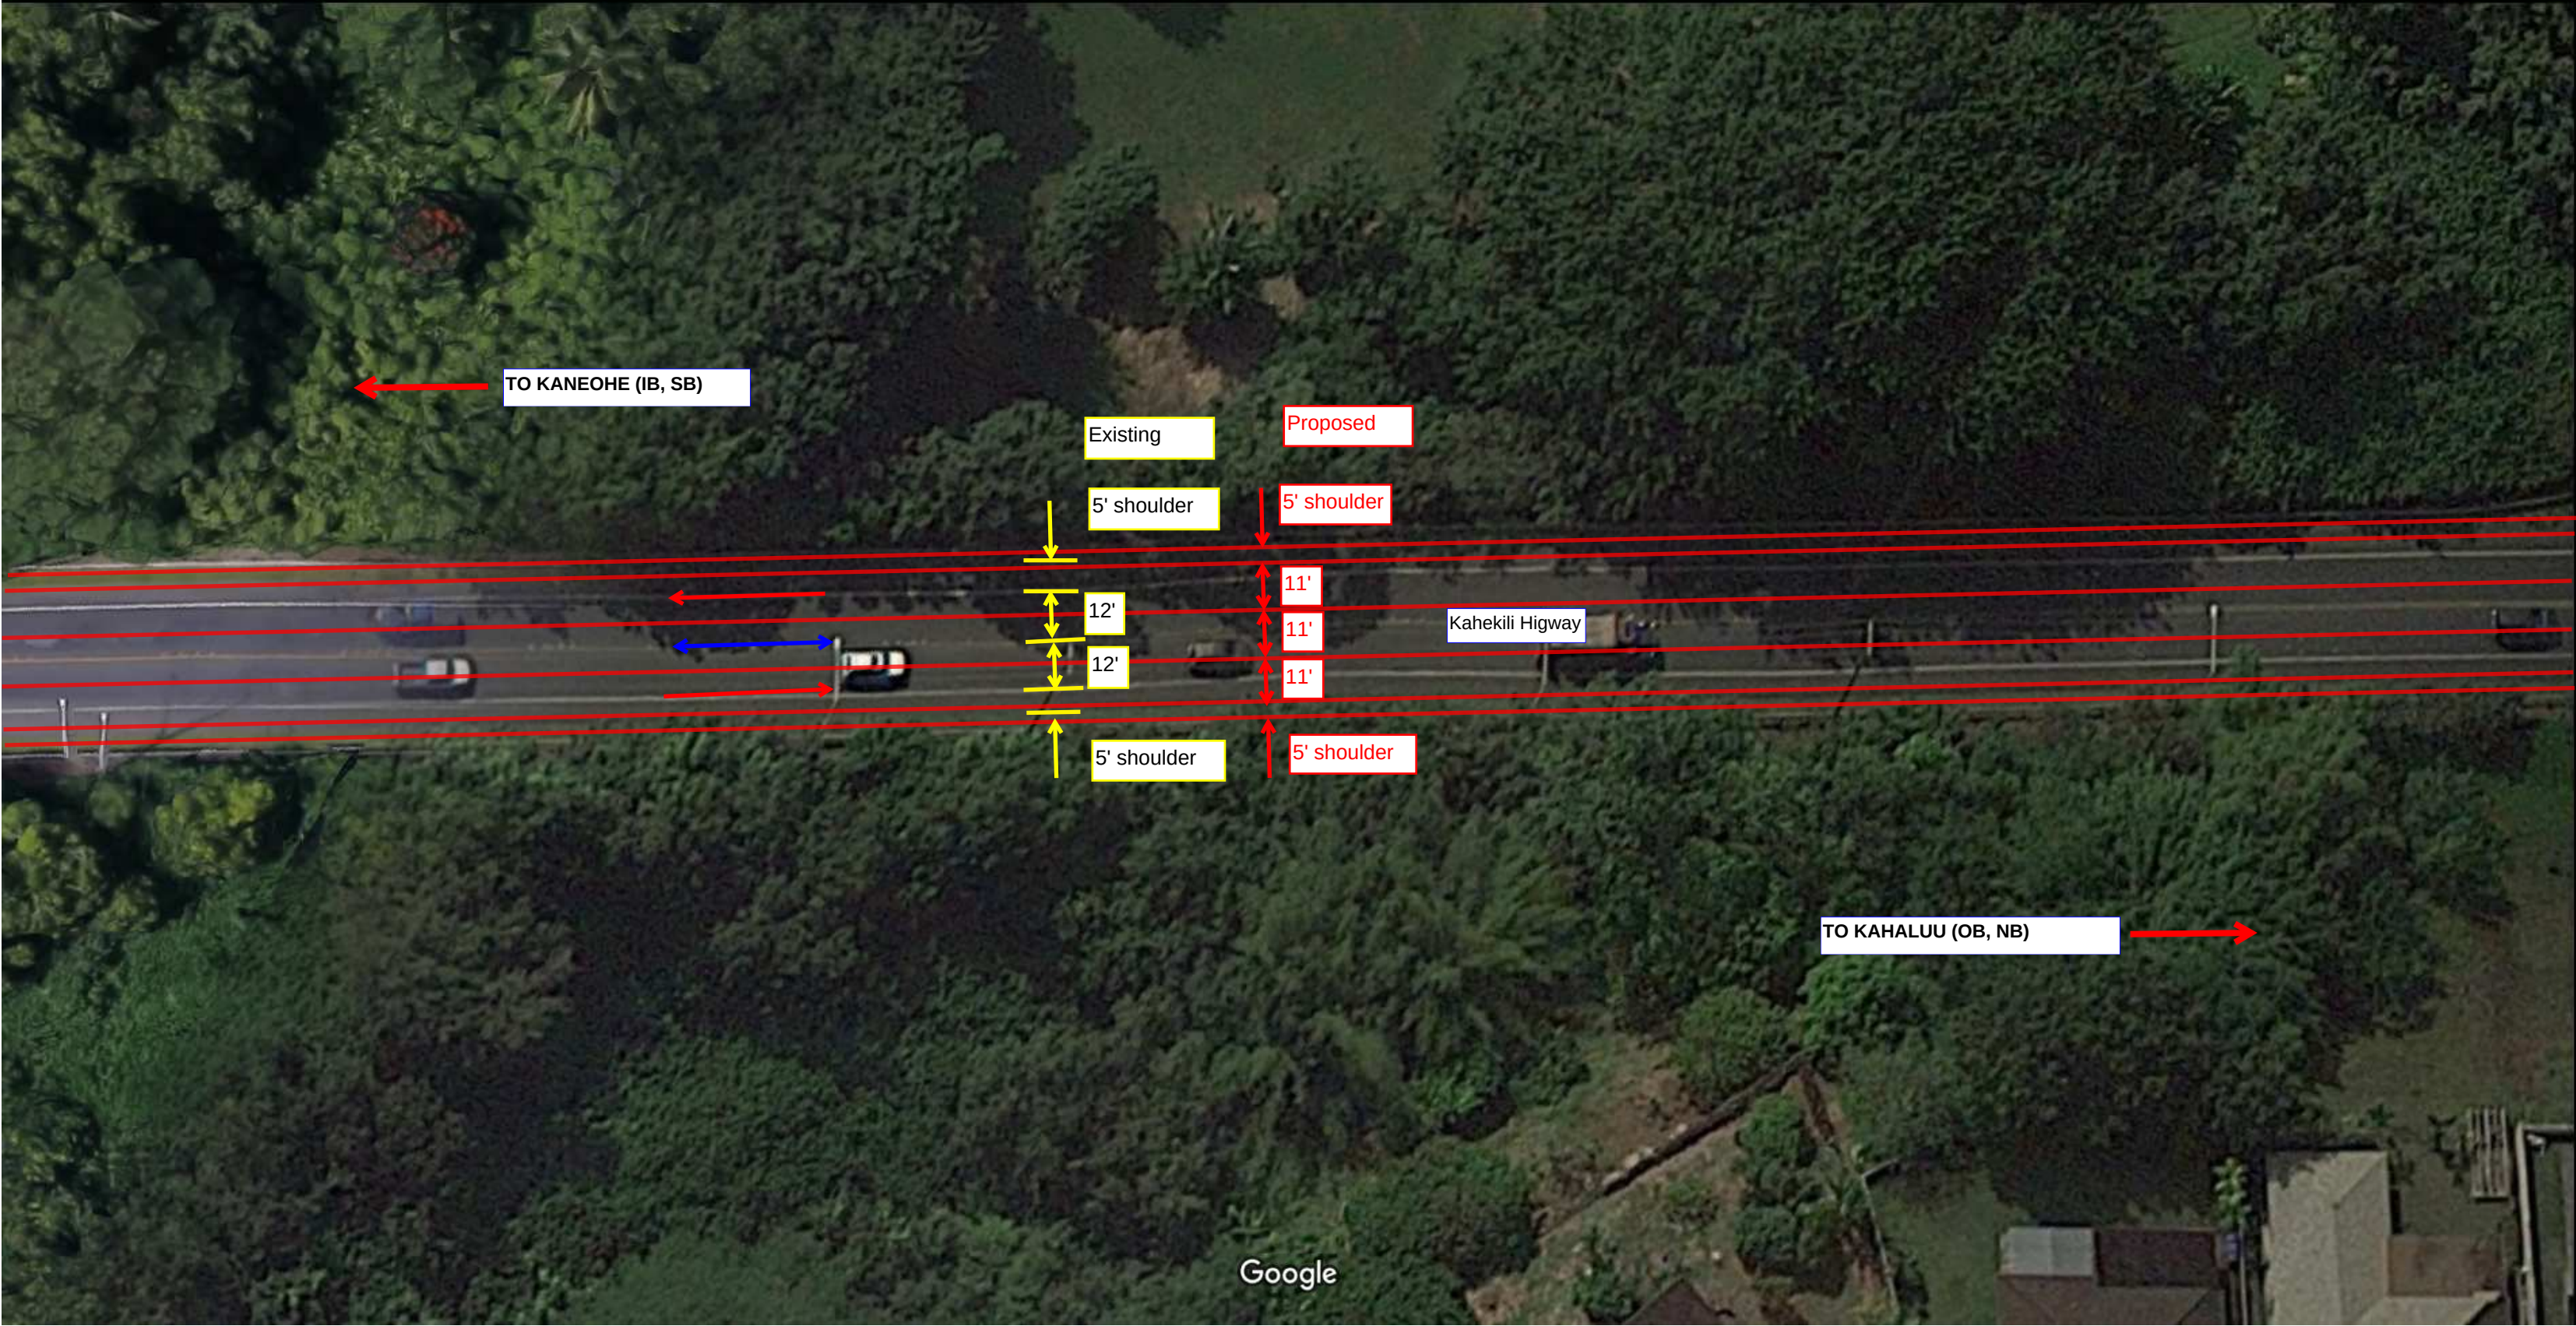


Imagery ©2016 Google, Map data ©2016 Google 20 ft



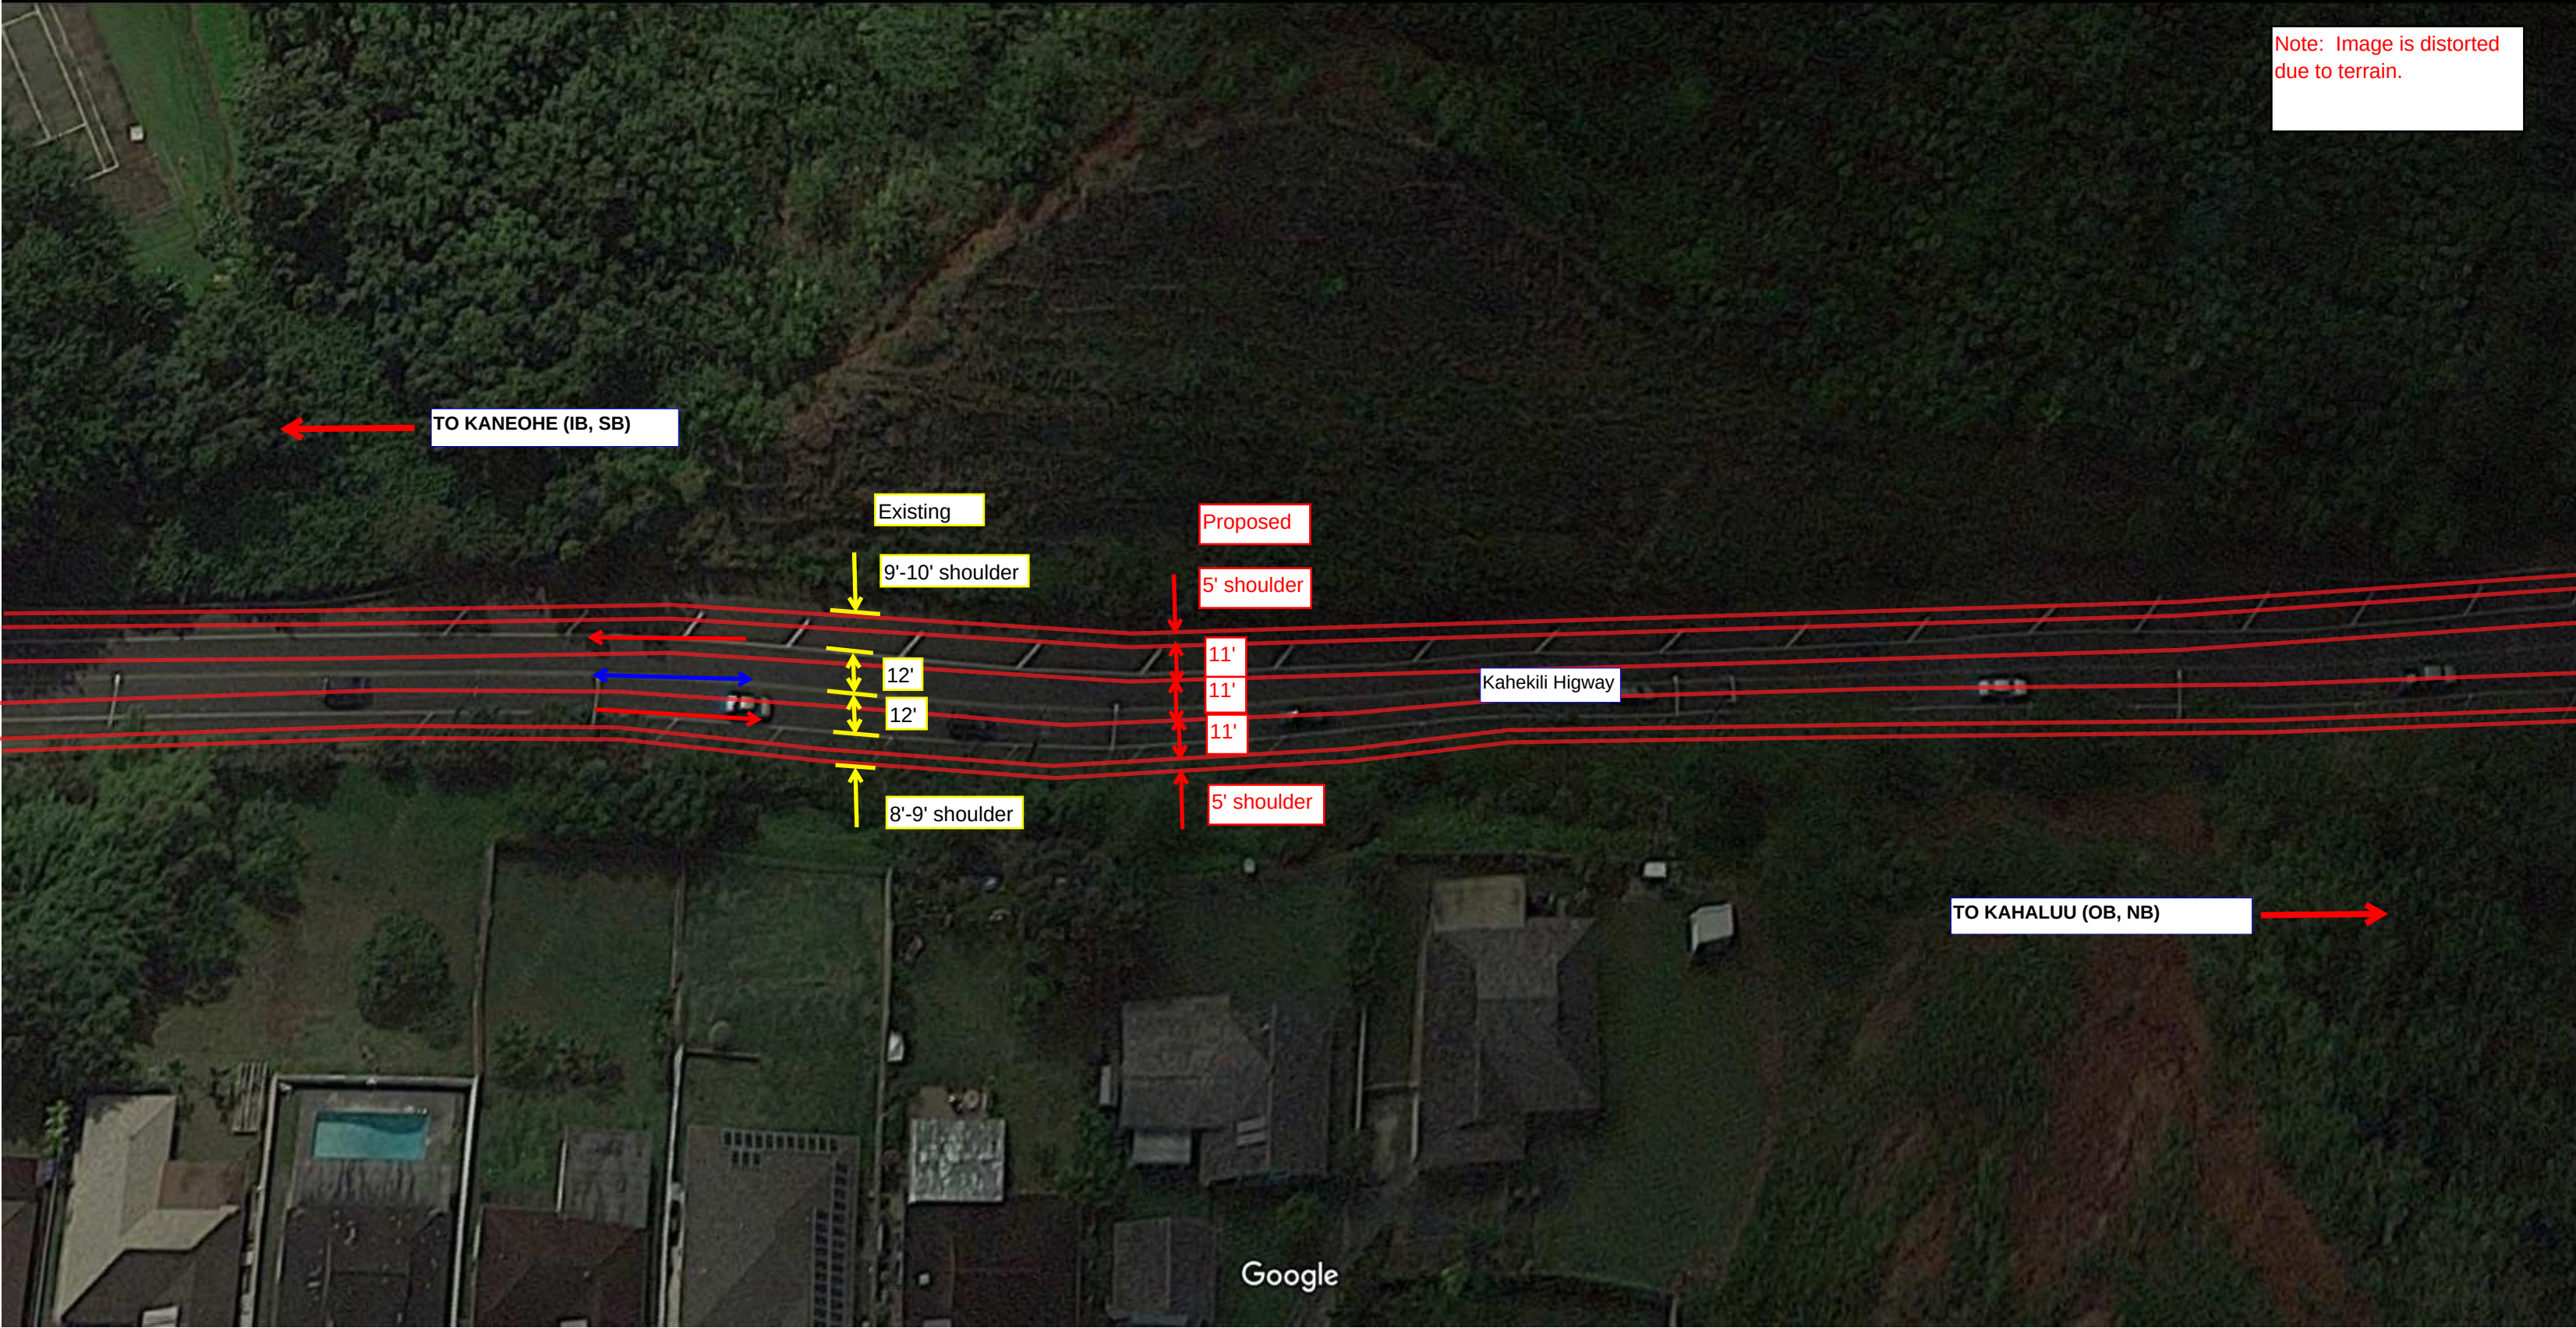


Note: Image is distorted due to terrain.



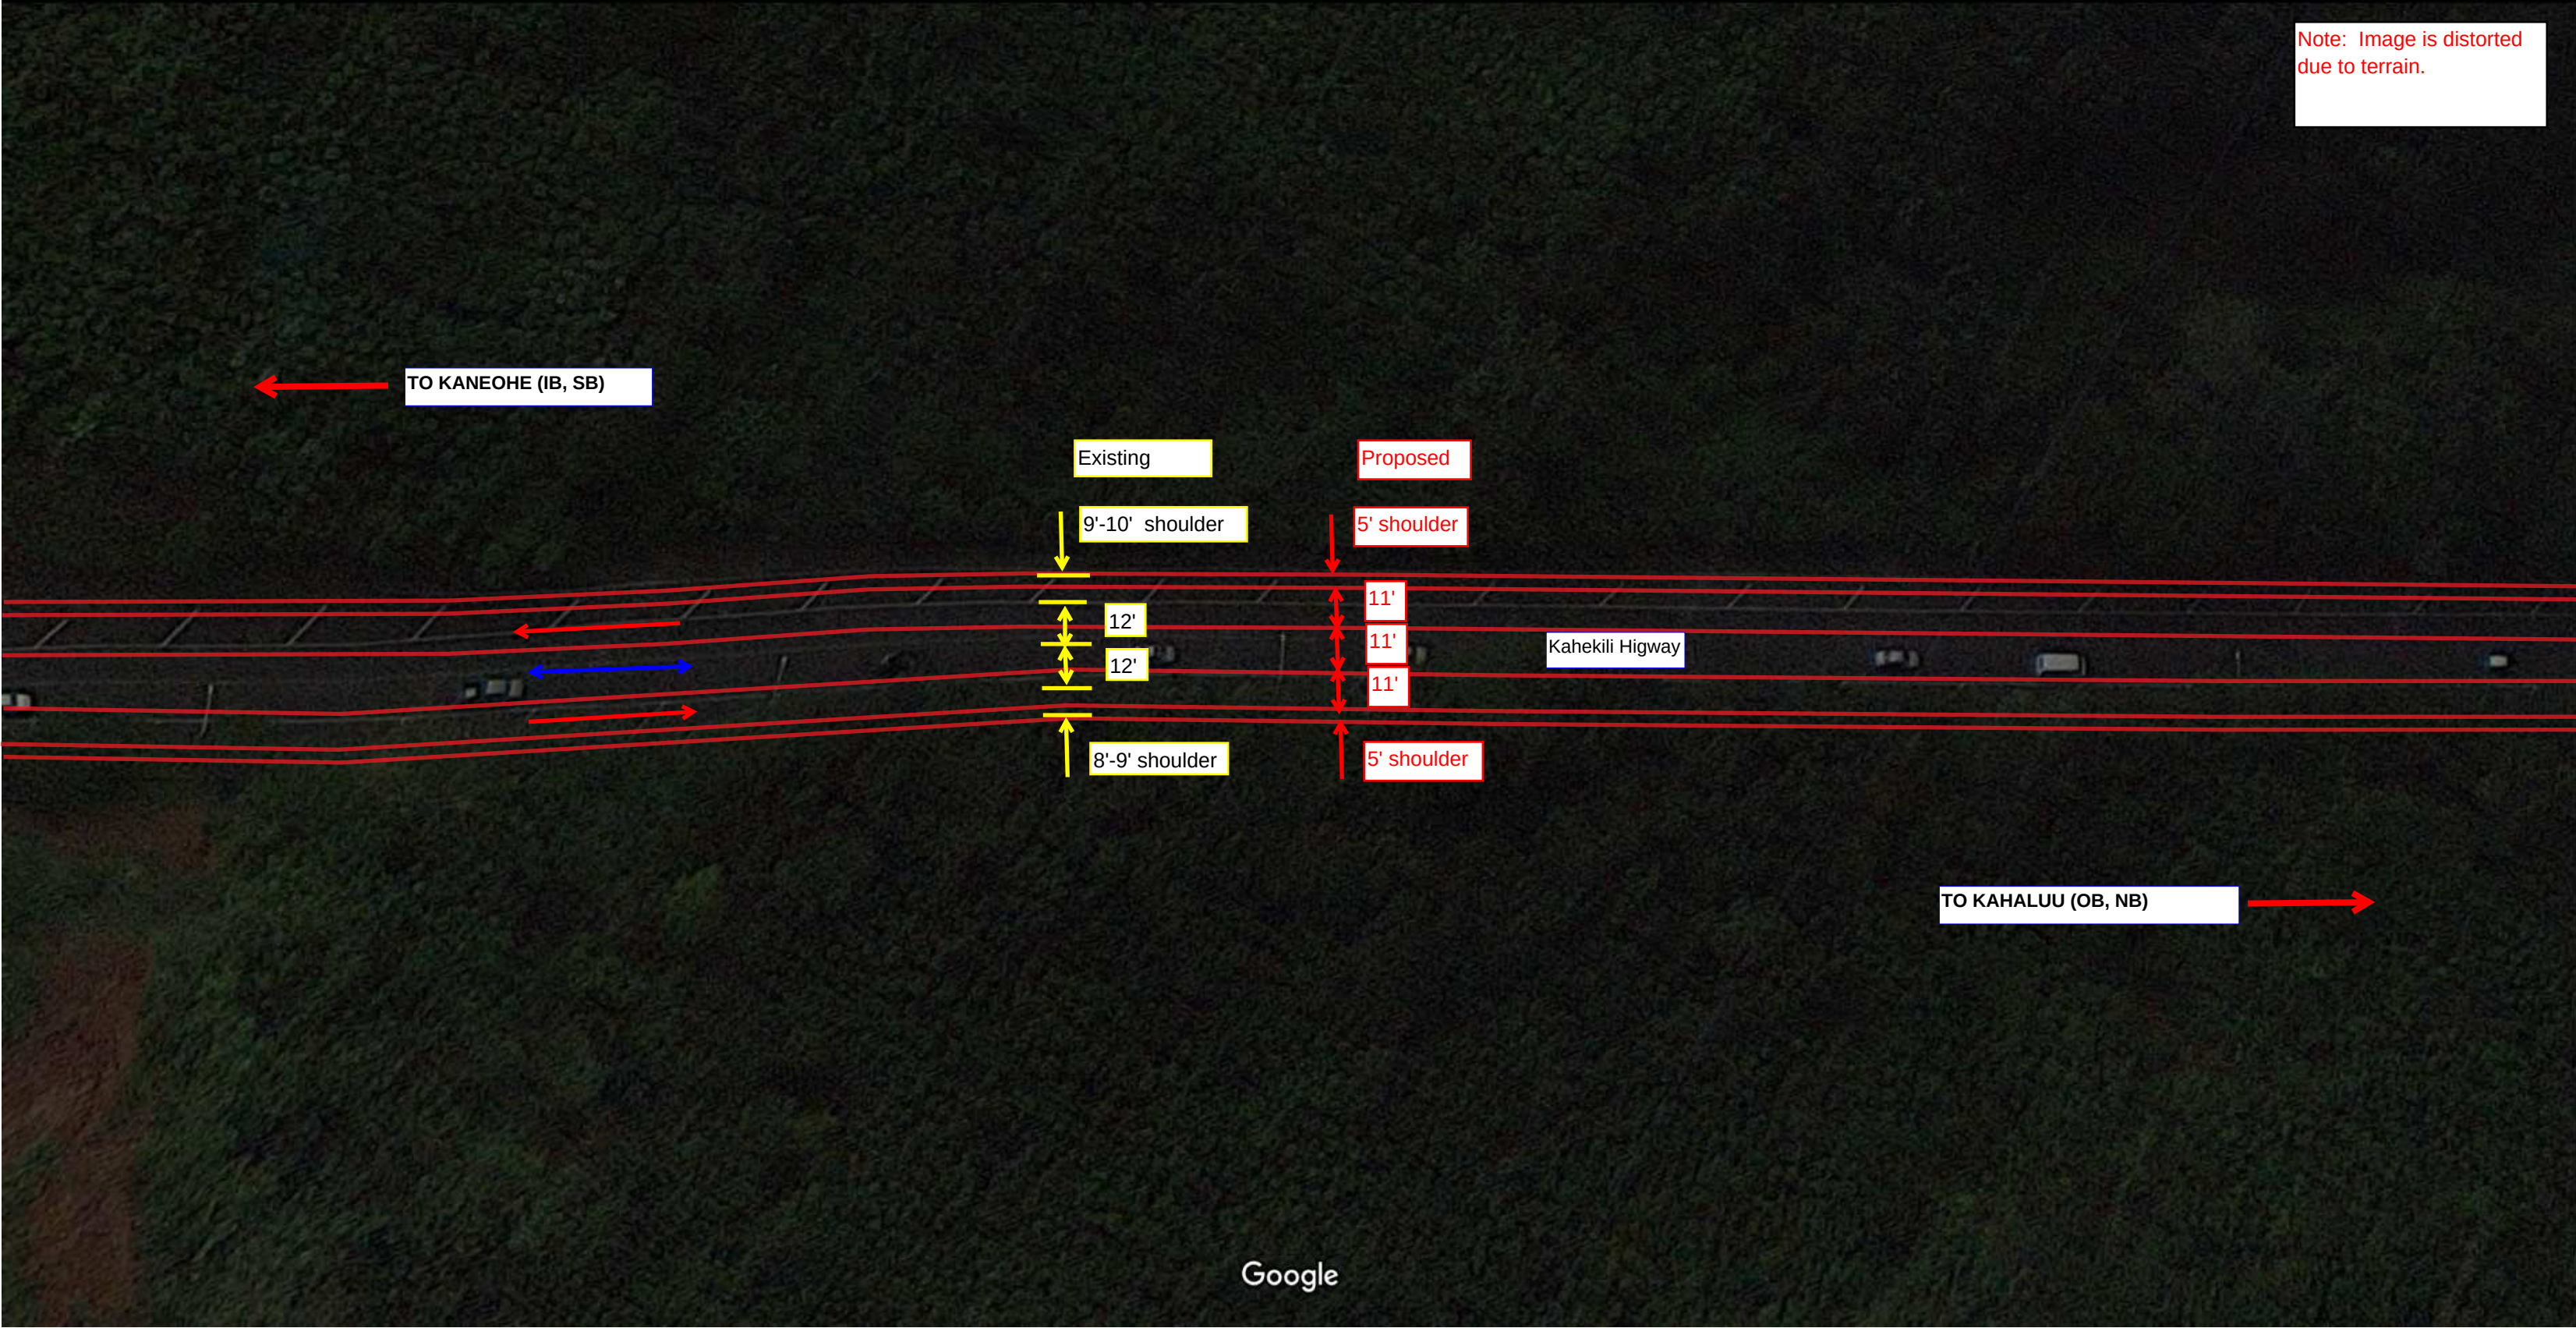




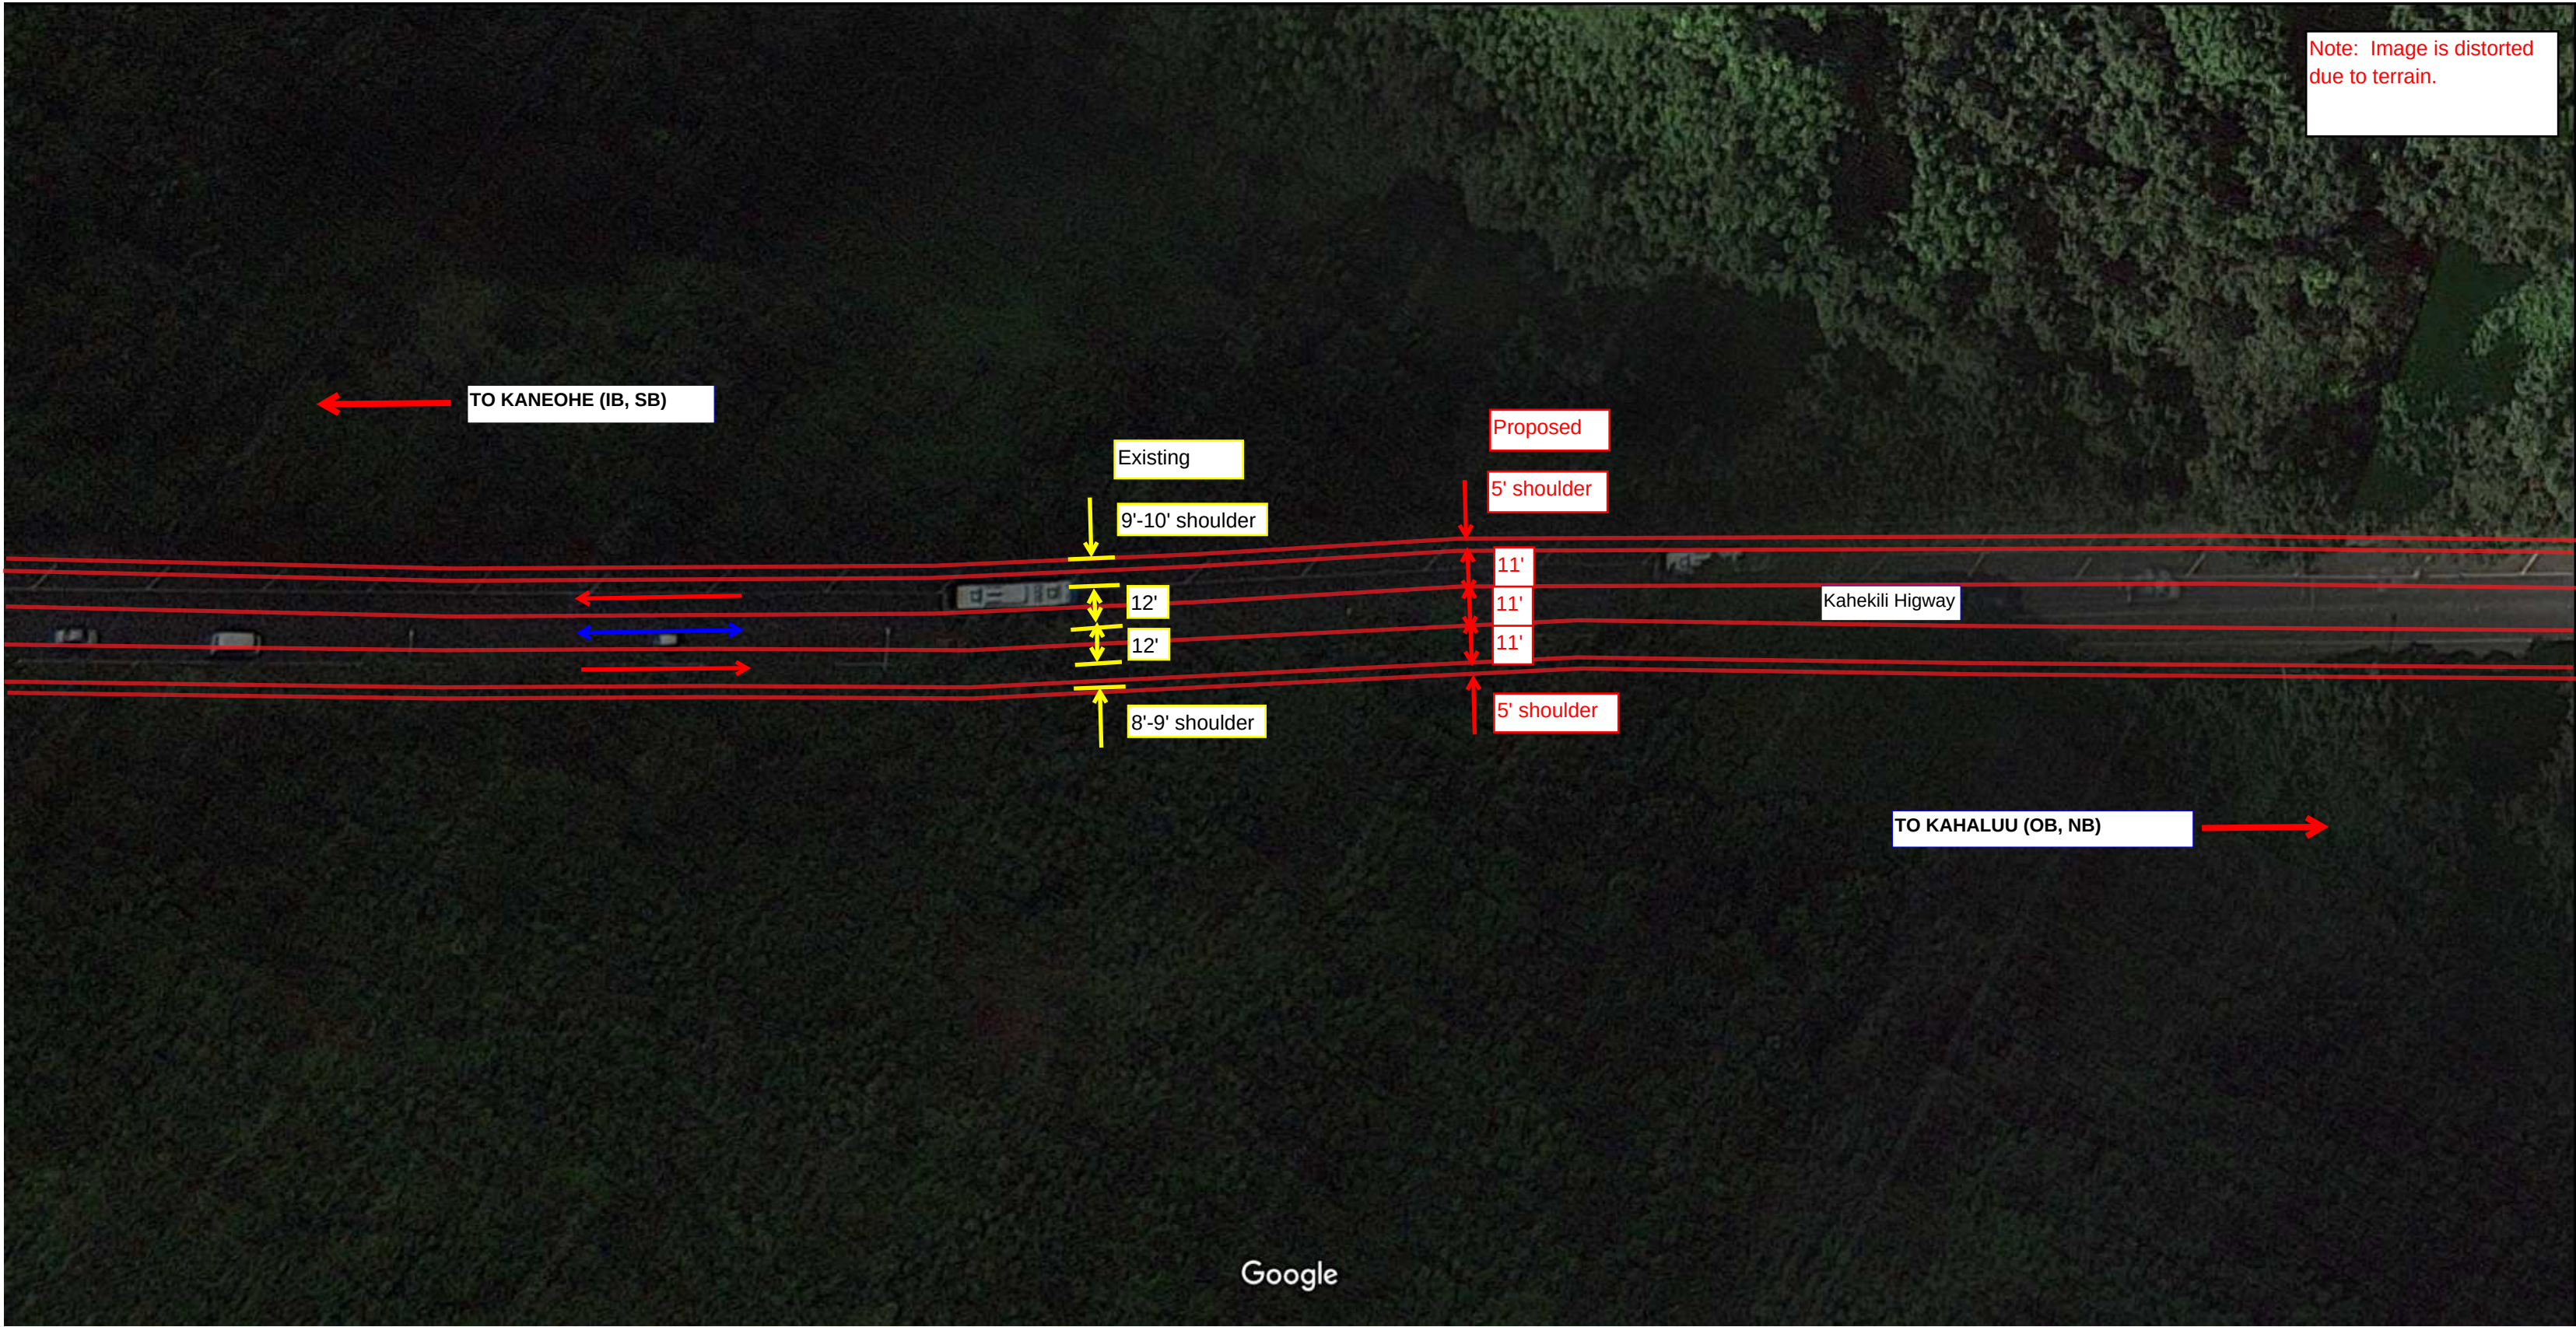


Note: Image is distorted due to terrain.



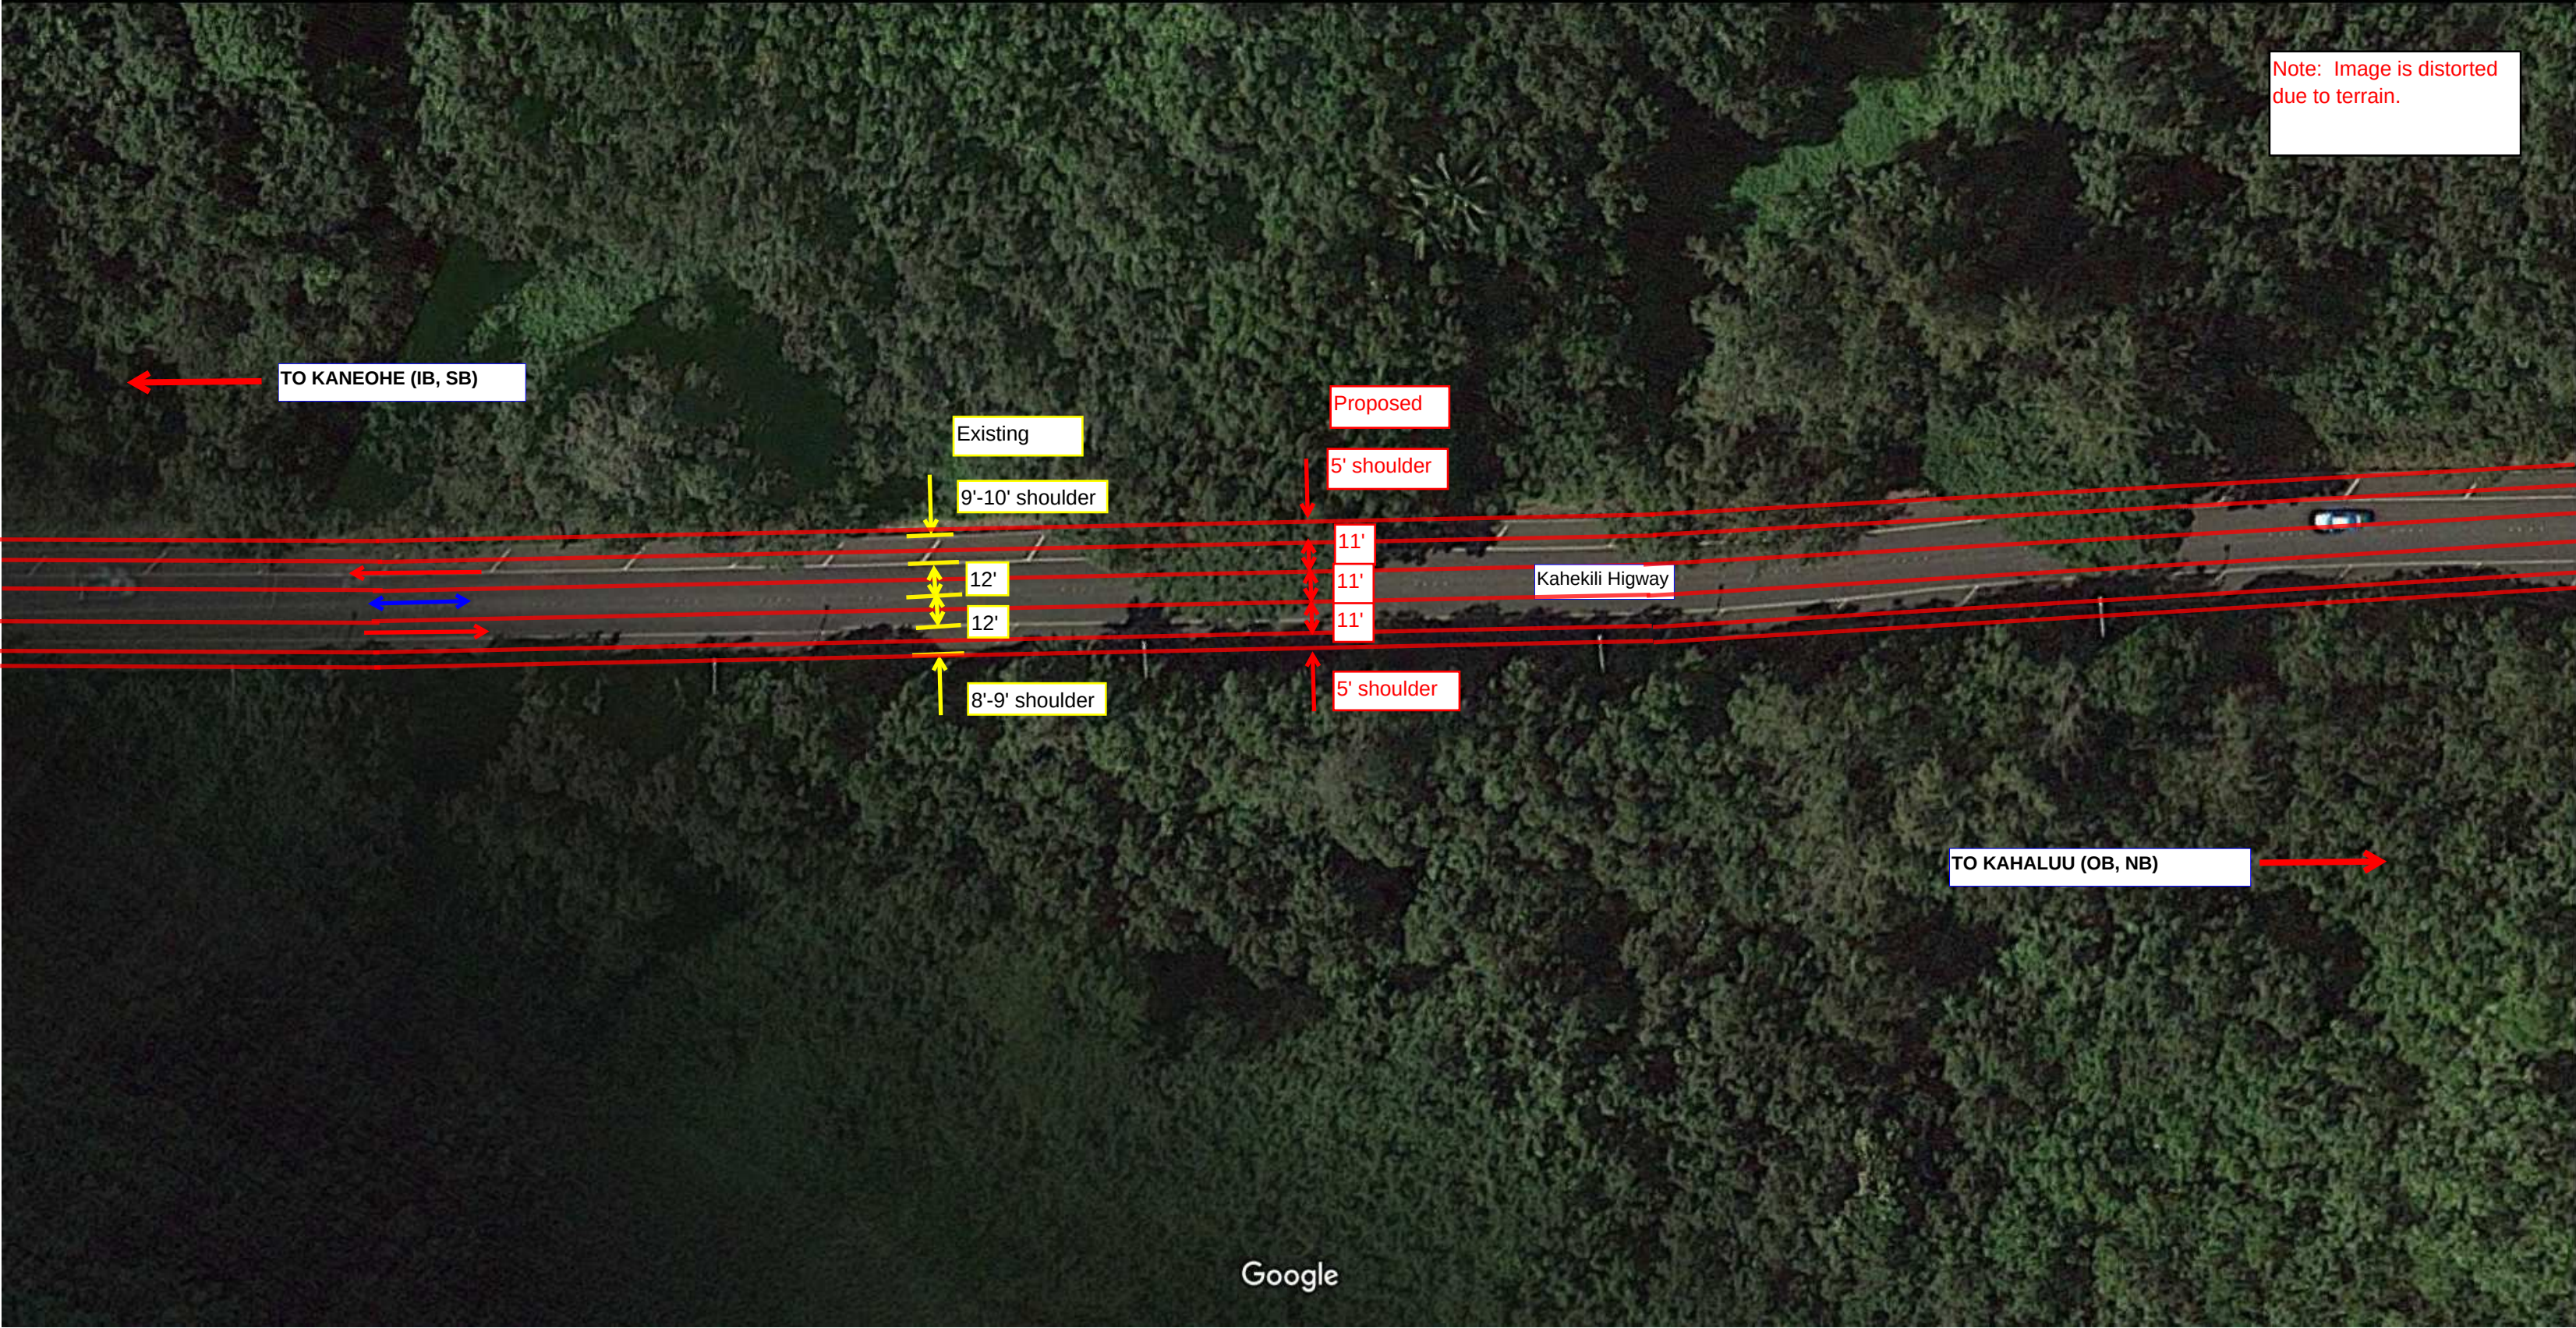




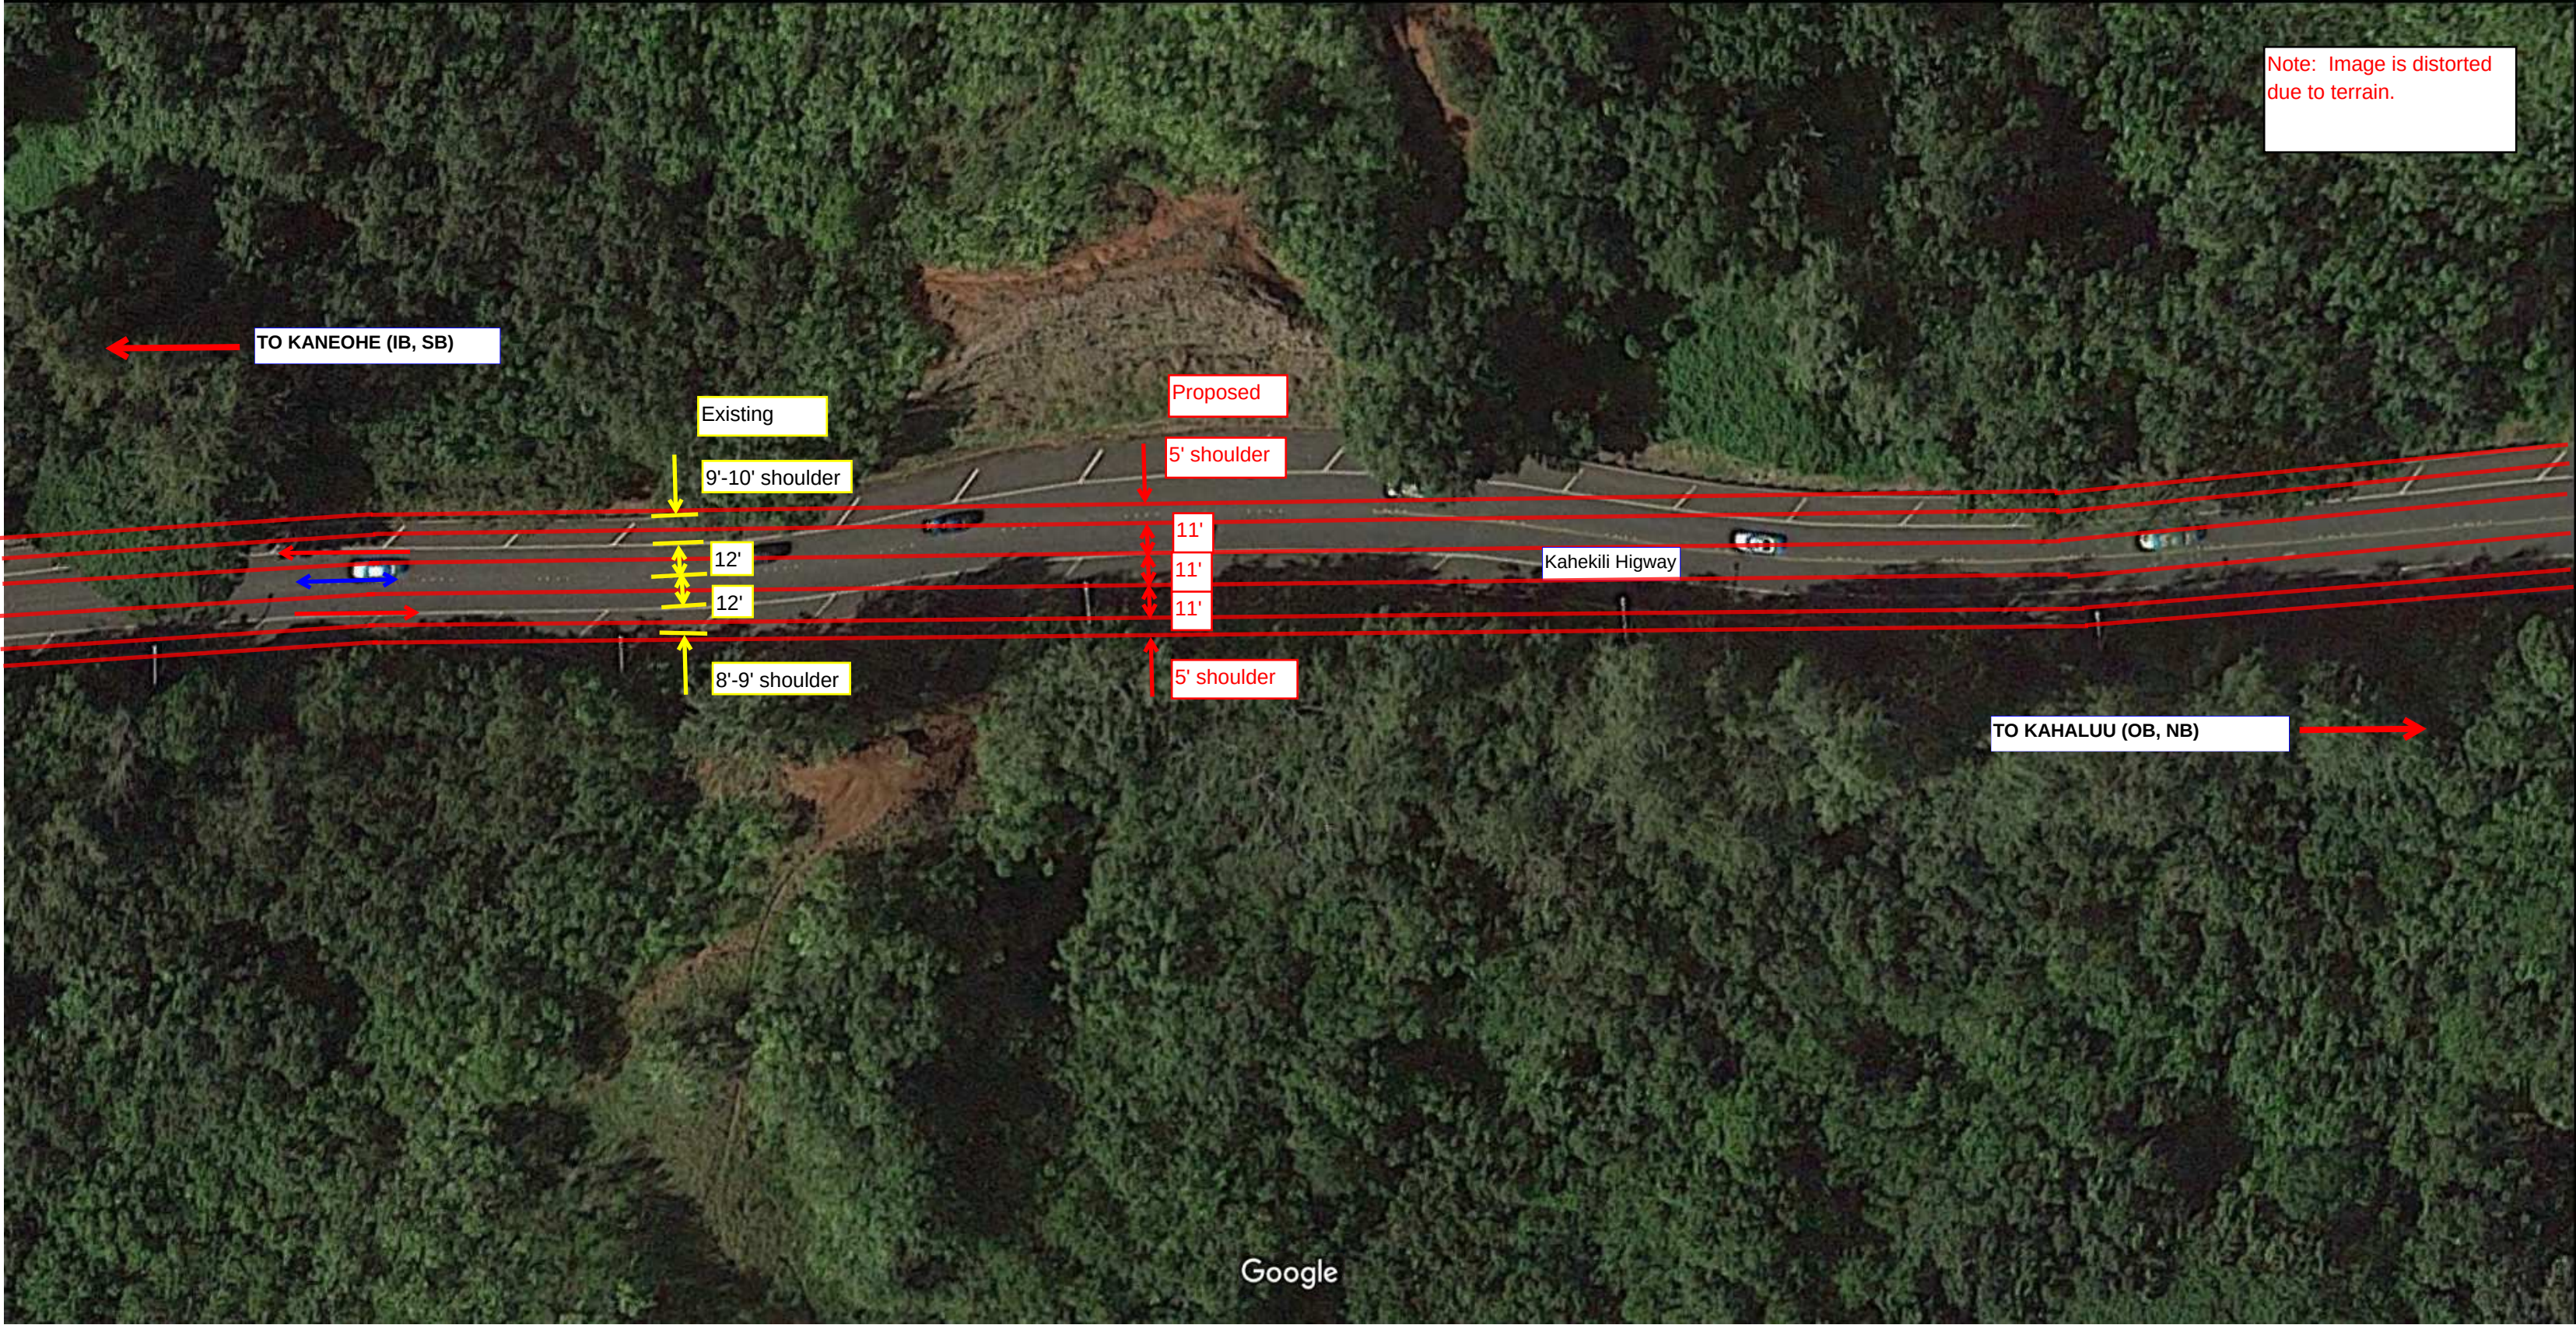


Imagery ©2016 Google, Map data ©2016 Google 50 ft




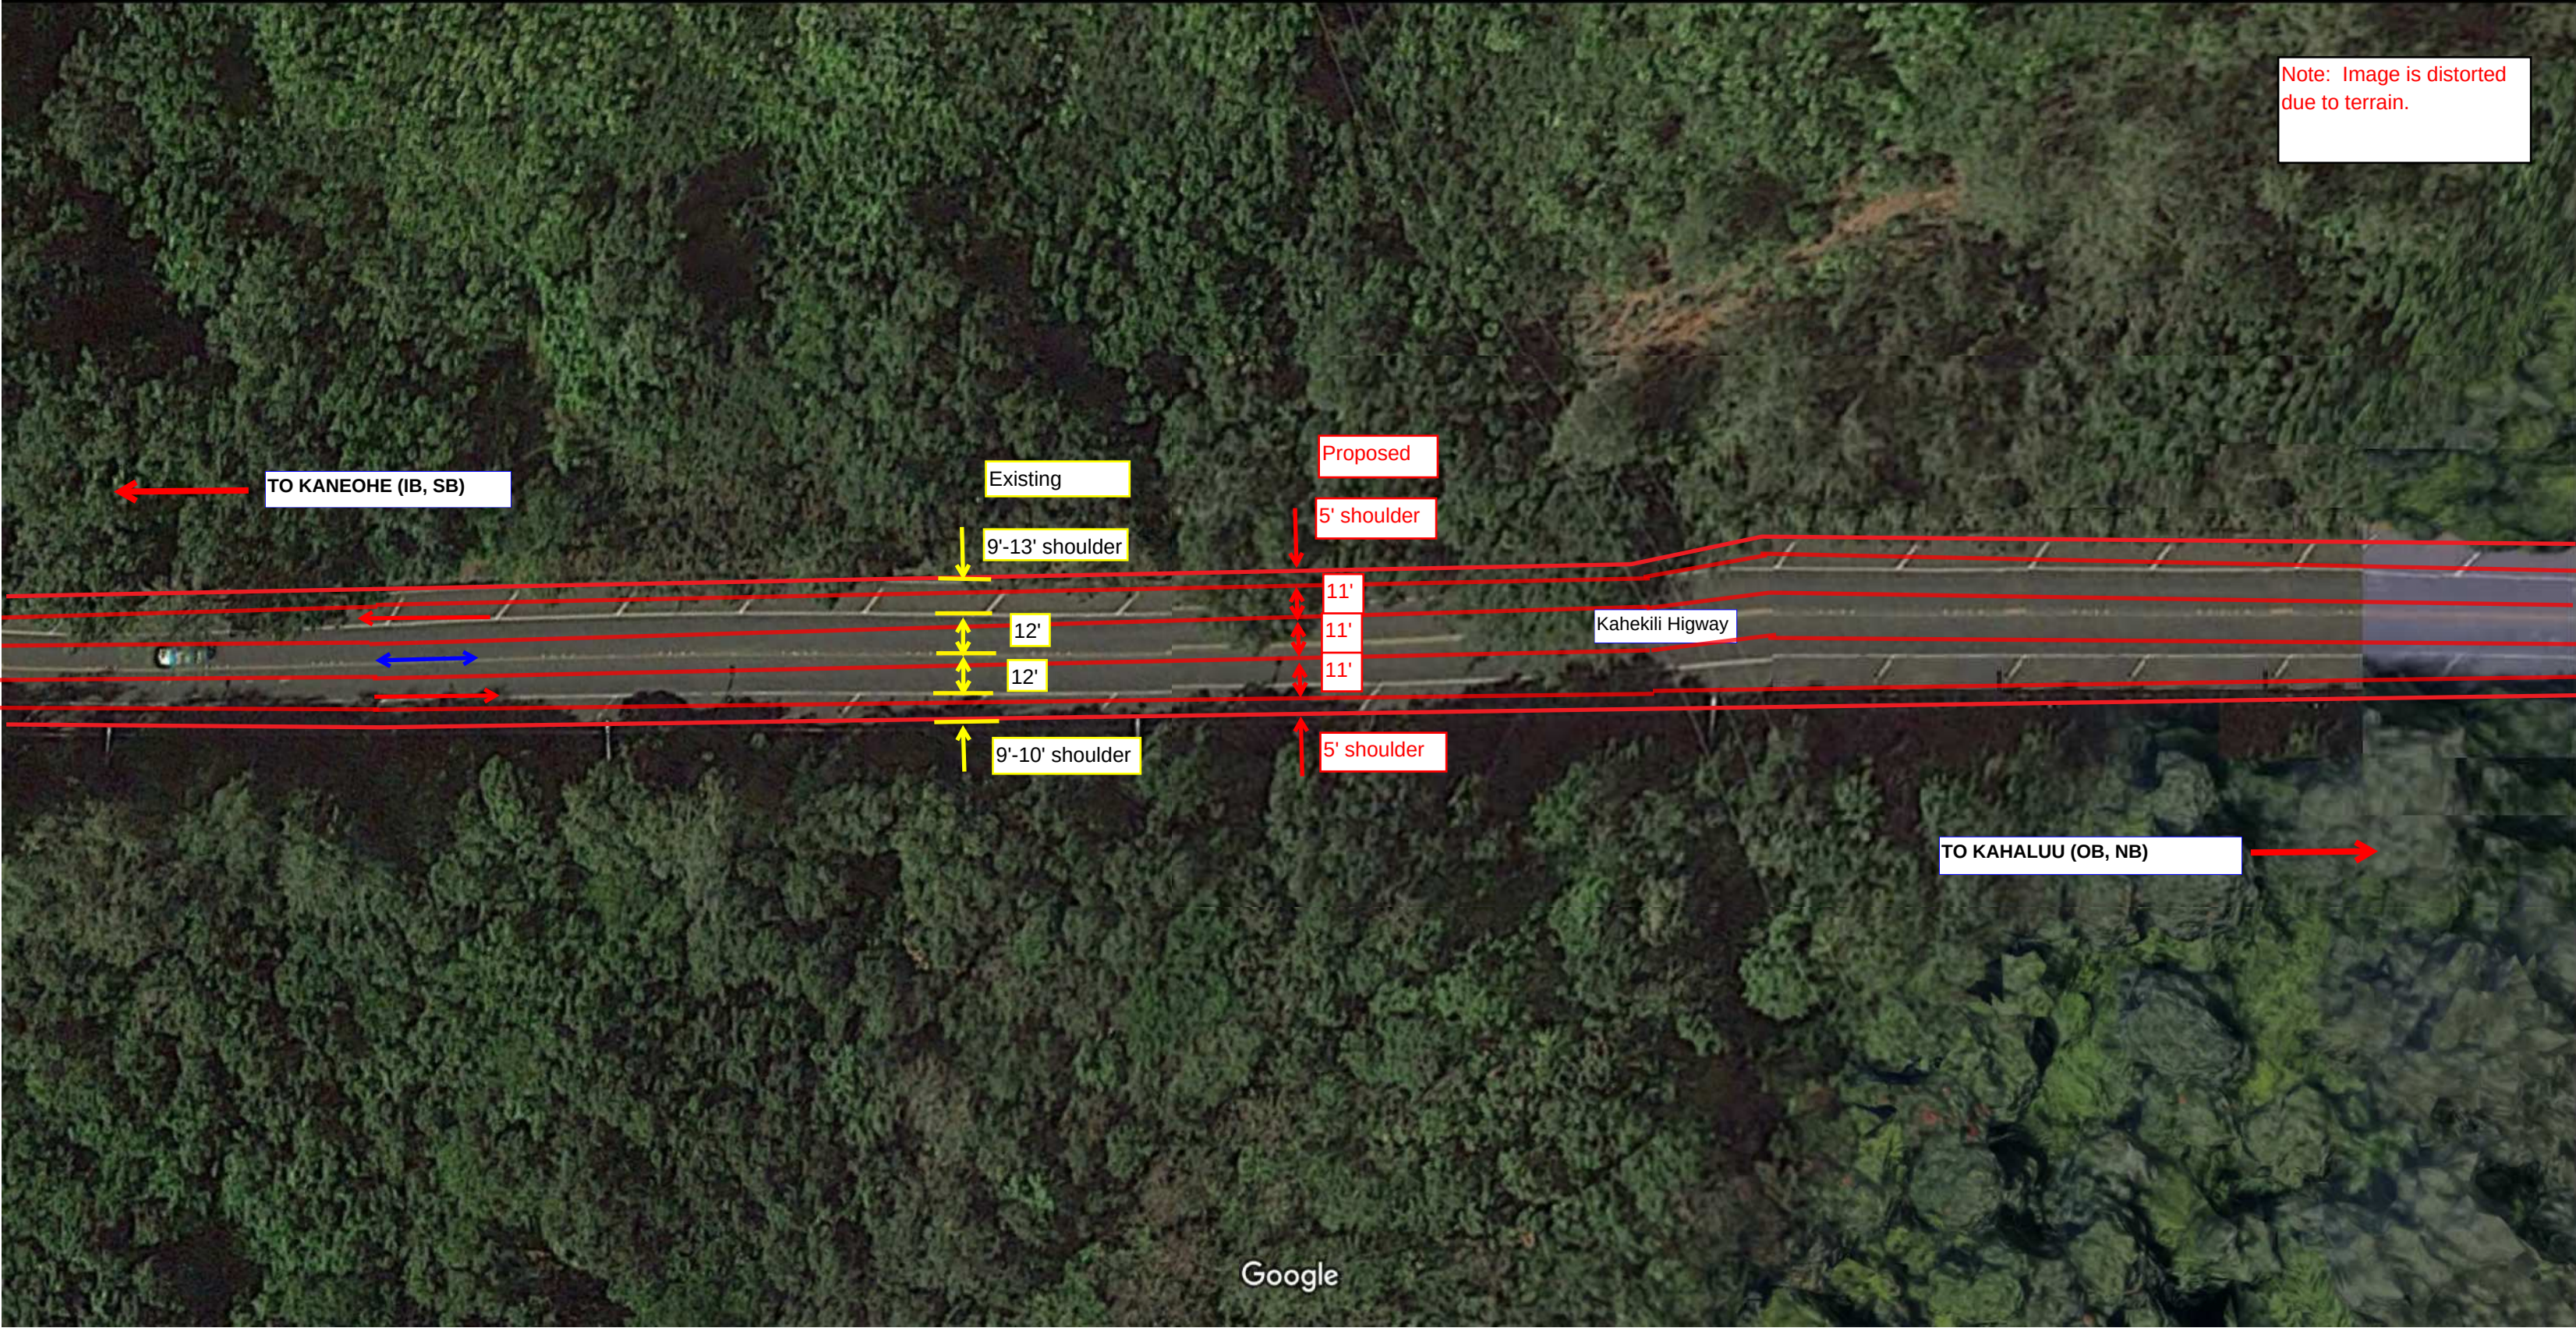



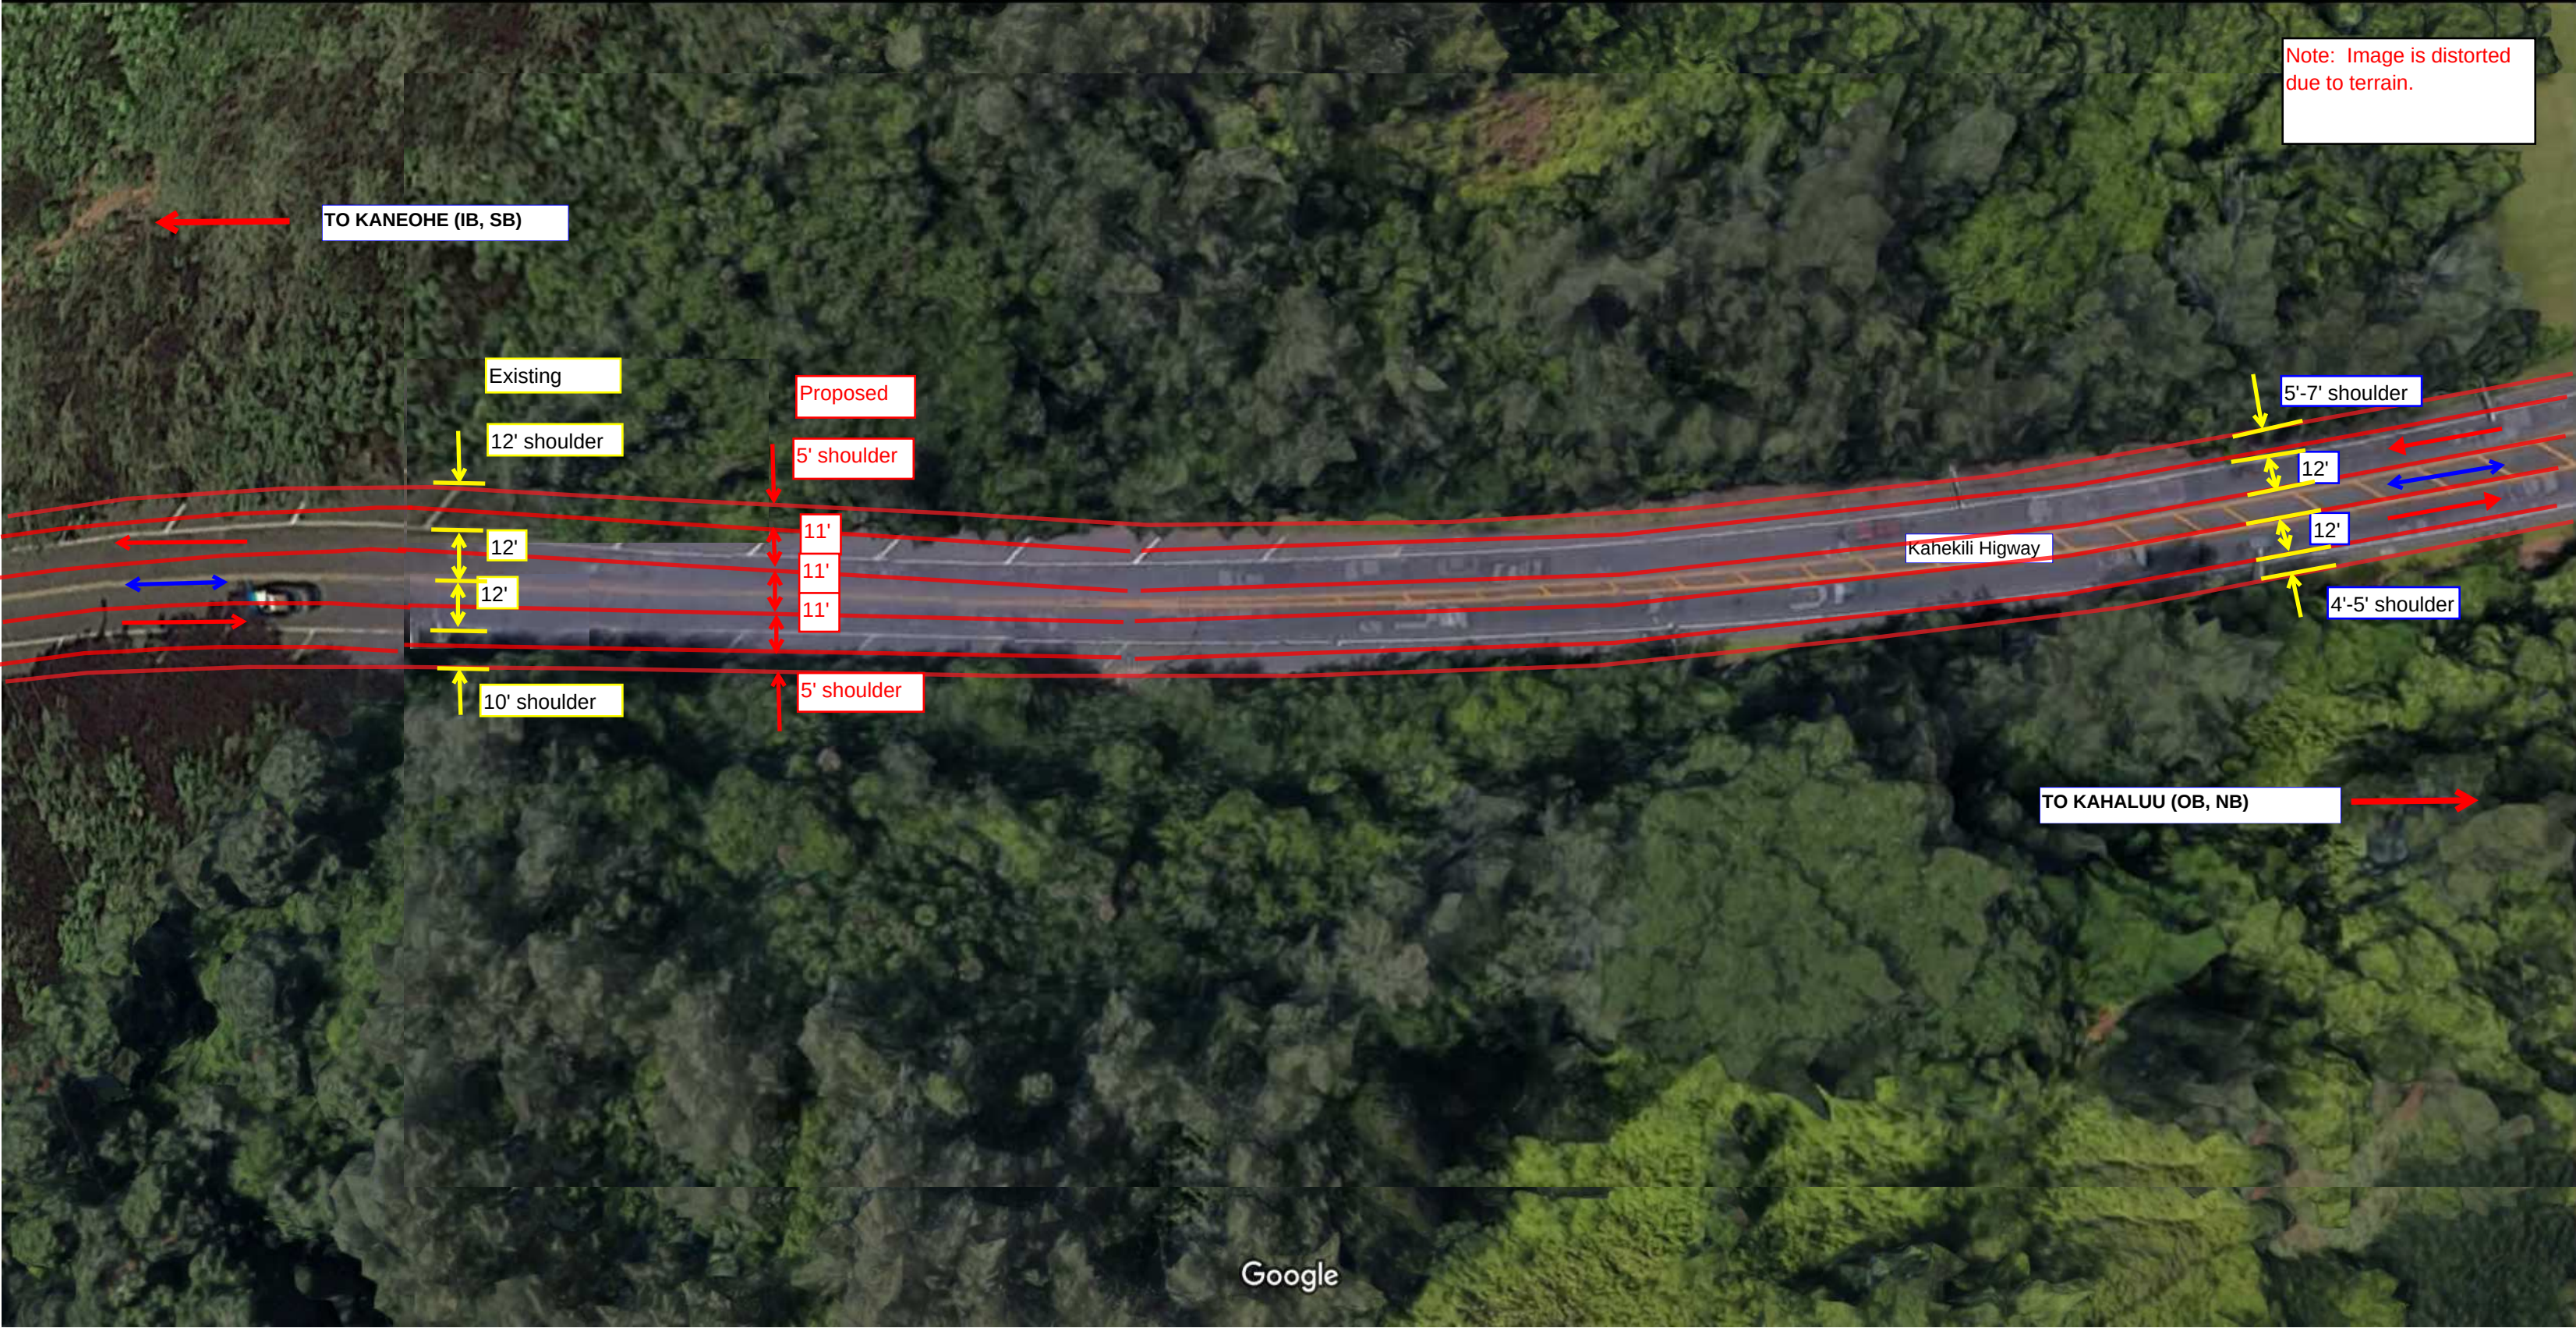




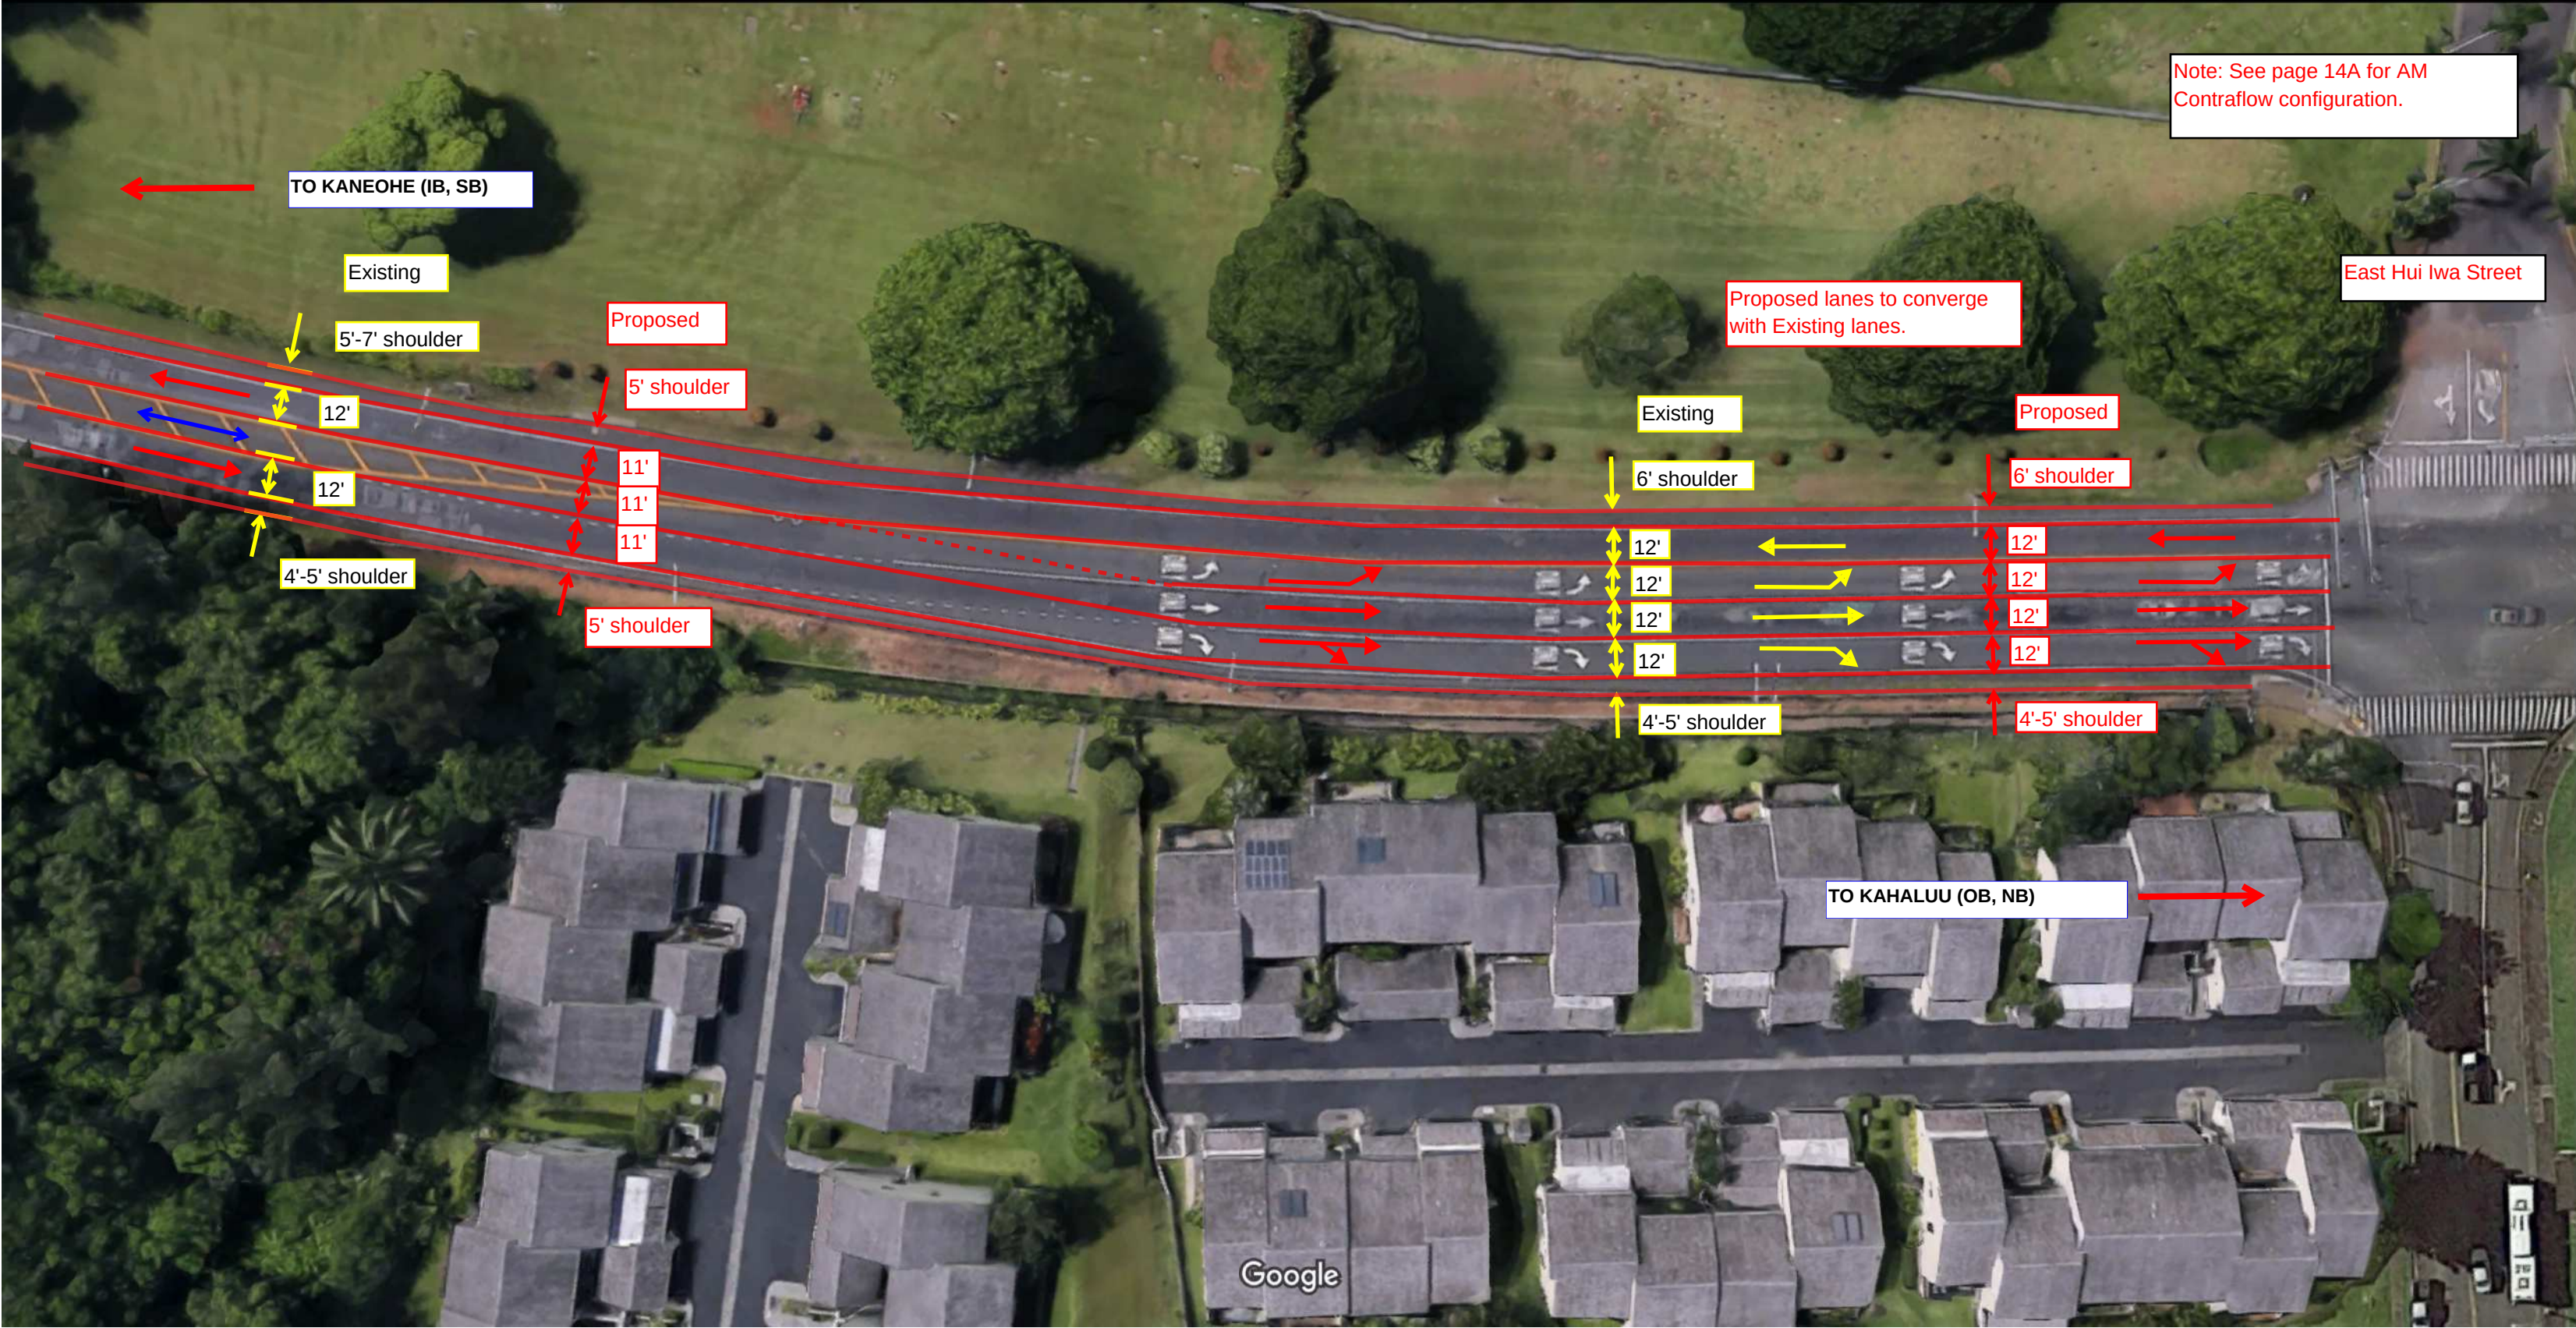


Note: See page 14A for AM Contraflow configuration.



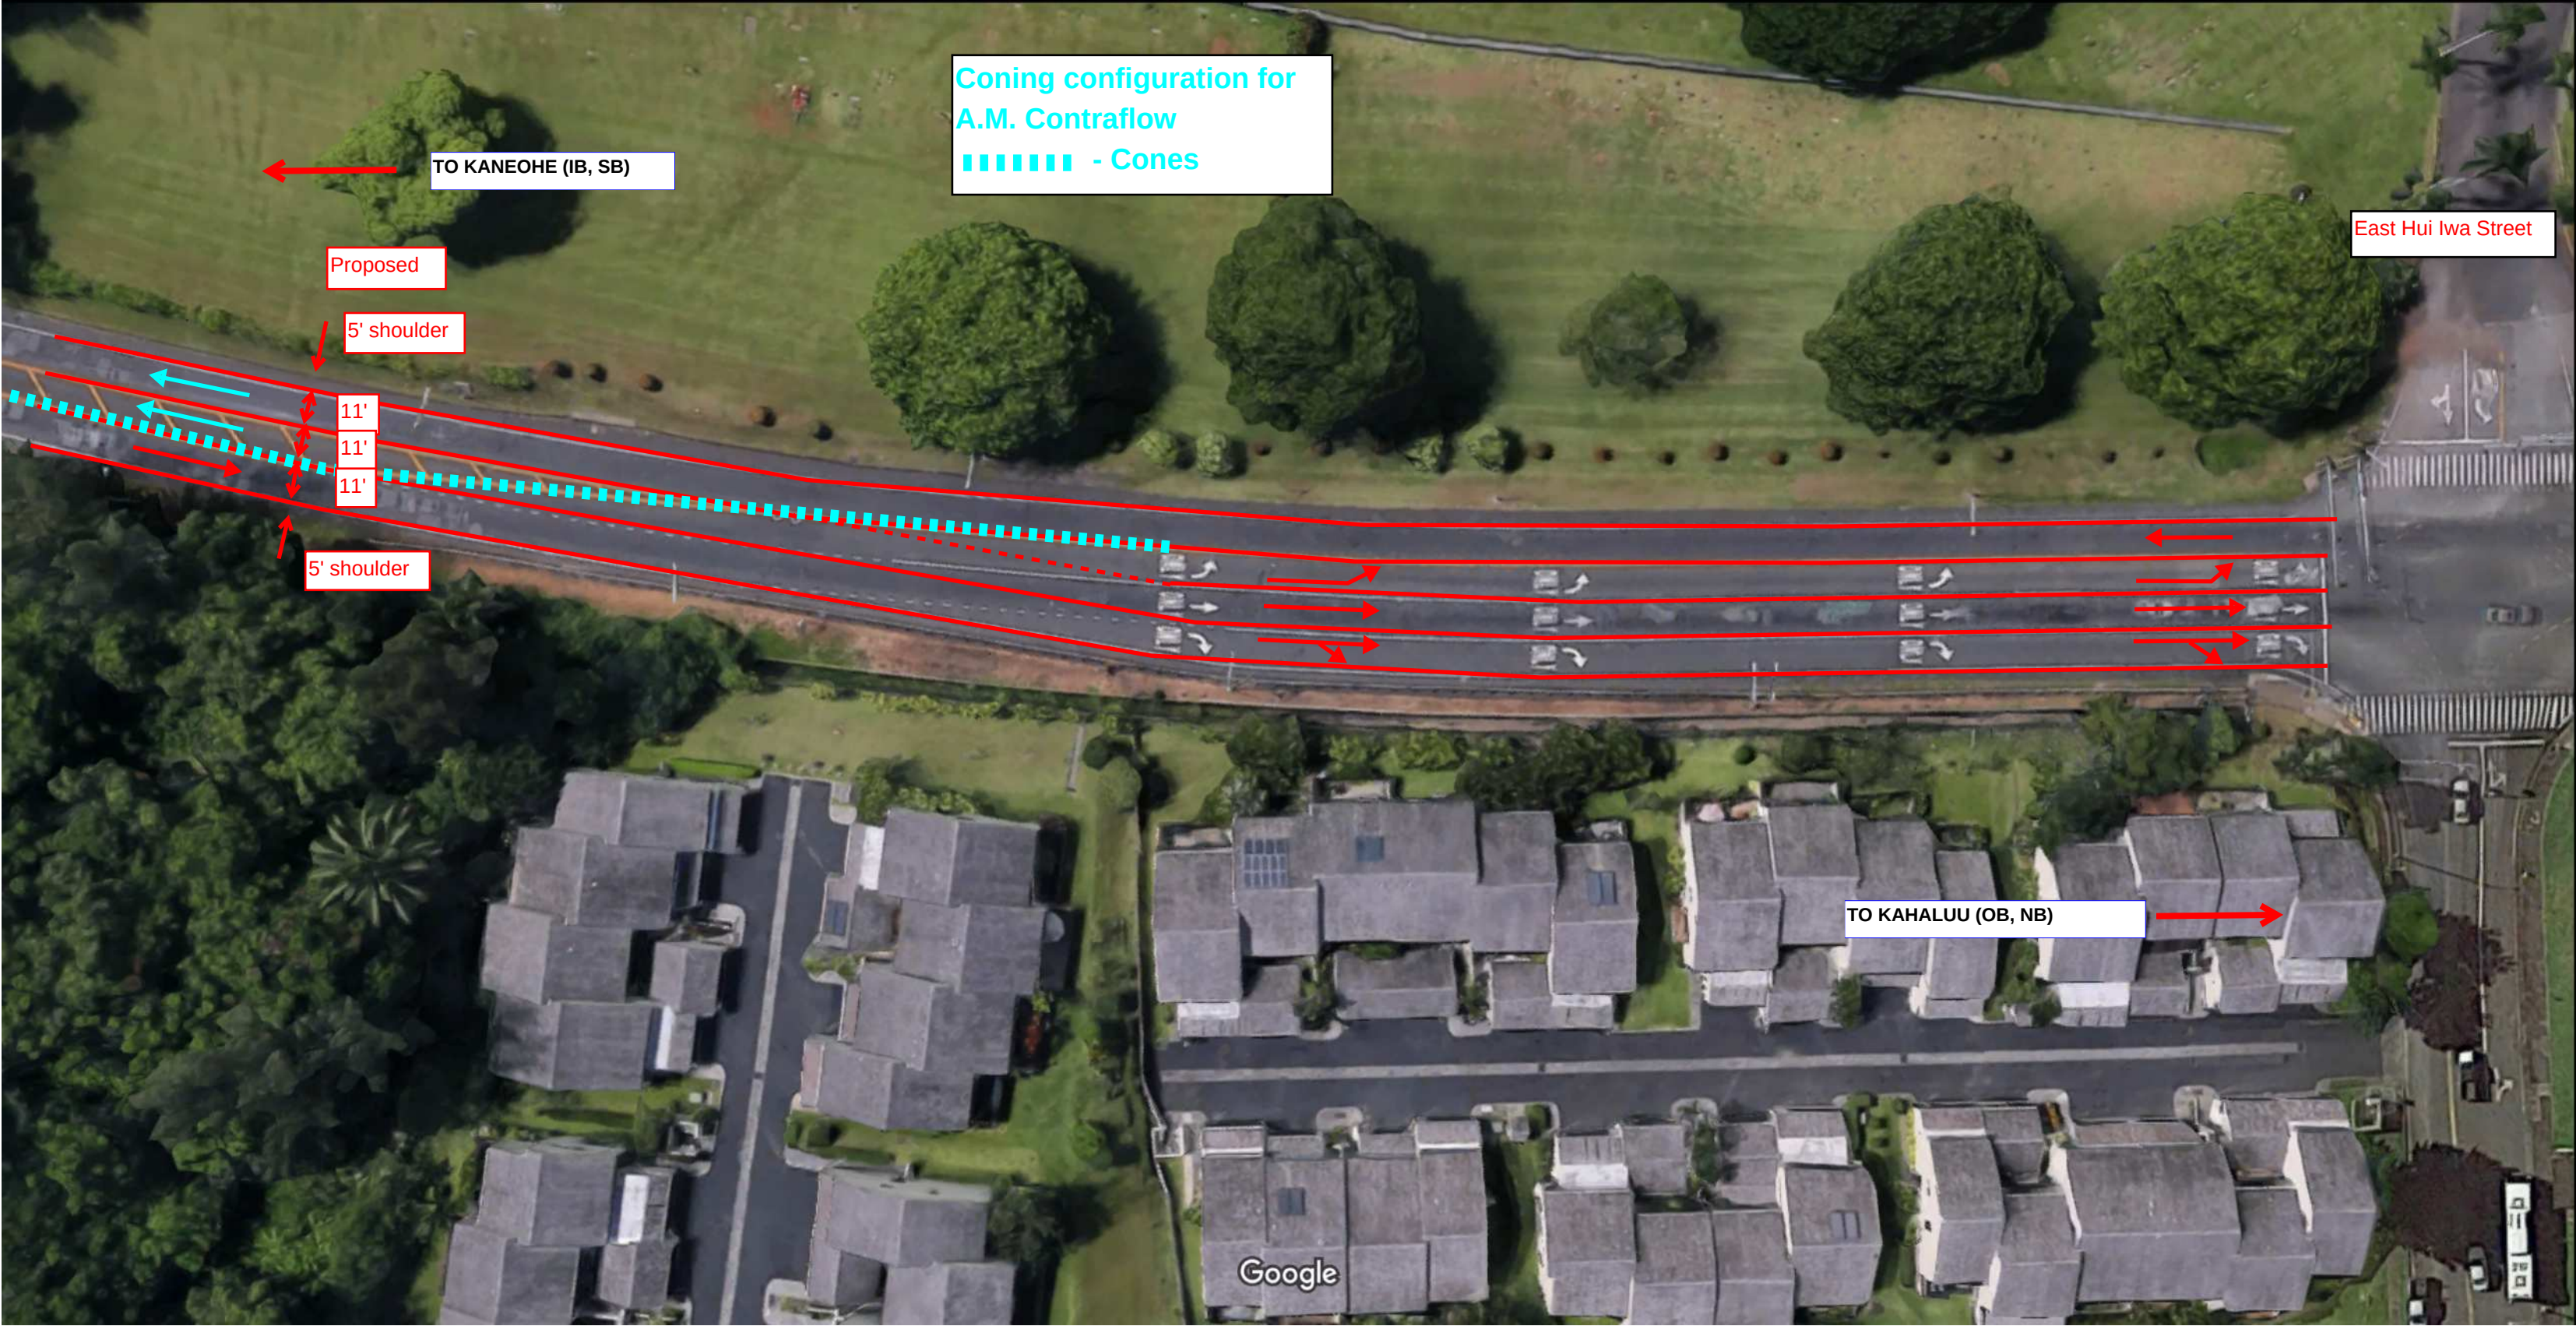

Imagery ©2016 Google, Map data ©2016 Google 50 ft



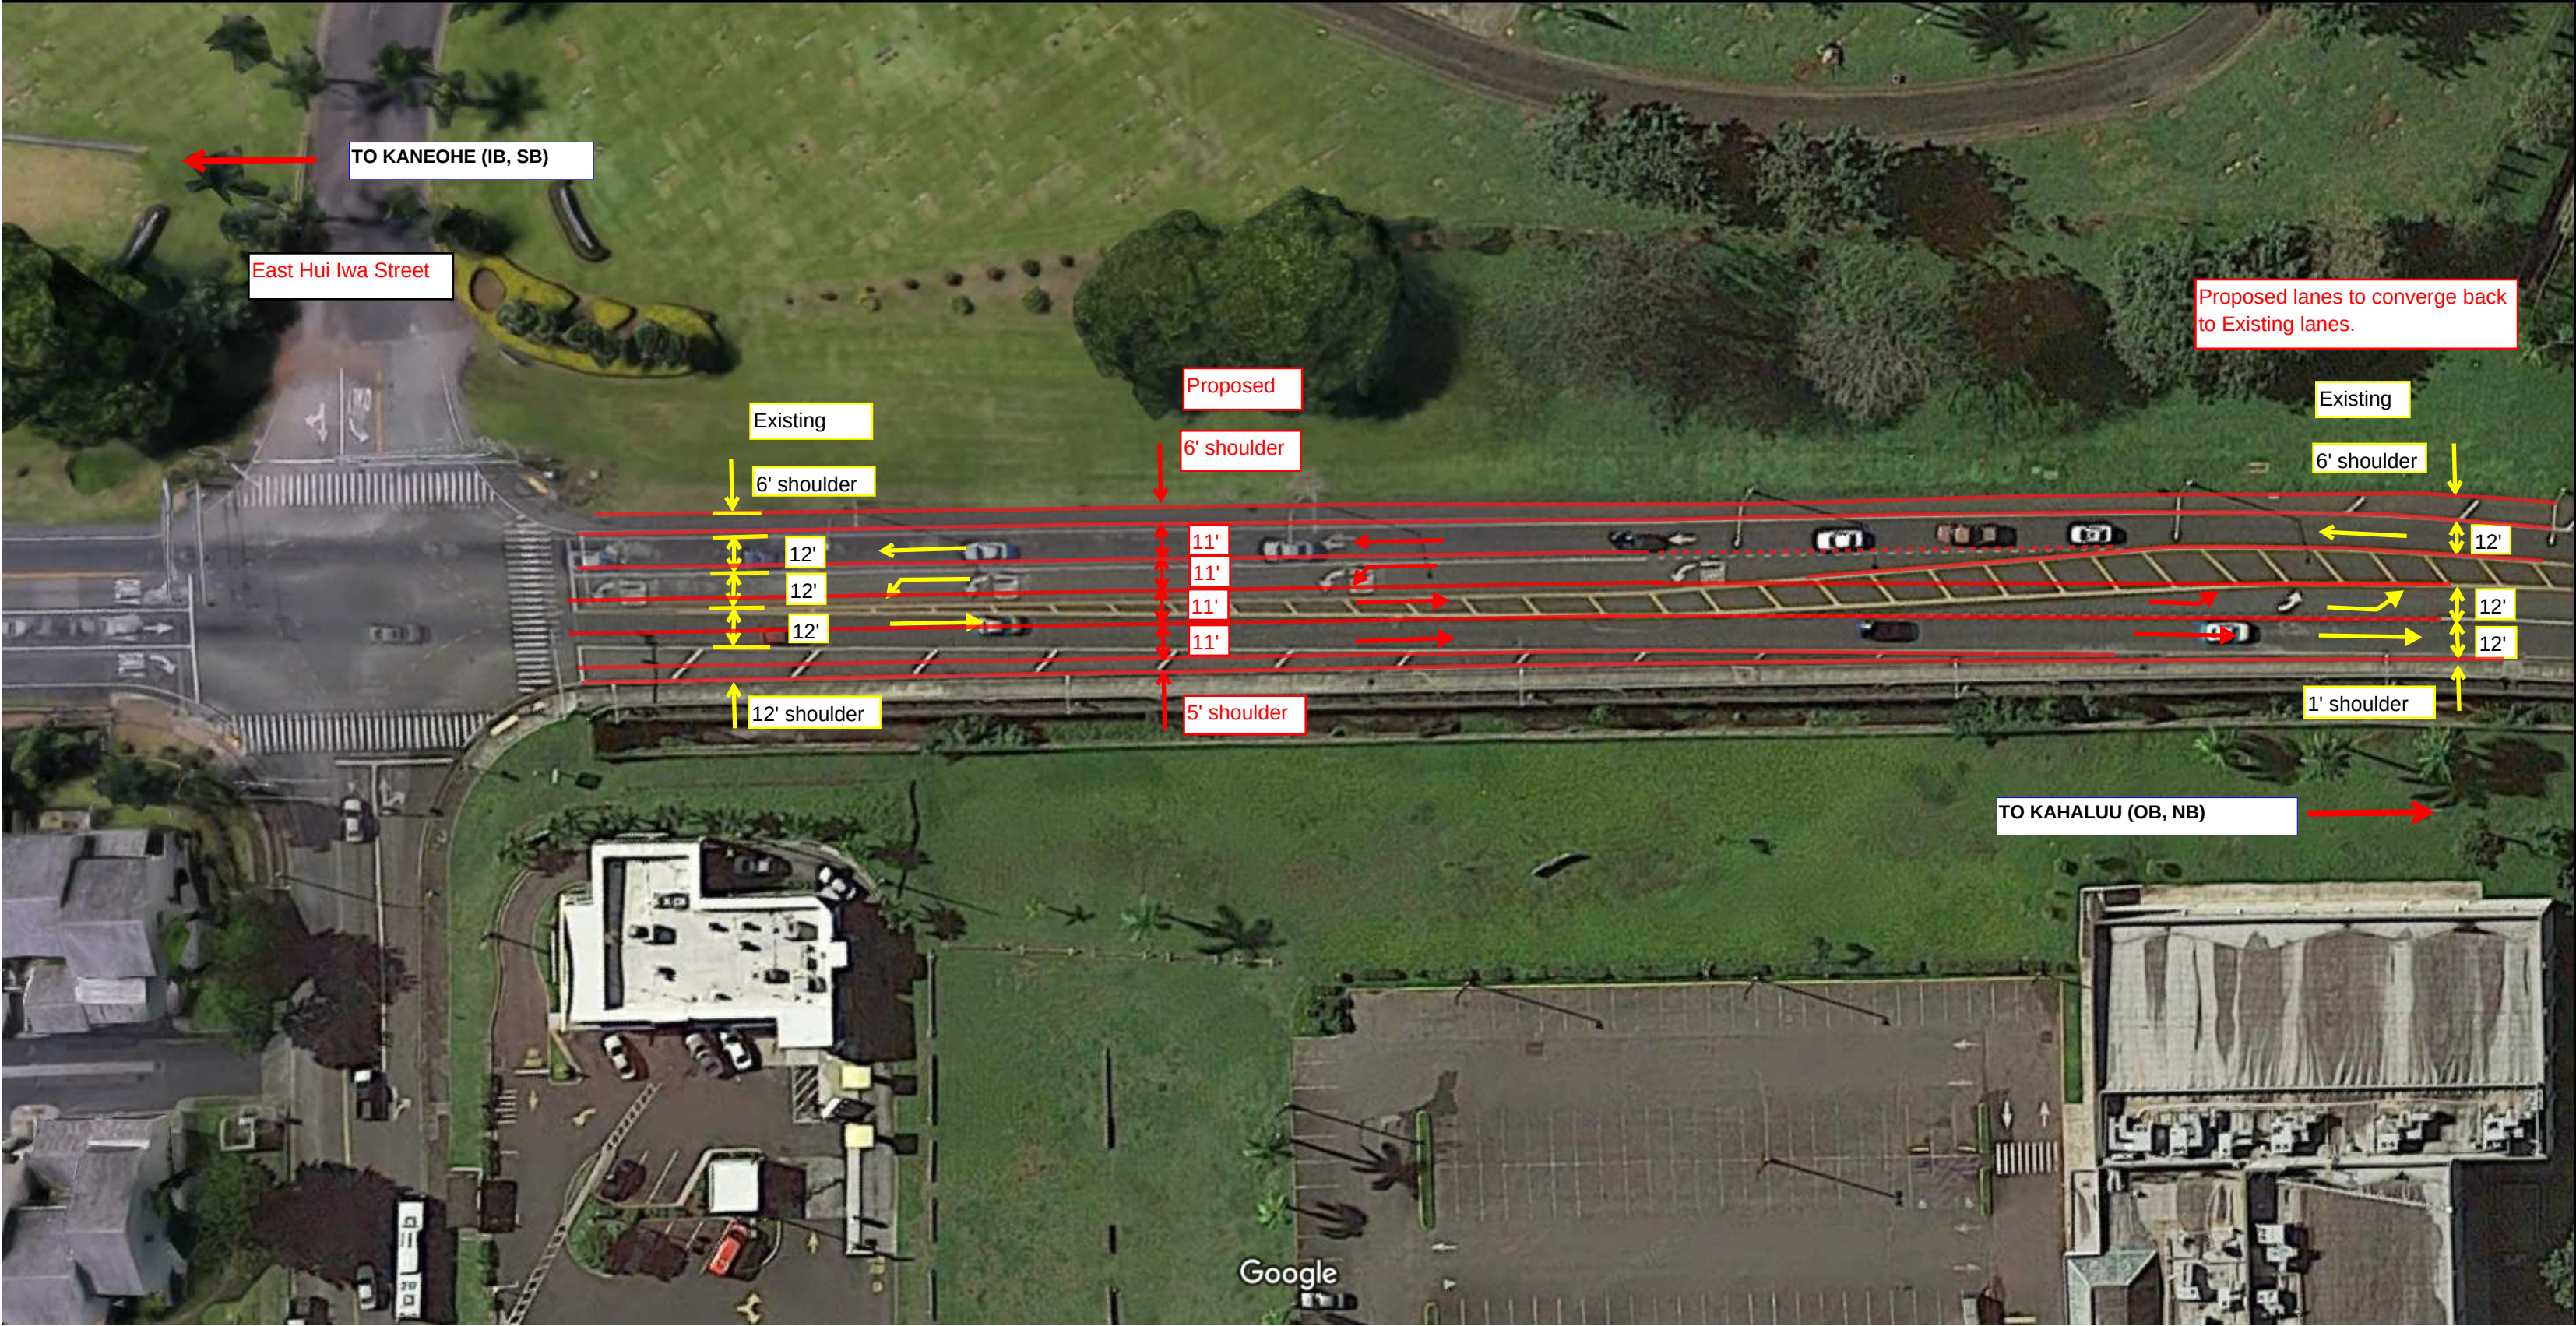

Imagery ©2016 Google, Map data ©2016 Google 50 ft





Imagery ©2016 Google, Map data ©2016 Google 50 ft