



# PROPOSED CROSSWALK AND BUS STOP MODIFICATIONS

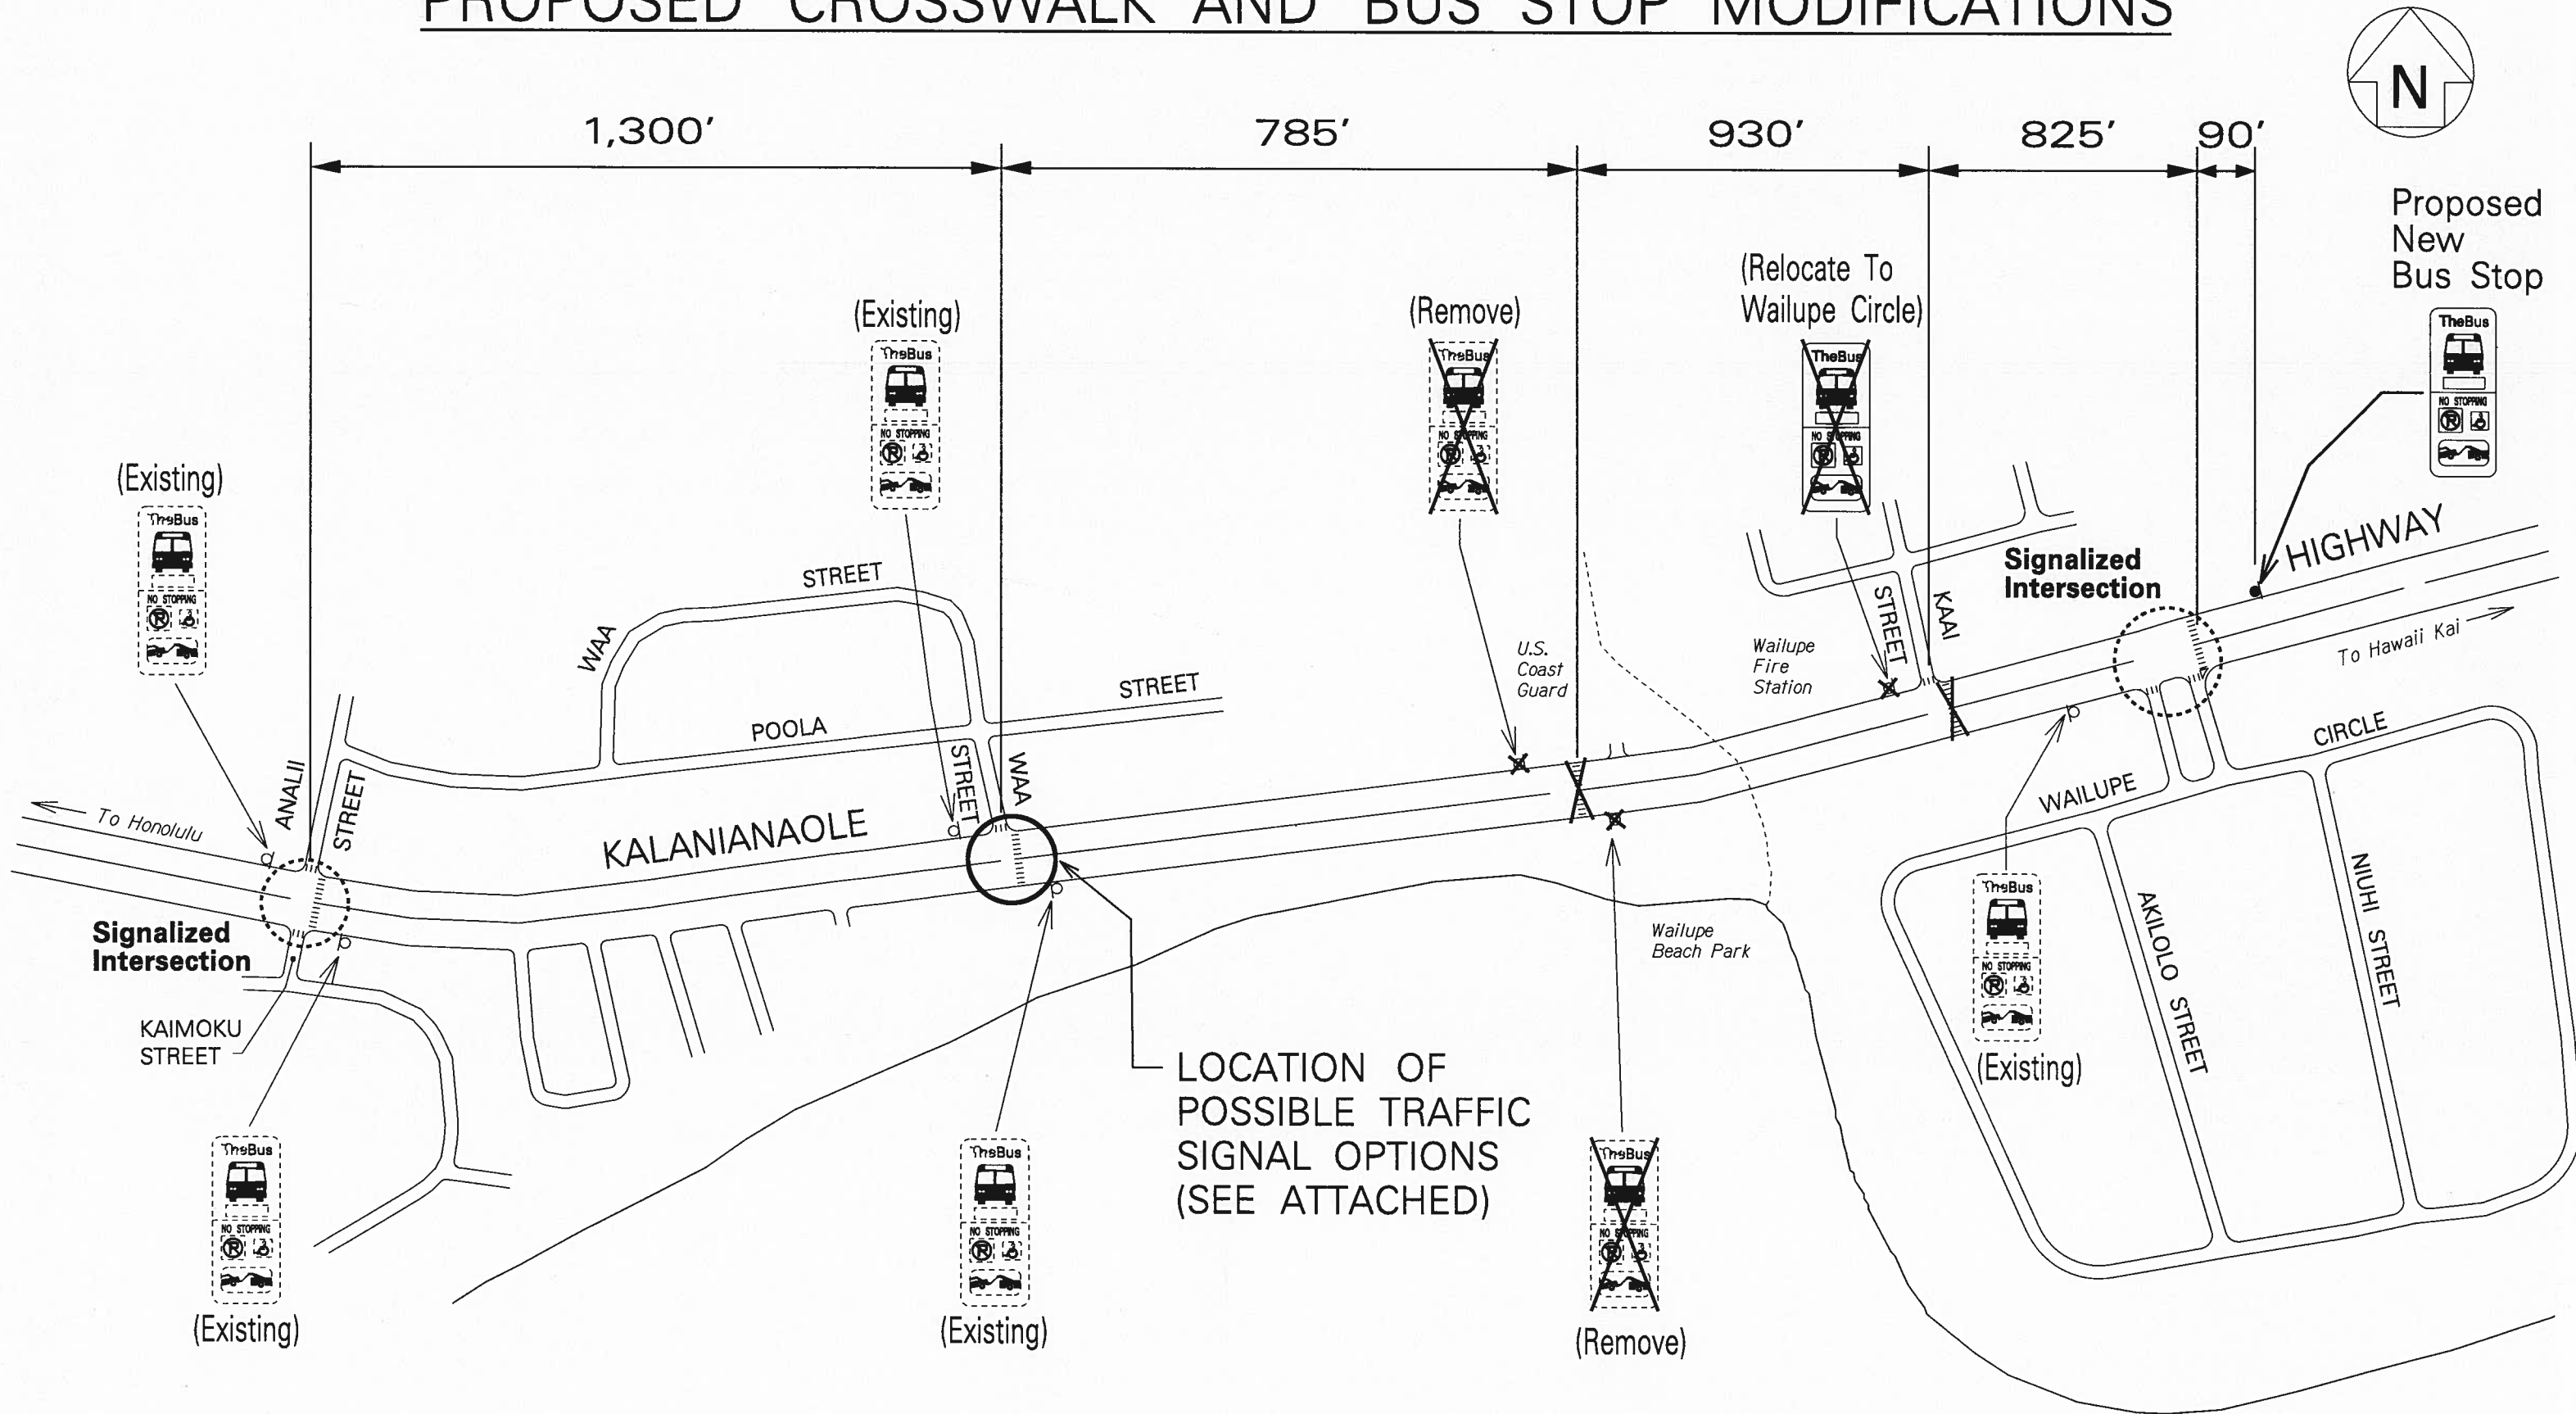

OPTION 1

INSTALL NEW TRAFFIC SIGNAL  
WITH WAA STREET ACCESS

- WILL INCREASE DELAY ALONG  
KALANIANAOLE HIGHWAY

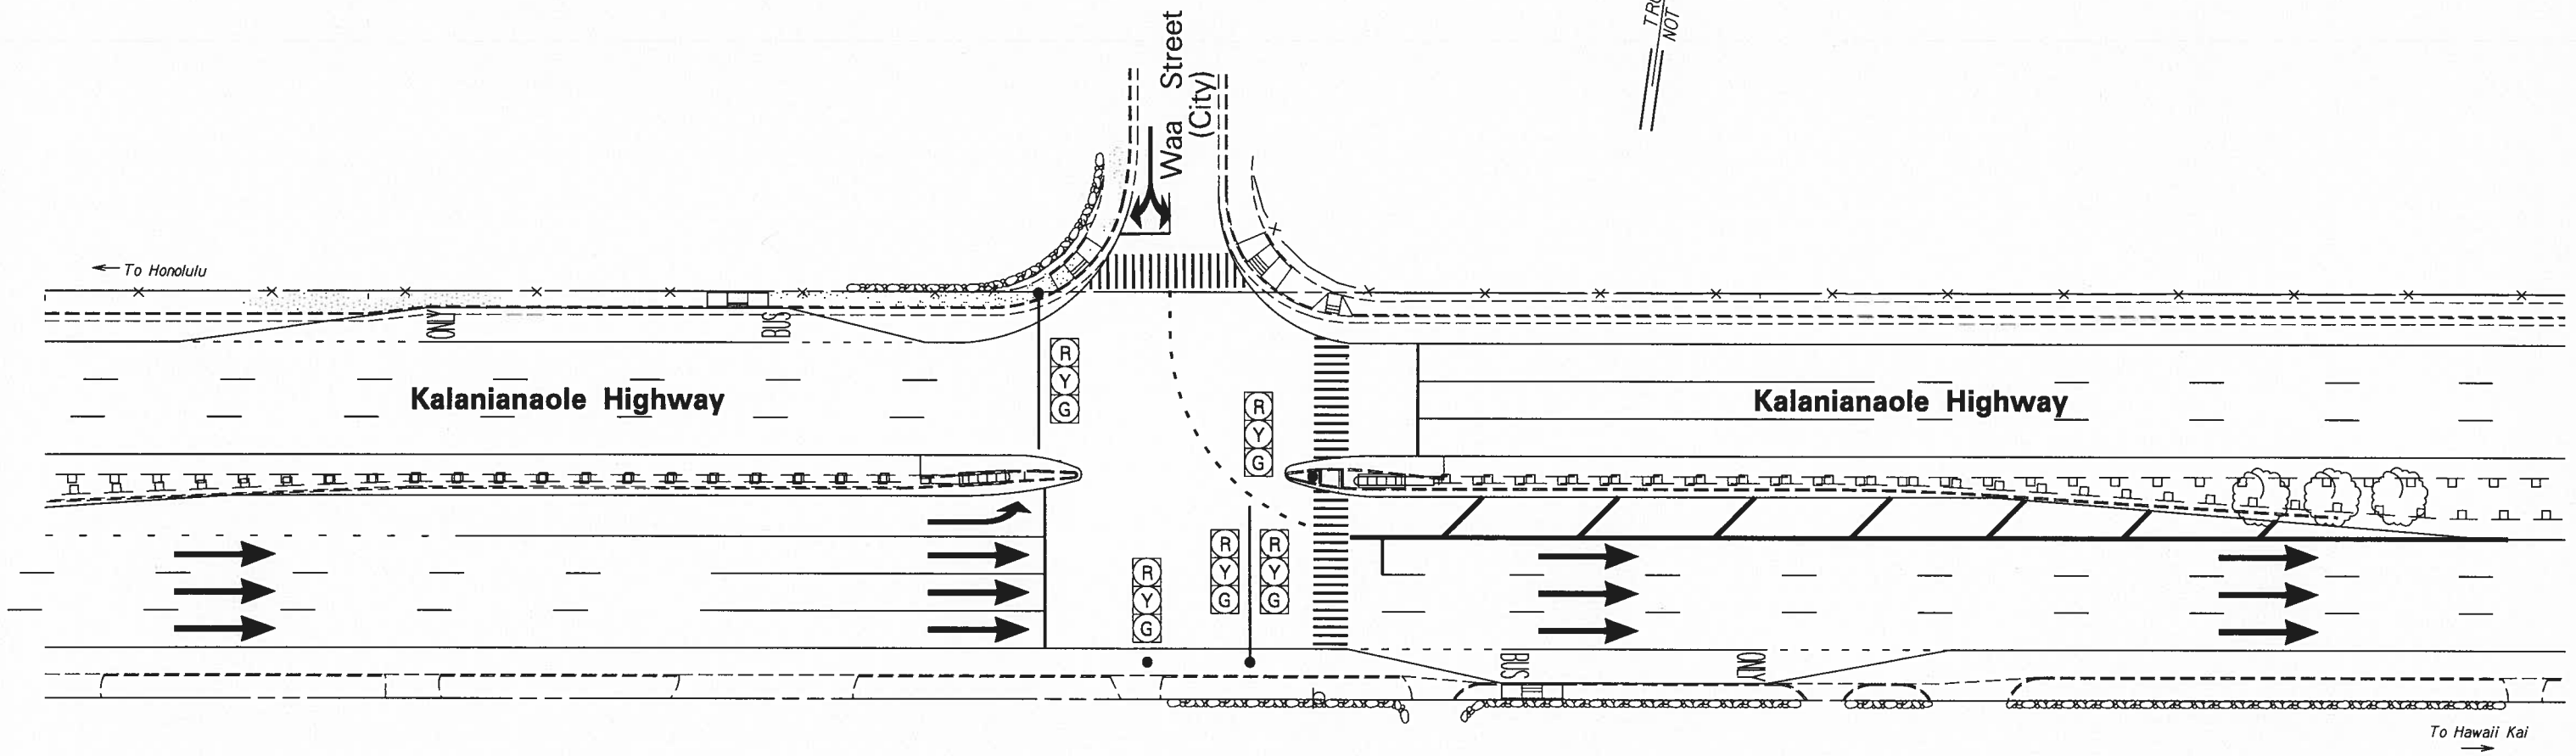

OPTION 2

INSTALL NEW TRAFFIC SIGNAL (PEDESTRIAN ONLY)  
WITH RESTRICTED VEHICLE ACCESS

- NO LEFT TURN FROM KALANIANAOLE HIGHWAY ONTO WAA STREET
- NO LEFT TURN FROM WAA STREET ONTO KALANIANAOLE HIGHWAY
- ONLY RIGHT TURNS ALLOWED
- SIGNAL WILL INCREASE DELAY ON KALANIANAOLE HIGHWAY BUT NOT AS MUCH AS OPTION 1

