


Highways Division

Maui West Taxpayers Association


January 9, 2018

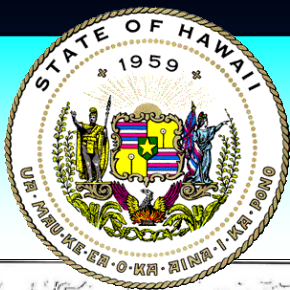



Highways Division – Maui


Lahaina Bypass Supplemental EIS Alignment

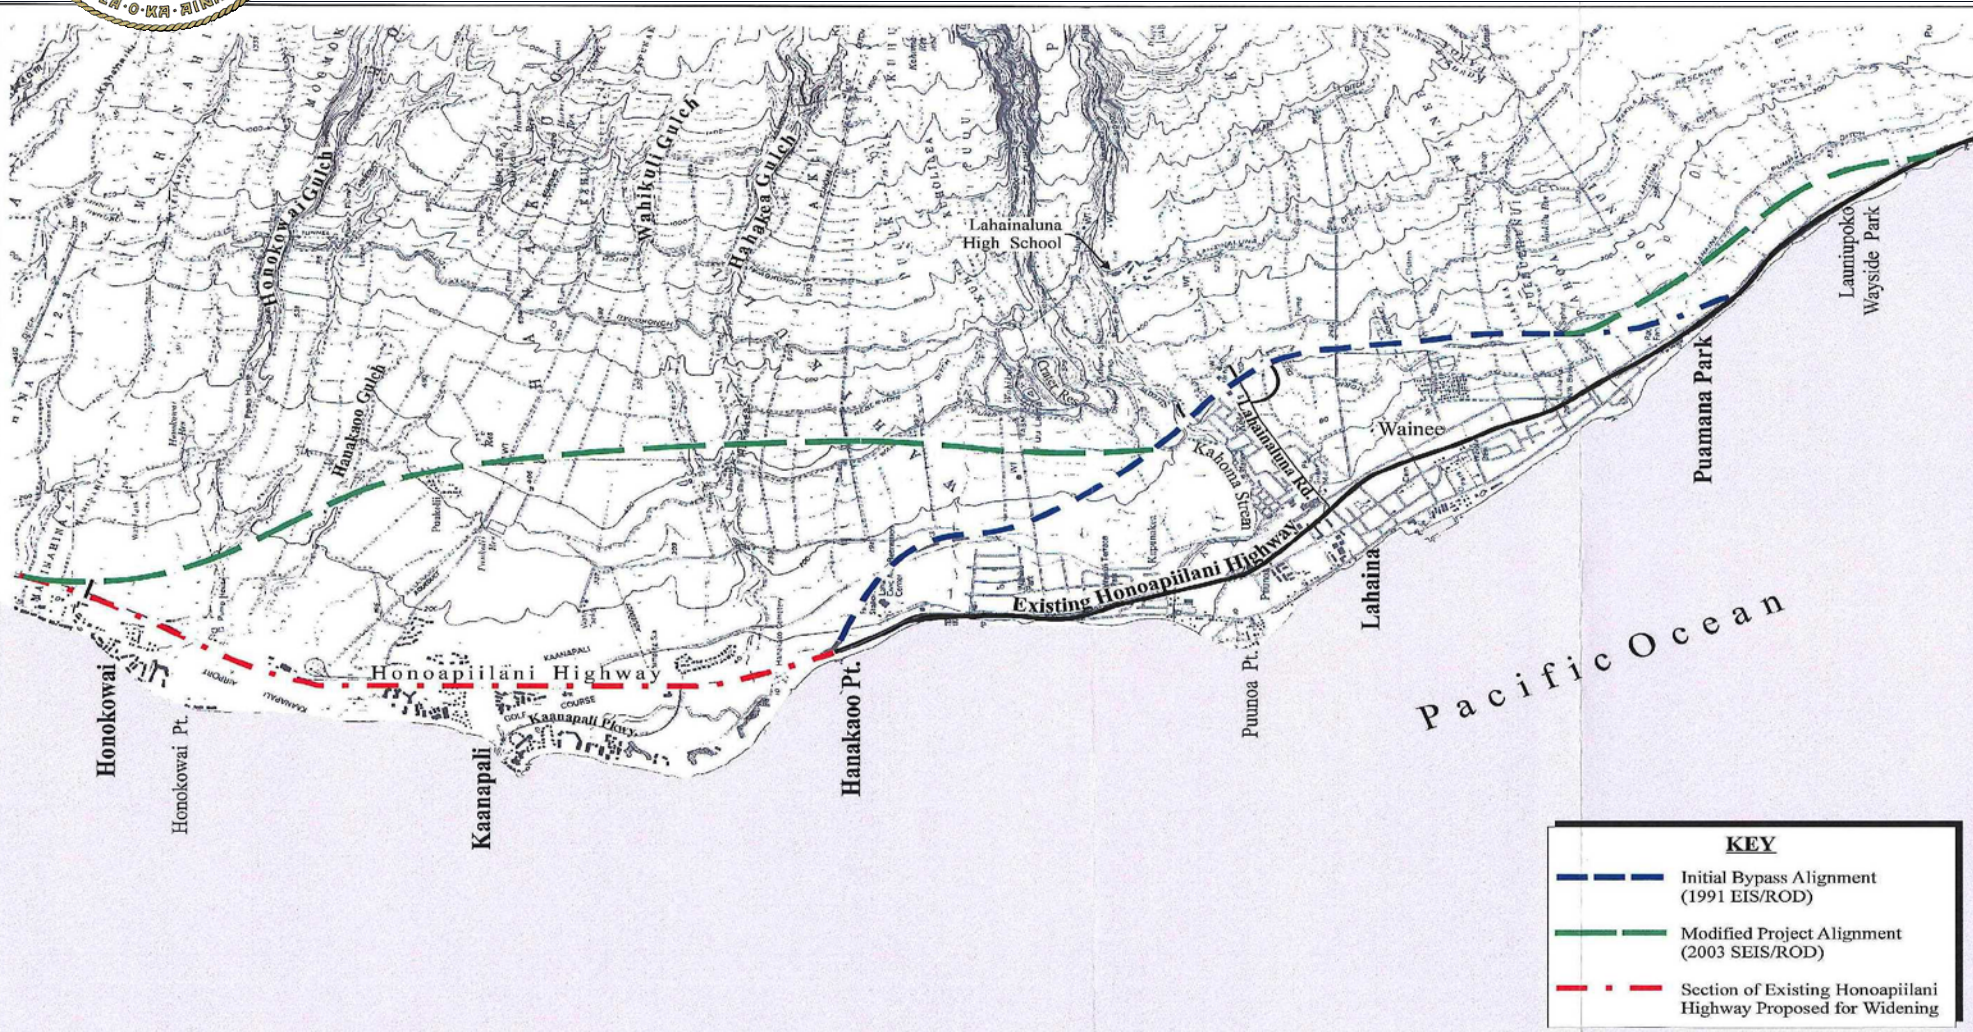

Source: Munekiyo Hiraga


Figure 3 Proposed Lahaina Bypass Southern Terminus Relocation Project
Modified Alignment and Project Limits (2003 SEIS/ROD)

NOT TO SCALE

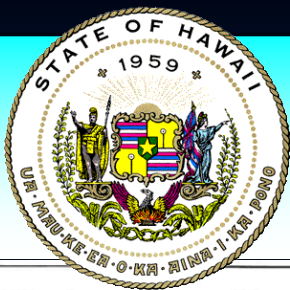

Highways Division – Maui


Lahaina Bypass Final EA Alignment

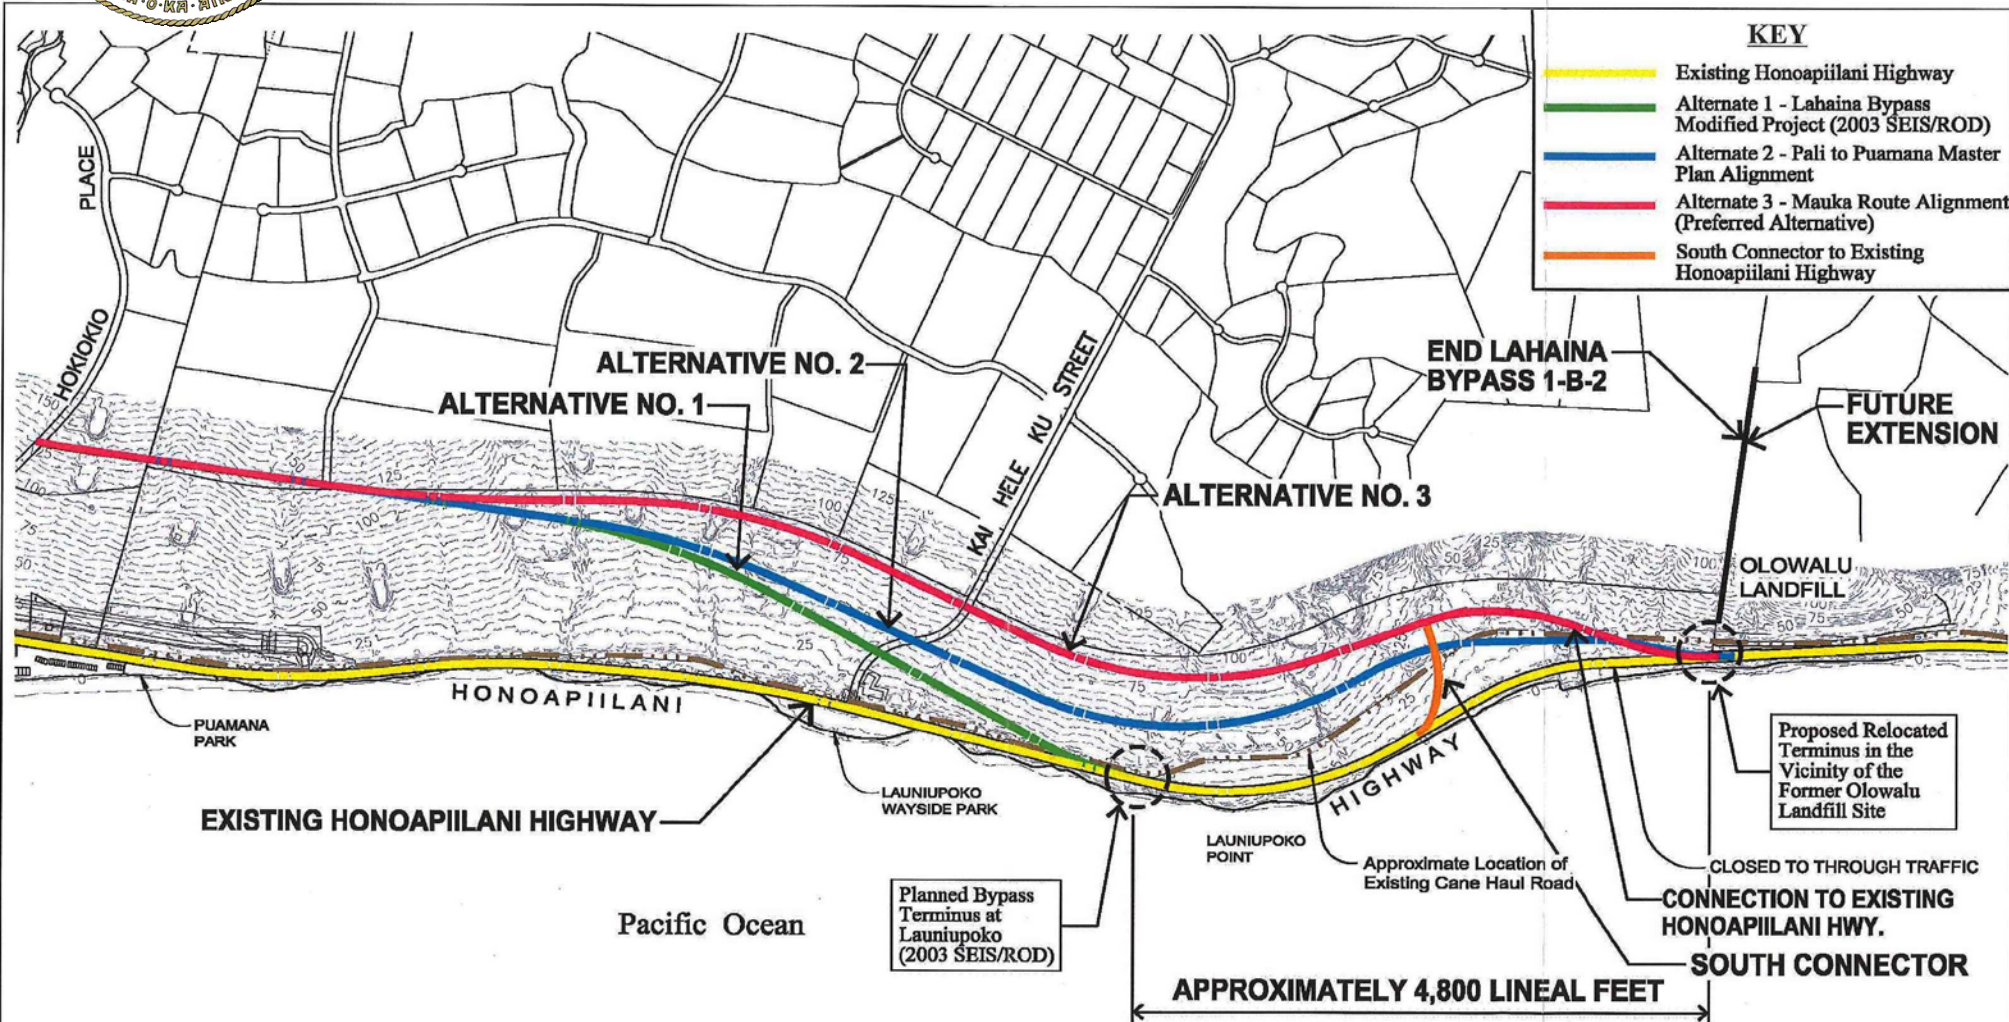


Source: Warren S. Unemori Engineering, Inc.

Figure 6 Proposed Lahaina Bypass Southern Terminus Relocation Project
Detailed Alignment Map

NOT TO SCALE

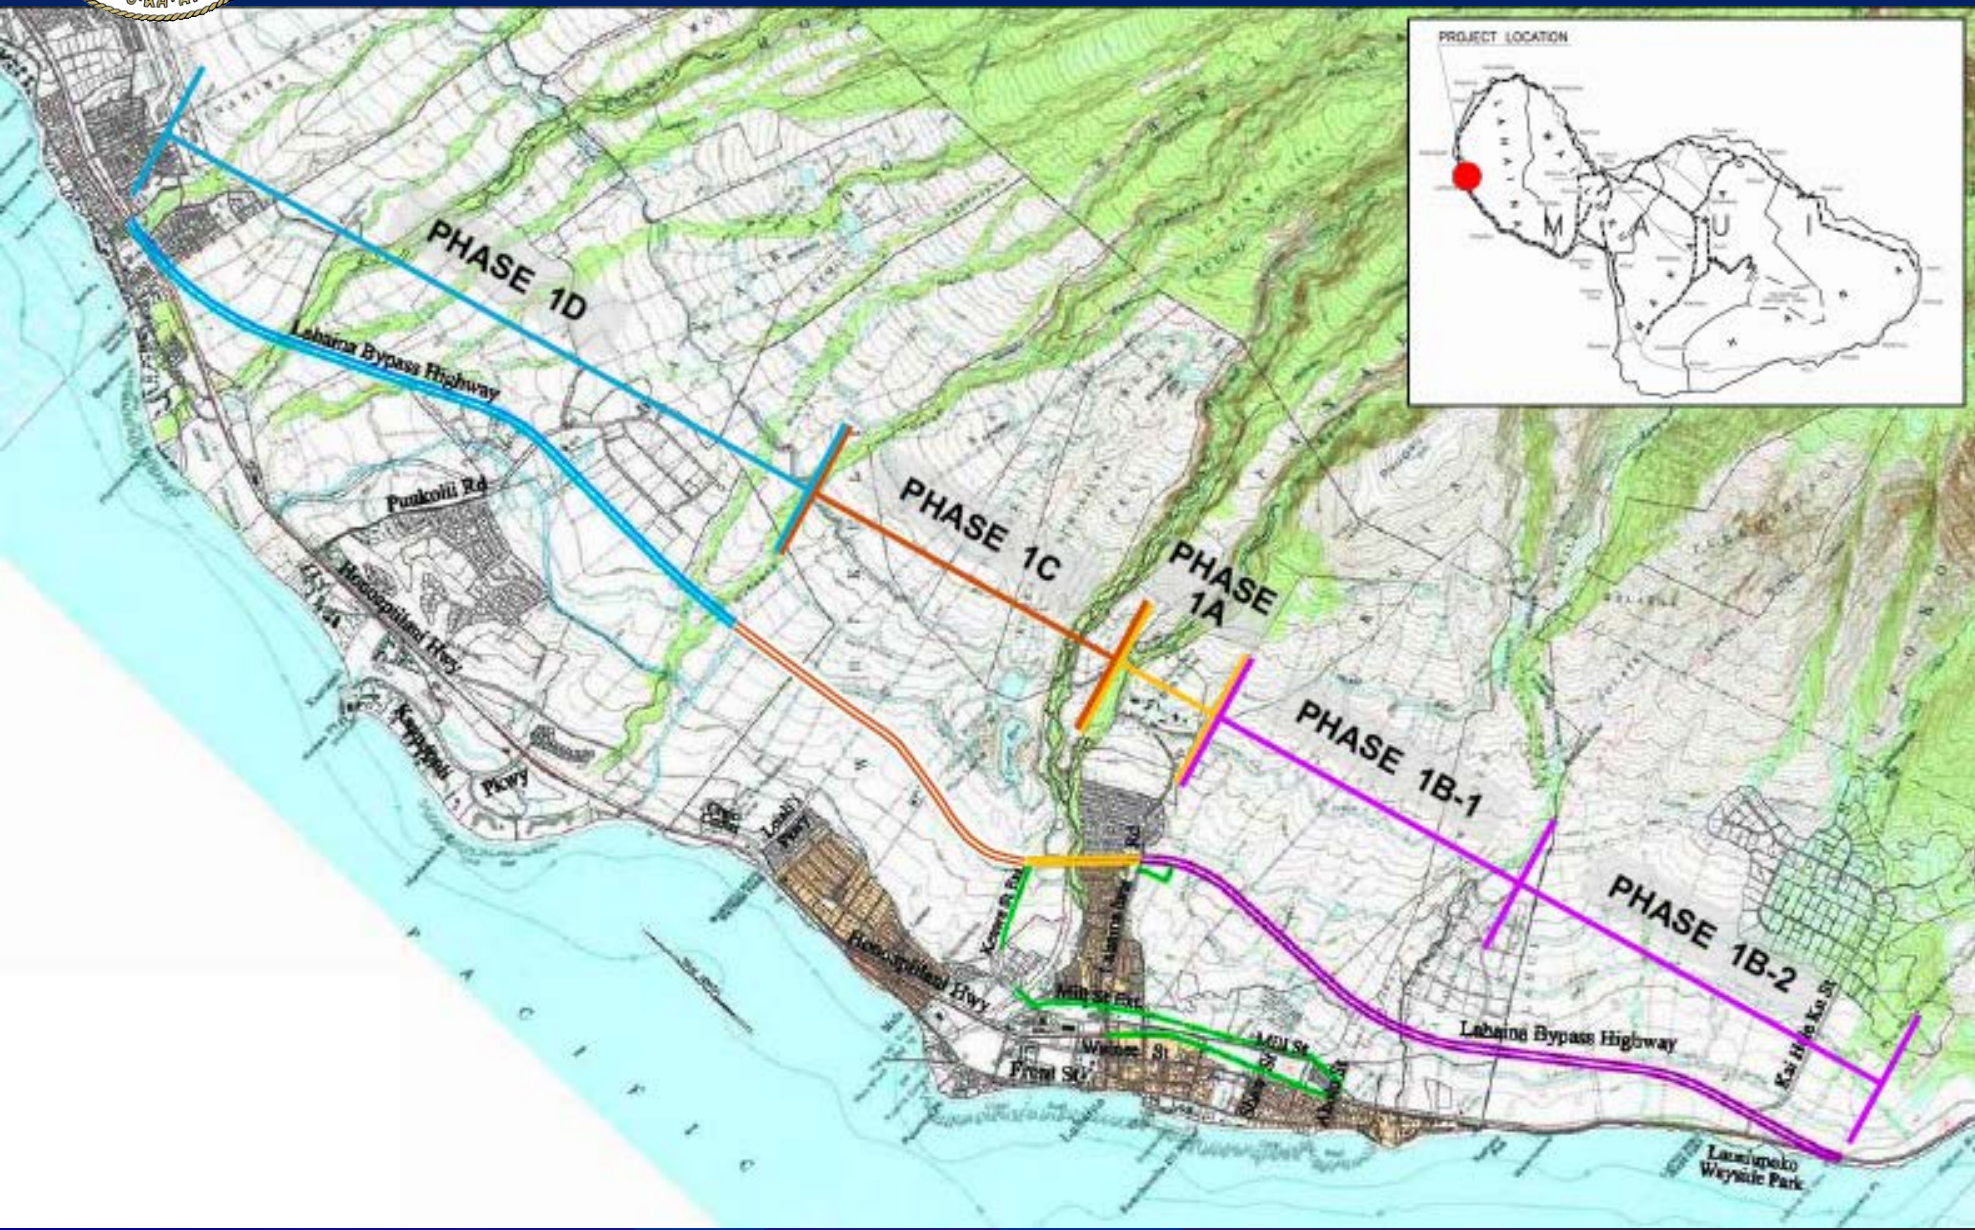

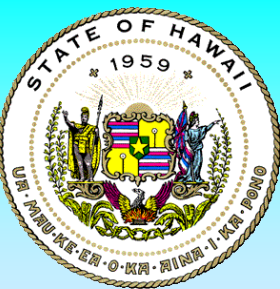

Highways Division – Maui

Lahaina Bypass Ph 1B-2

Honoapiilani Highway Realignment - Hokiokio Place to Relocated Southern Terminus

New road alignment approx. 2.7 miles long and 150 feet wide

New bridge over future Punakea Loop


New South Connector Road to Honoapi'ilani Highway



Intersection improvements at Hokiokio Place and Kai Hele Ku Street

Two (2) detention basins and appurtenant drainage structures

Connection To Existing Honoapi'ilani Hwy

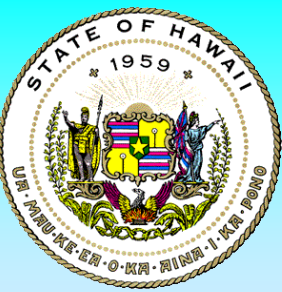


Highways Division – Maui


Lahaina Bypass Ph 1B-2

Honoapiilani Highway Realignment - Hokiokio Place to Relocated Southern Terminus


Lahaina Bypass – Hokiokio Pl

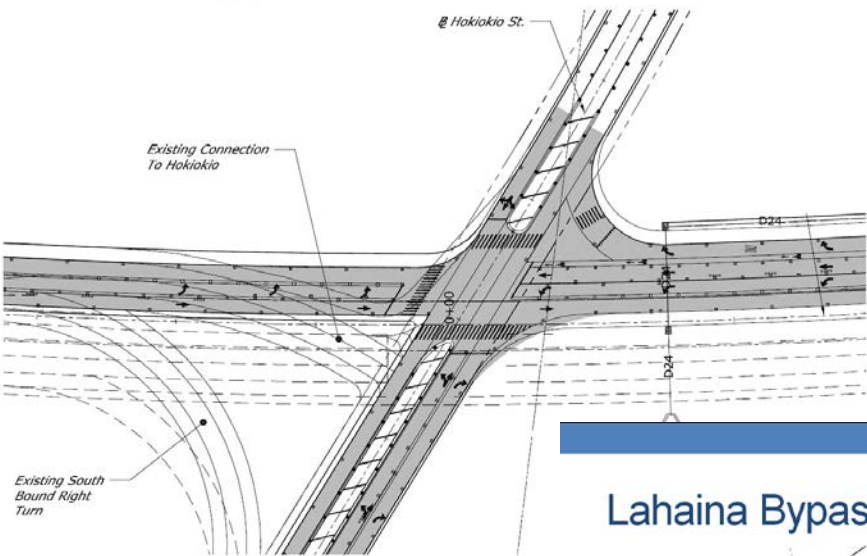


Lahaina Bypass - Kai Hele Ku St

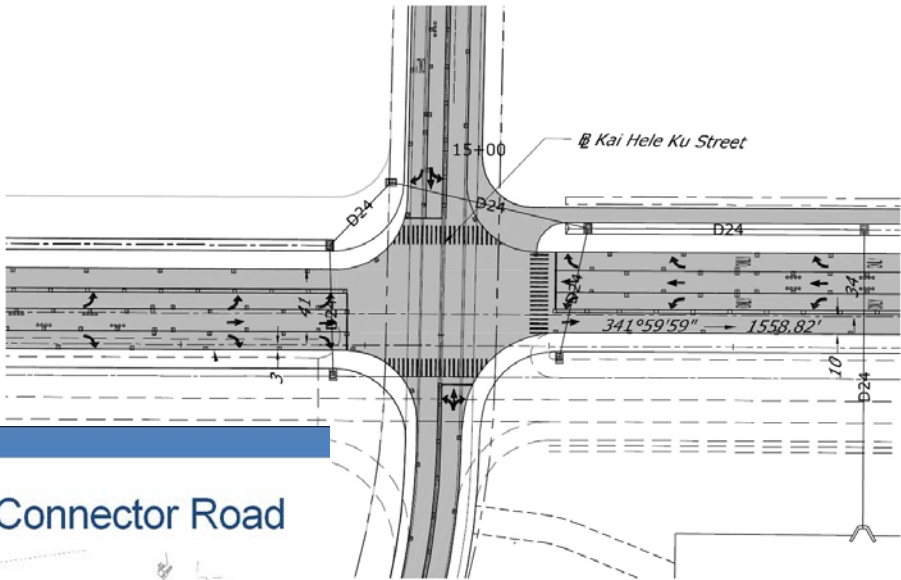

Lahaina Bypass – S. Connector Road

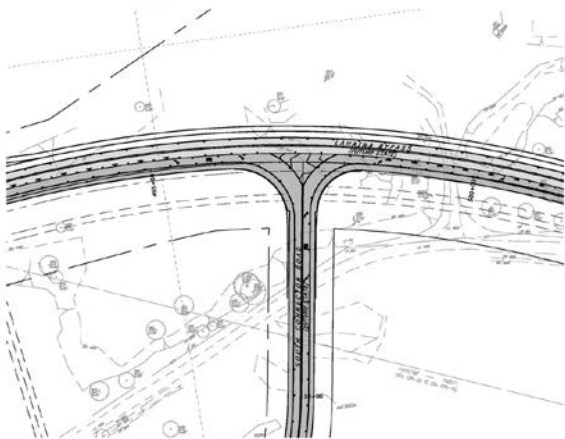


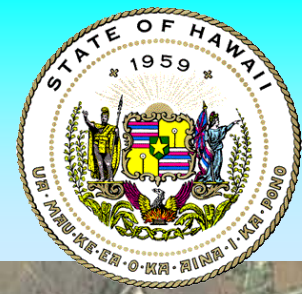


Highways Division – Maui

Lahaina Bypass Ph 1B-2 Northbound Traffic Flow

Lahaina Bypass 1B-2 Design-Build Project
Northbound Traffic Flow Configuration at Project completion

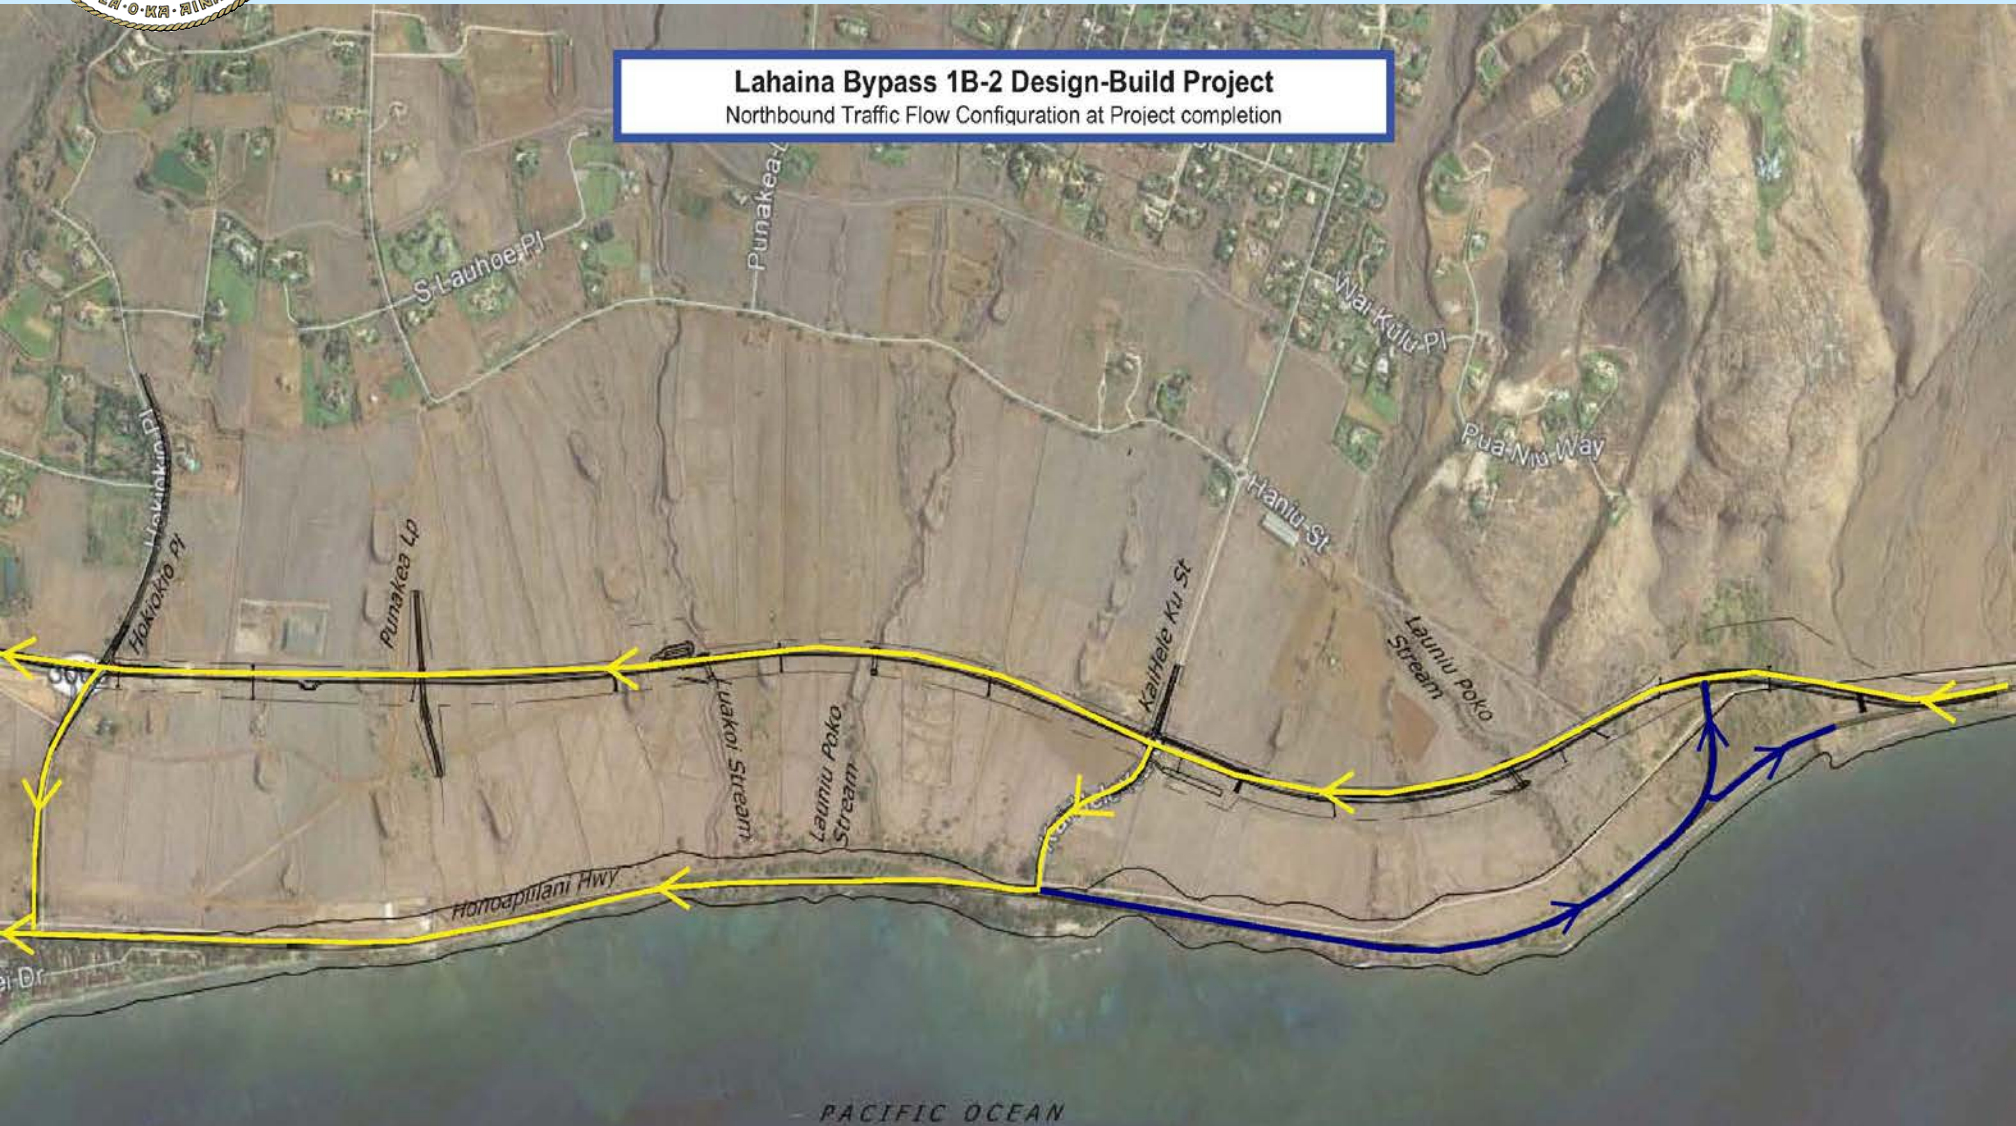

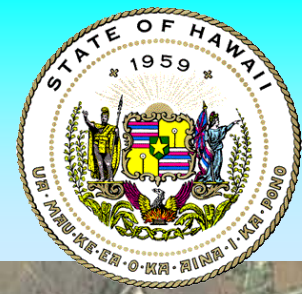


Highways Division – Maui

Lahaina Bypass Ph 1B-2

Southbound Traffic Flow


Lahaina Bypass 1B-2 Design-Build Project
Southbound Traffic Flow Configuration at Project completion



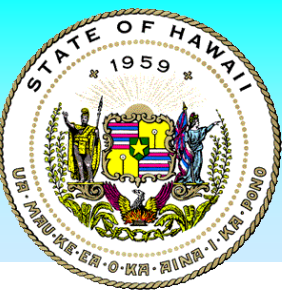


Highways Division – Maui

Lahaina Bypass/Honoapiilani Highway Traffic Flow

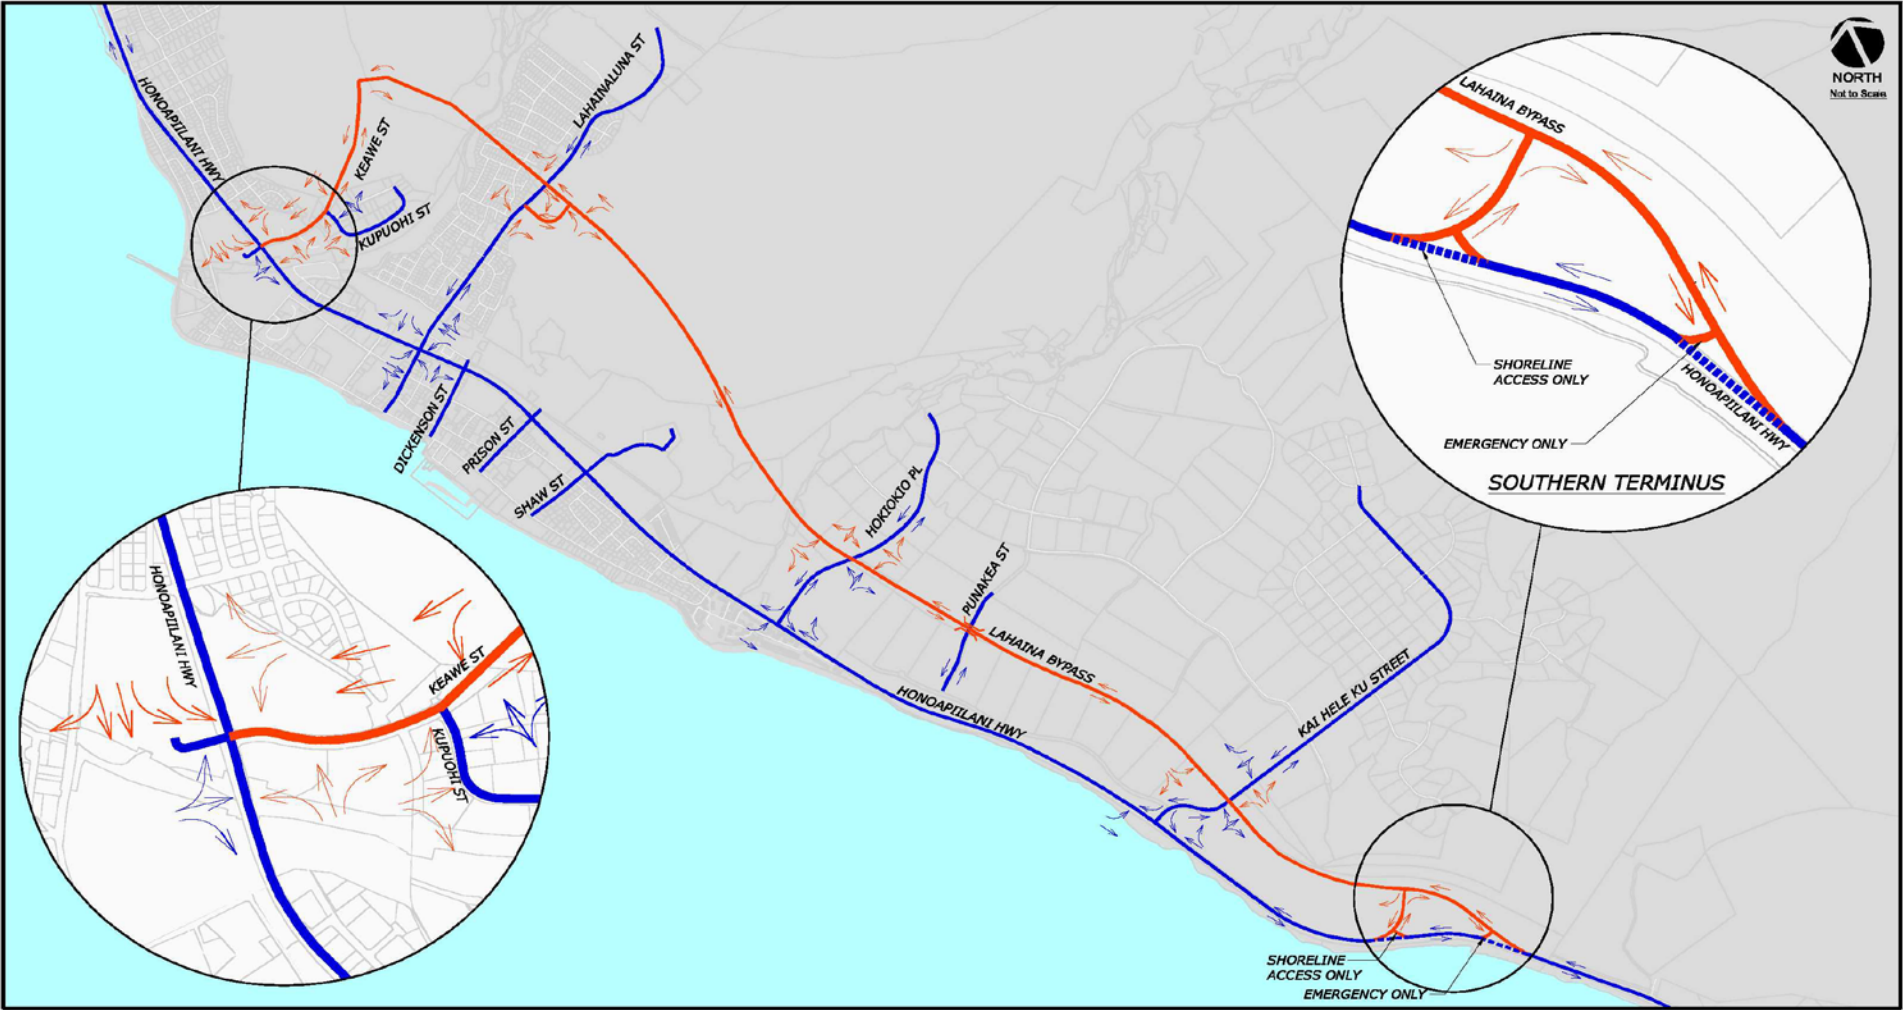

TRAFFIC FLOW



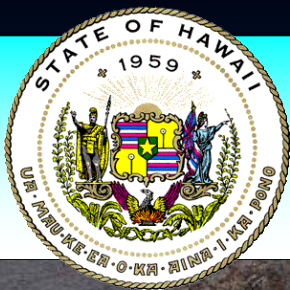

Highways Division – Maui

Honoapiilani Highway Improvements Kapunakea Street to Keawe Street



- HDOT will be collecting traffic data along the corridor to establish a baseline of the traffic movements.
- Traffic data will also be collected after traffic normalizes when the new roadway improvements are completed.
- HDOT and County of Maui working together to implement operational improvements on Keawe Street.
- HDOT and Lahaina Gateway Center property management discussing operational improvements for the ingress/egress of the shopping center.