



STATE	PROJECT	SHEET NO.
HI	HI STP SR 30(1)	V16

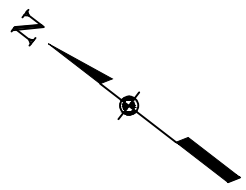

- ① **ROAD CLOSED**
0.75 MILES AHEAD
LOCAL TRAFFIC ONLY
R11-3A(0.75)
60"x30"
DETOUR
←
CM4-9L
30"x24"
- ② **ROAD CLOSED**
R11-2
48"x30"
- ③ HONOAPIILANI HWY
DETOUR
1000 FT
CW20-2(1000)
48"x48"
- ④ HONOAPIILANI HWY SOUTH
DETOUR
←
AHEAD
CM4-9L
30"x24"
AHEAD
30"x8"
- ⑤ HONOAPIILANI HWY SOUTH
DETOUR
←
CM4-9L
30"x24"
- ⑥ HONOAPIILANI HWY
DETOUR
→
AHEAD
CM4-9R
30"x24"
AHEAD
30"x8"
- ⑦ HONOAPIILANI HWY SOUTH
DETOUR
→
CM4-9R
30"x24"
- ⑧ HONOAPIILANI HWY SOUTH
DETOUR
↑
CM4-9(mod.)
30"x30"
- ⑨ **END**
DETOUR
CM4-8A
24"x18"

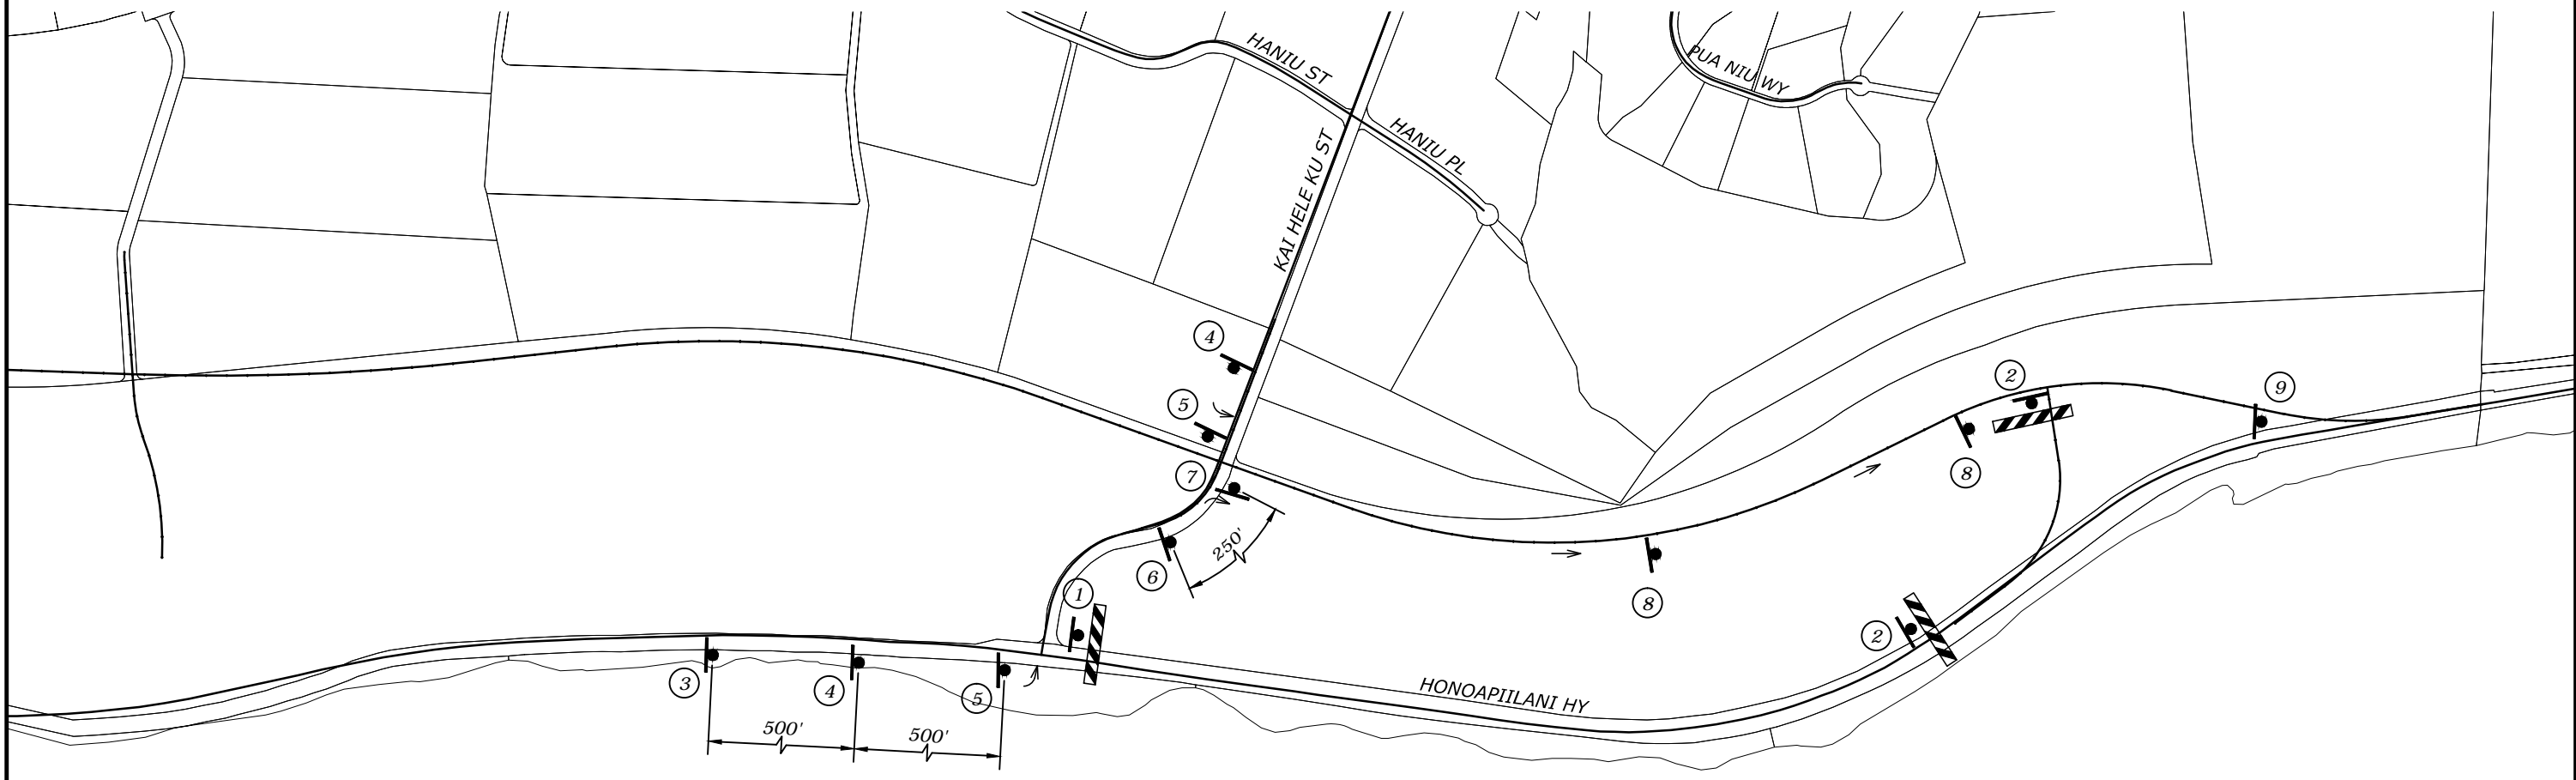

LEGEND:

- Sign
- Type III Barricade
- Detour Route



NO.	DATE	BY	REVISIONS	NO.	DATE	BY	REVISIONS
①	6/16/17	WOC	Added Note				

WILSON OKAMOTO CORPORATION APRIL 30, 2018
LIC. EXP. DATE

U.S. DEPARTMENT OF TRANSPORTATION
FEDERAL HIGHWAY ADMINISTRATION
CENTRAL FEDERAL LANDS HIGHWAY DIVISION

U.S. CUSTOMARY

**HONOAPIILANI HIGHWAY
DETOUR**