

Install New R10-11d and R3-26 Signs With Posts


R3-26 (42"x30")
R10-11d (42"x42")



Install New Warning Sign With New Post (36"x36")




Relocate Existing R10-11d and R3-26 Signs and Posts

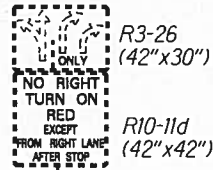


Install New RM-2 (White) With Flexible Delineator Post (Type A). See Detail #1

Approximate 120' Existing Striped Island
Install New RM-2 (Yellow) With Flexible Delineator Post (Type A) See Detail #2 This Sheet

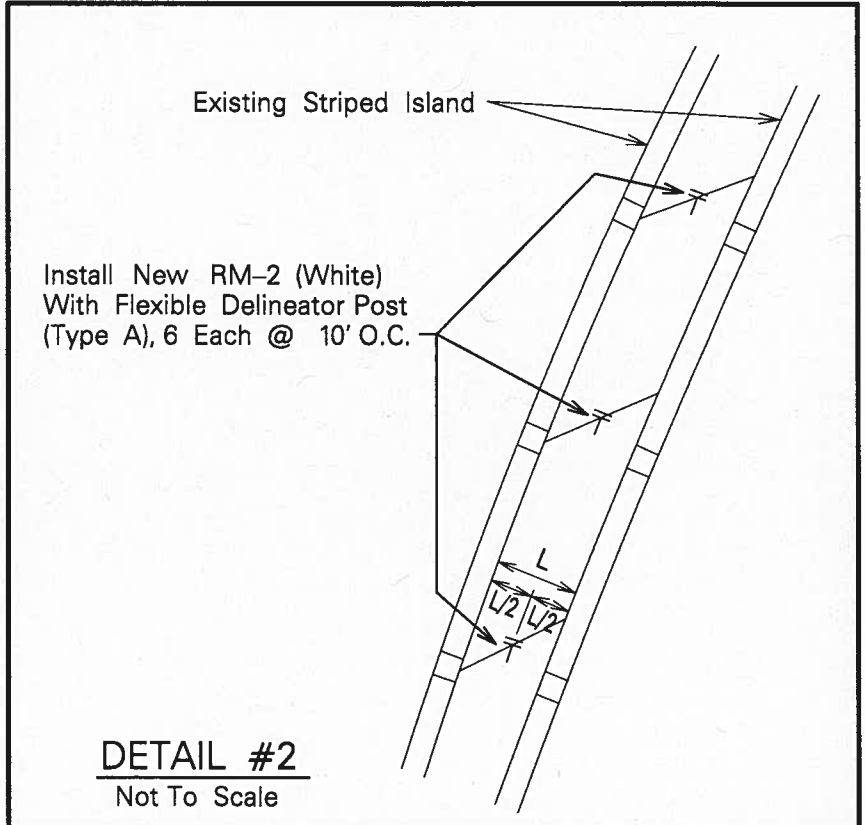

TRUE NORTH
SCALE: 1" = 40'

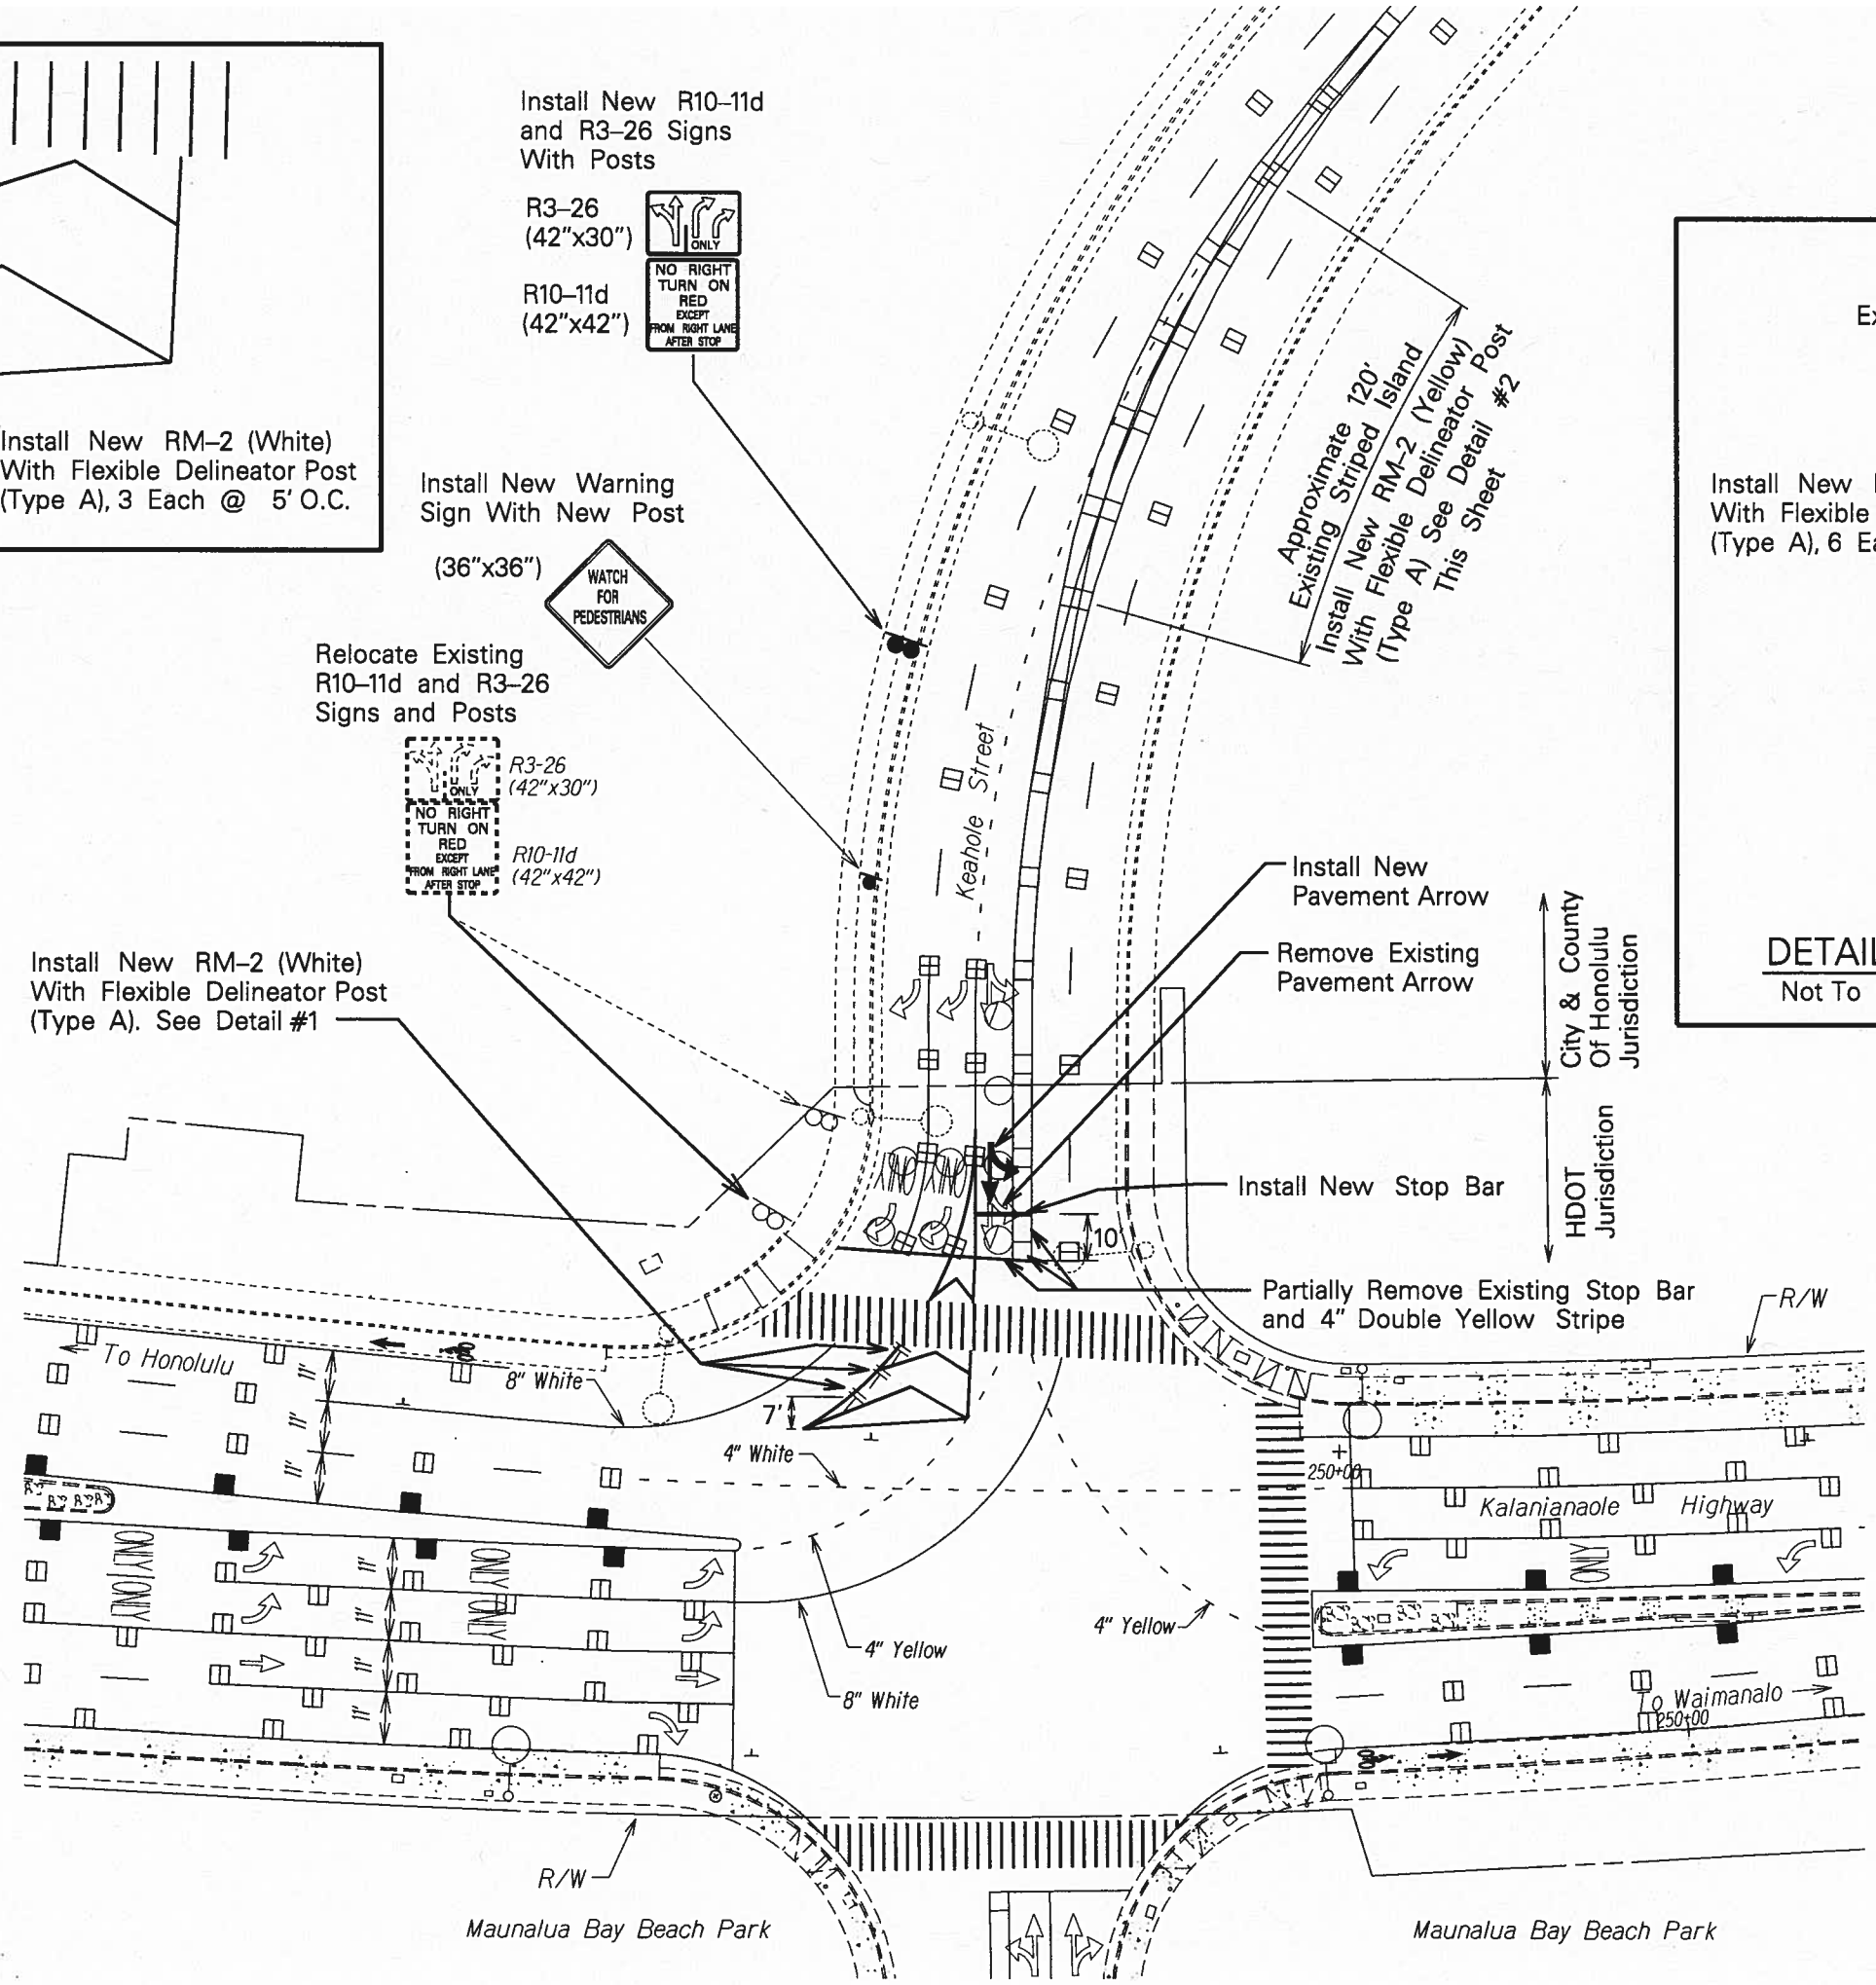

City & County Of Honolulu Jurisdiction
HDOT Jurisdiction

Maunaloa Bay Beach Park

Maunaloa Bay Beach Park

DRAFT