




STATE OF HAWAII
 DEPARTMENT OF TRANSPORTATION
 HIGHWAYS DIVISION
 HONOLULU, HAWAII

KALANIANA'OLE HIGHWAY IMPROVEMENTS PHASE 2

POALIMA STREET TO VICINITY OF MAKAI PIER
 FEDERAL-AID PROJECT NO. NH-072-1(059)

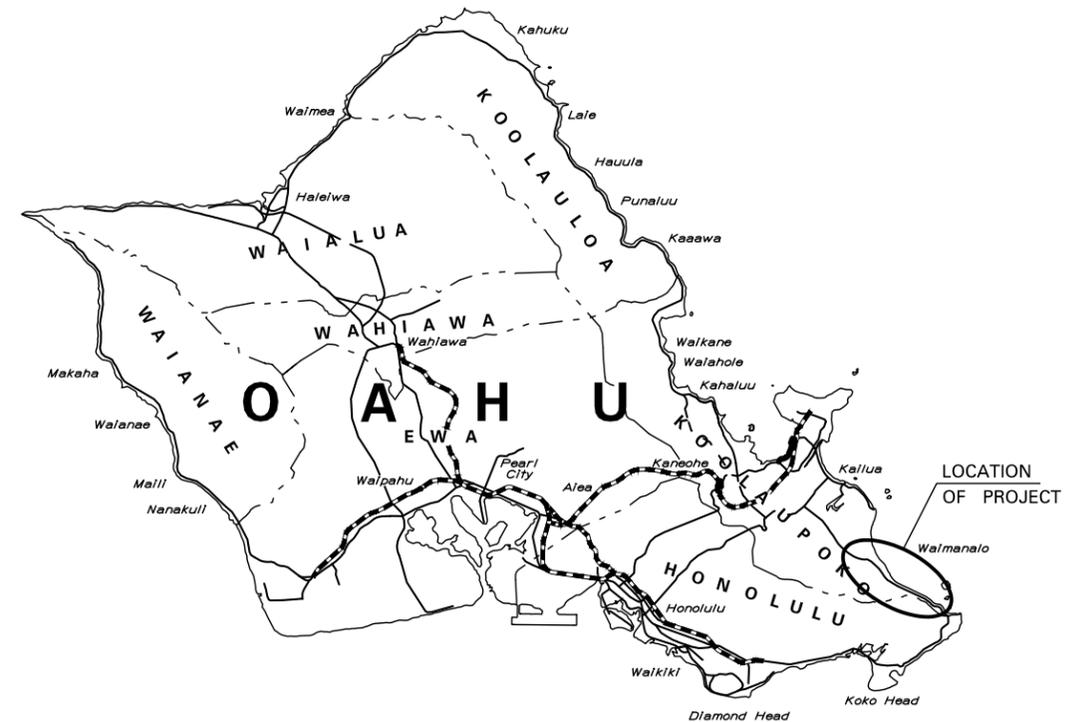


DISTRICT OF KOOLAUPOKO
 ISLAND OF OAHU

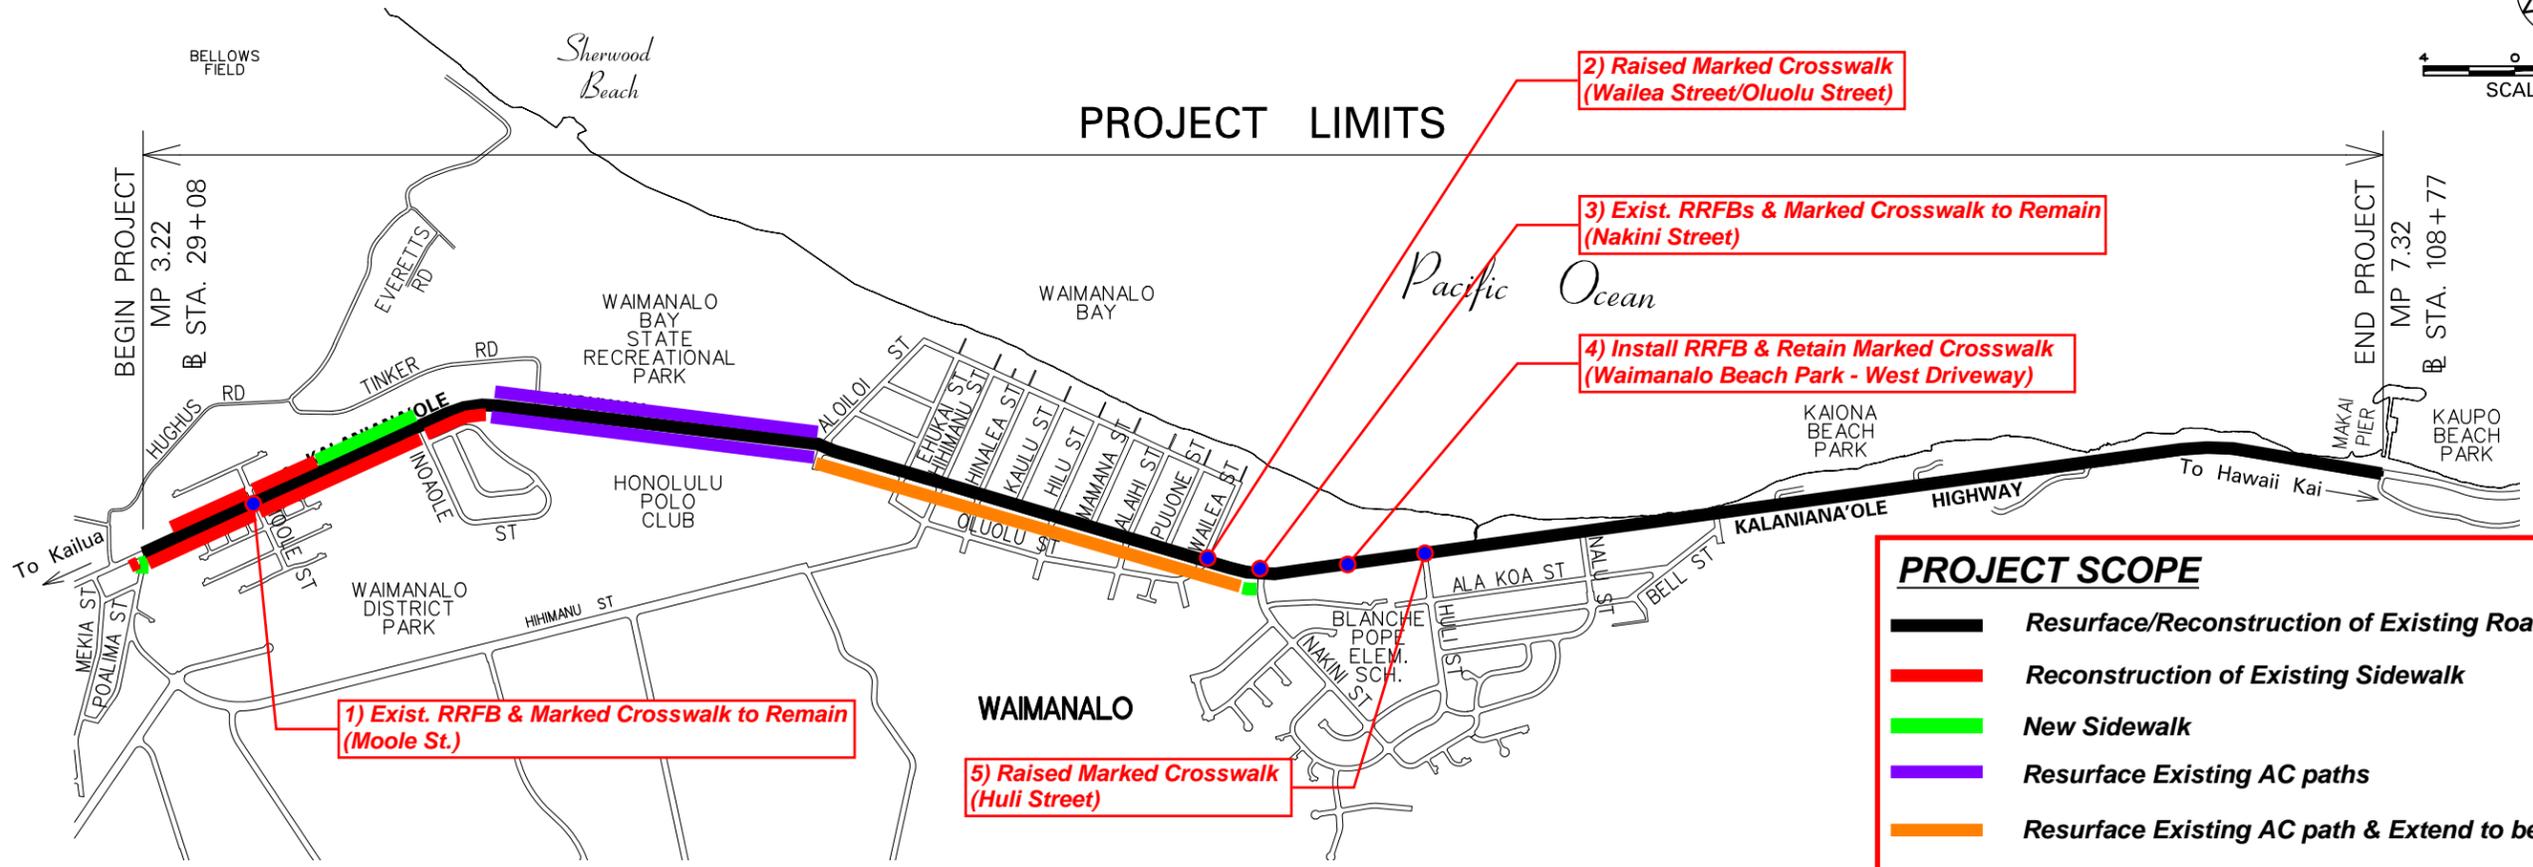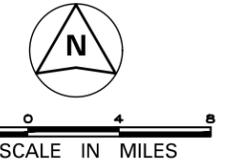


PROJECT SCOPE	
	Resurface/Reconstruction of Existing Roadway
	Reconstruction of Existing Sidewalk
	New Sidewalk
	Resurface Existing AC paths
	Resurface Existing AC path & Extend to be 8 ft. Wide


LAYOUT PLAN
 LENGTH OF PROJECT.....4.10 MILES

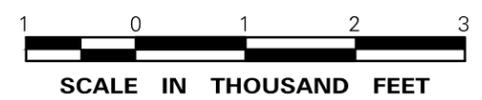

POALIMA STREET TO ALOILOI STREET

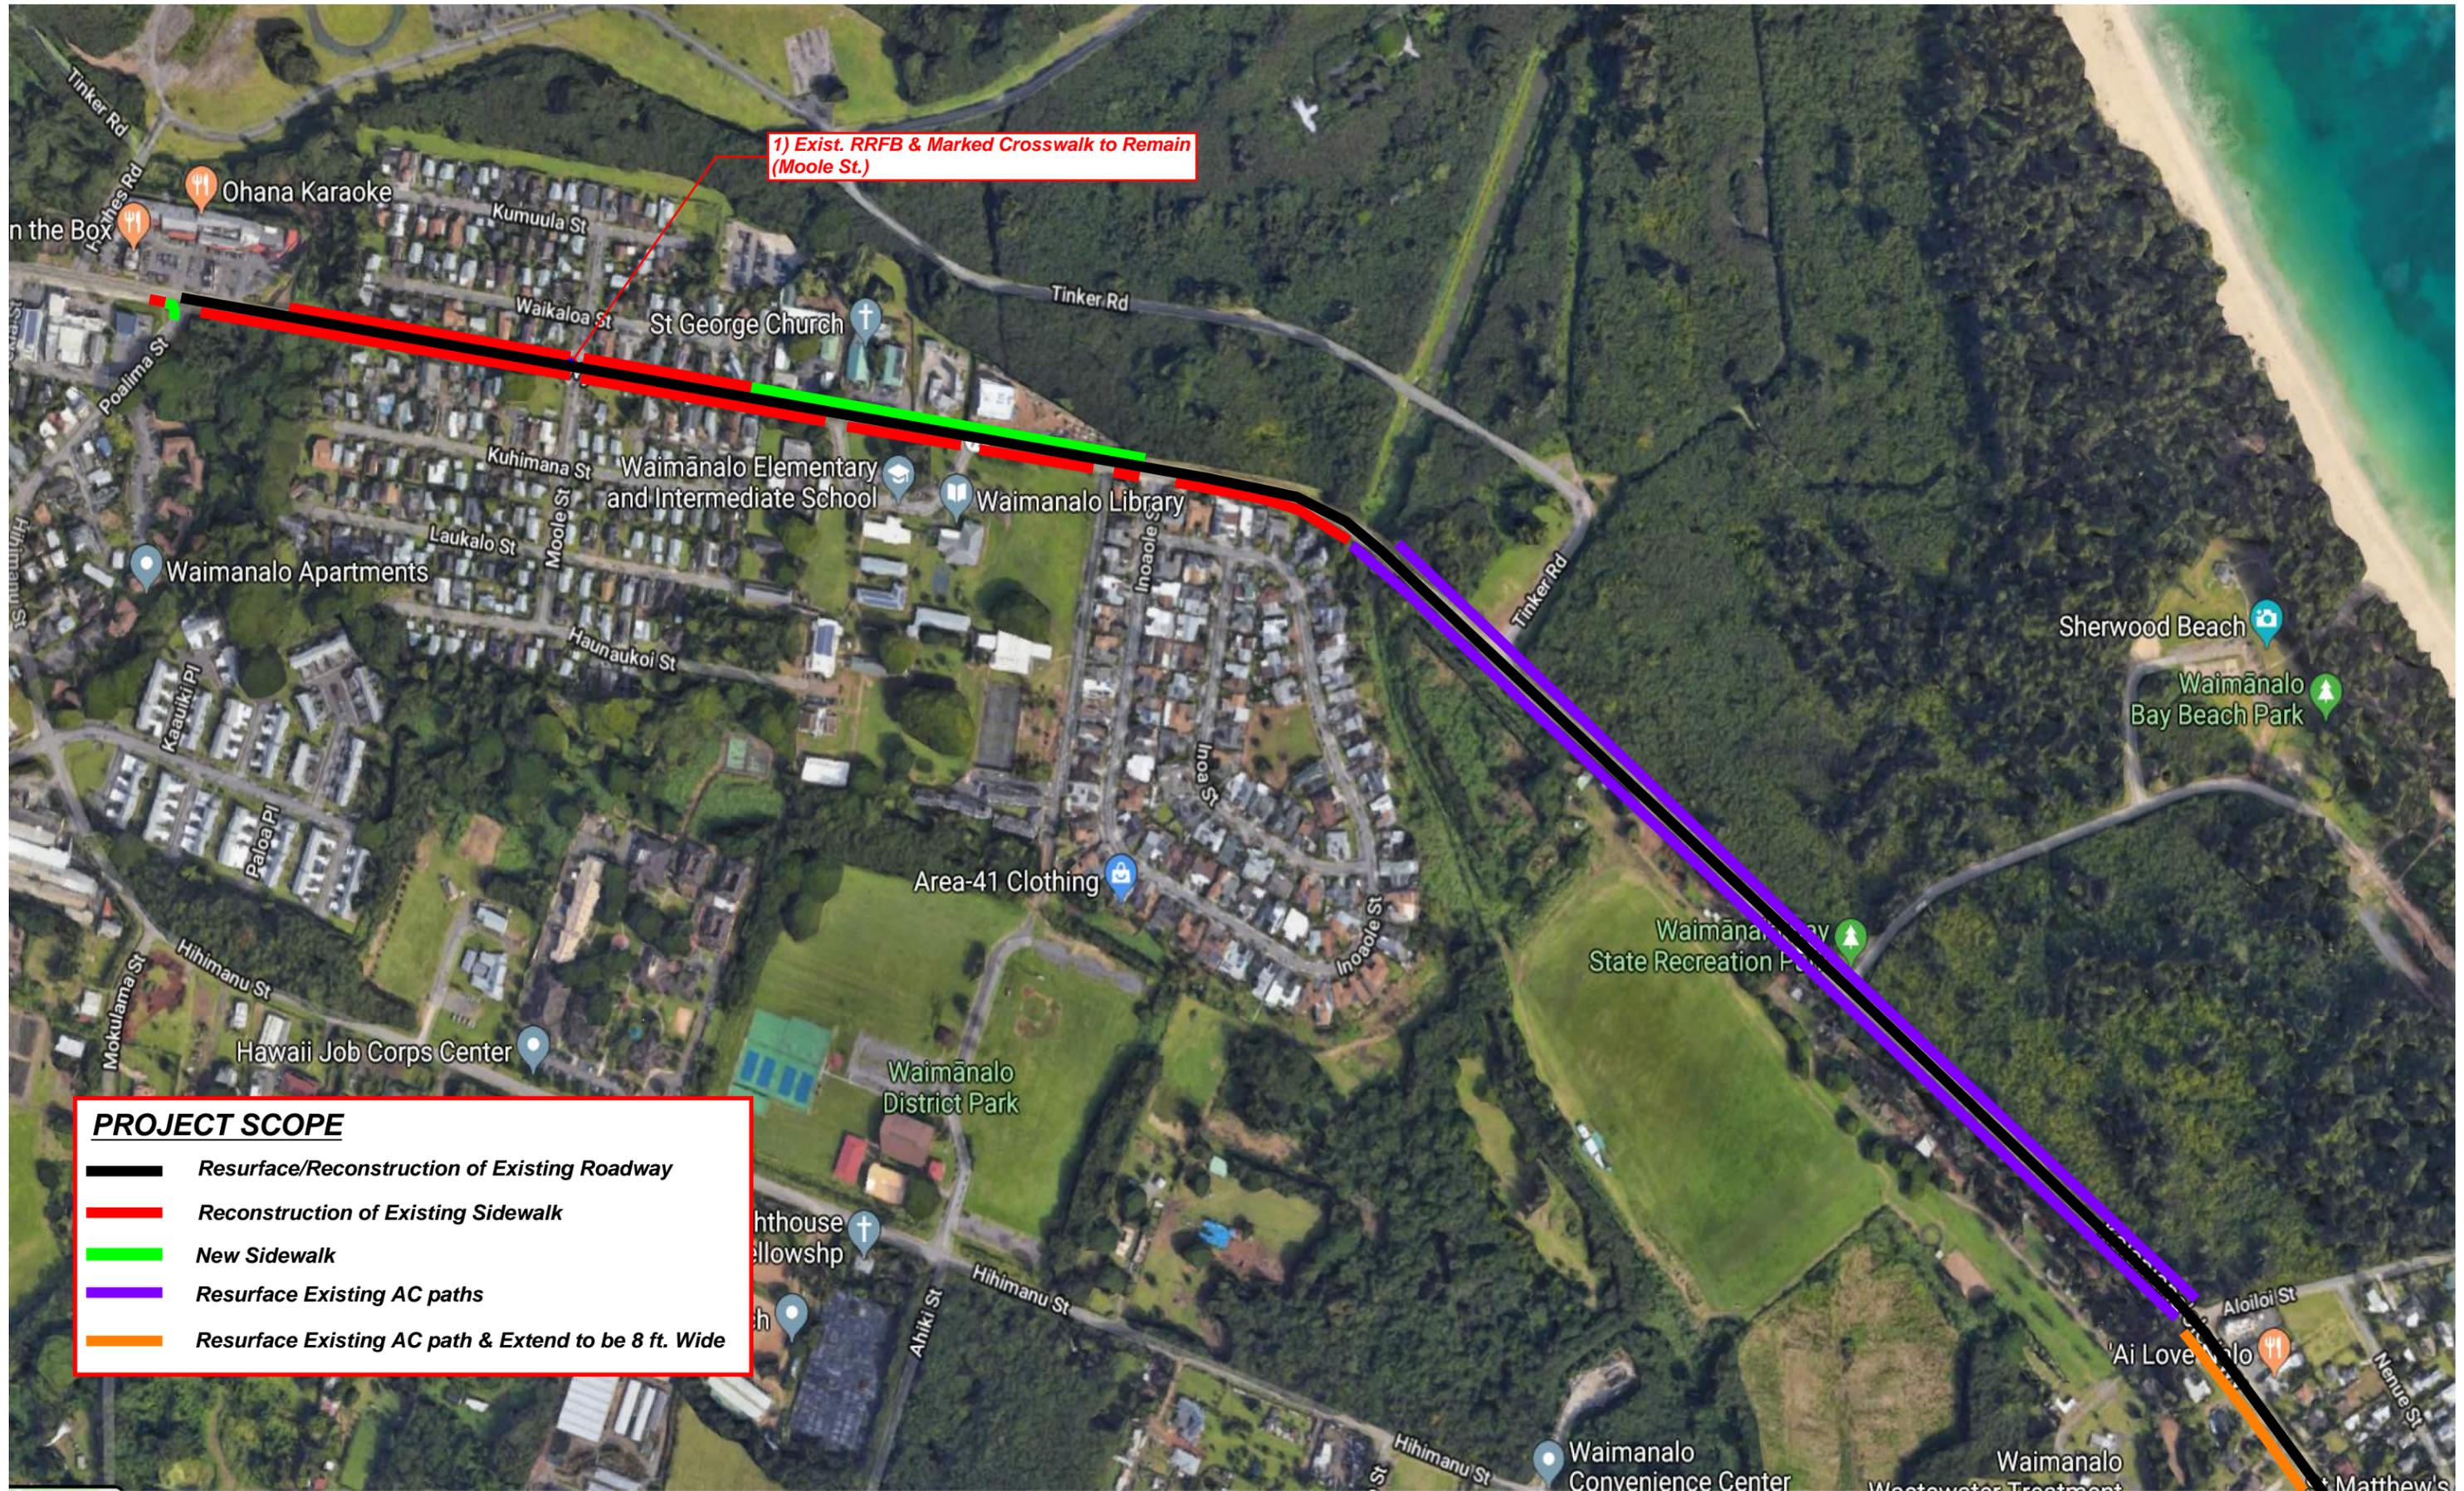

ALOILOI STREET TO WAIMANAOLA BEACH PARK

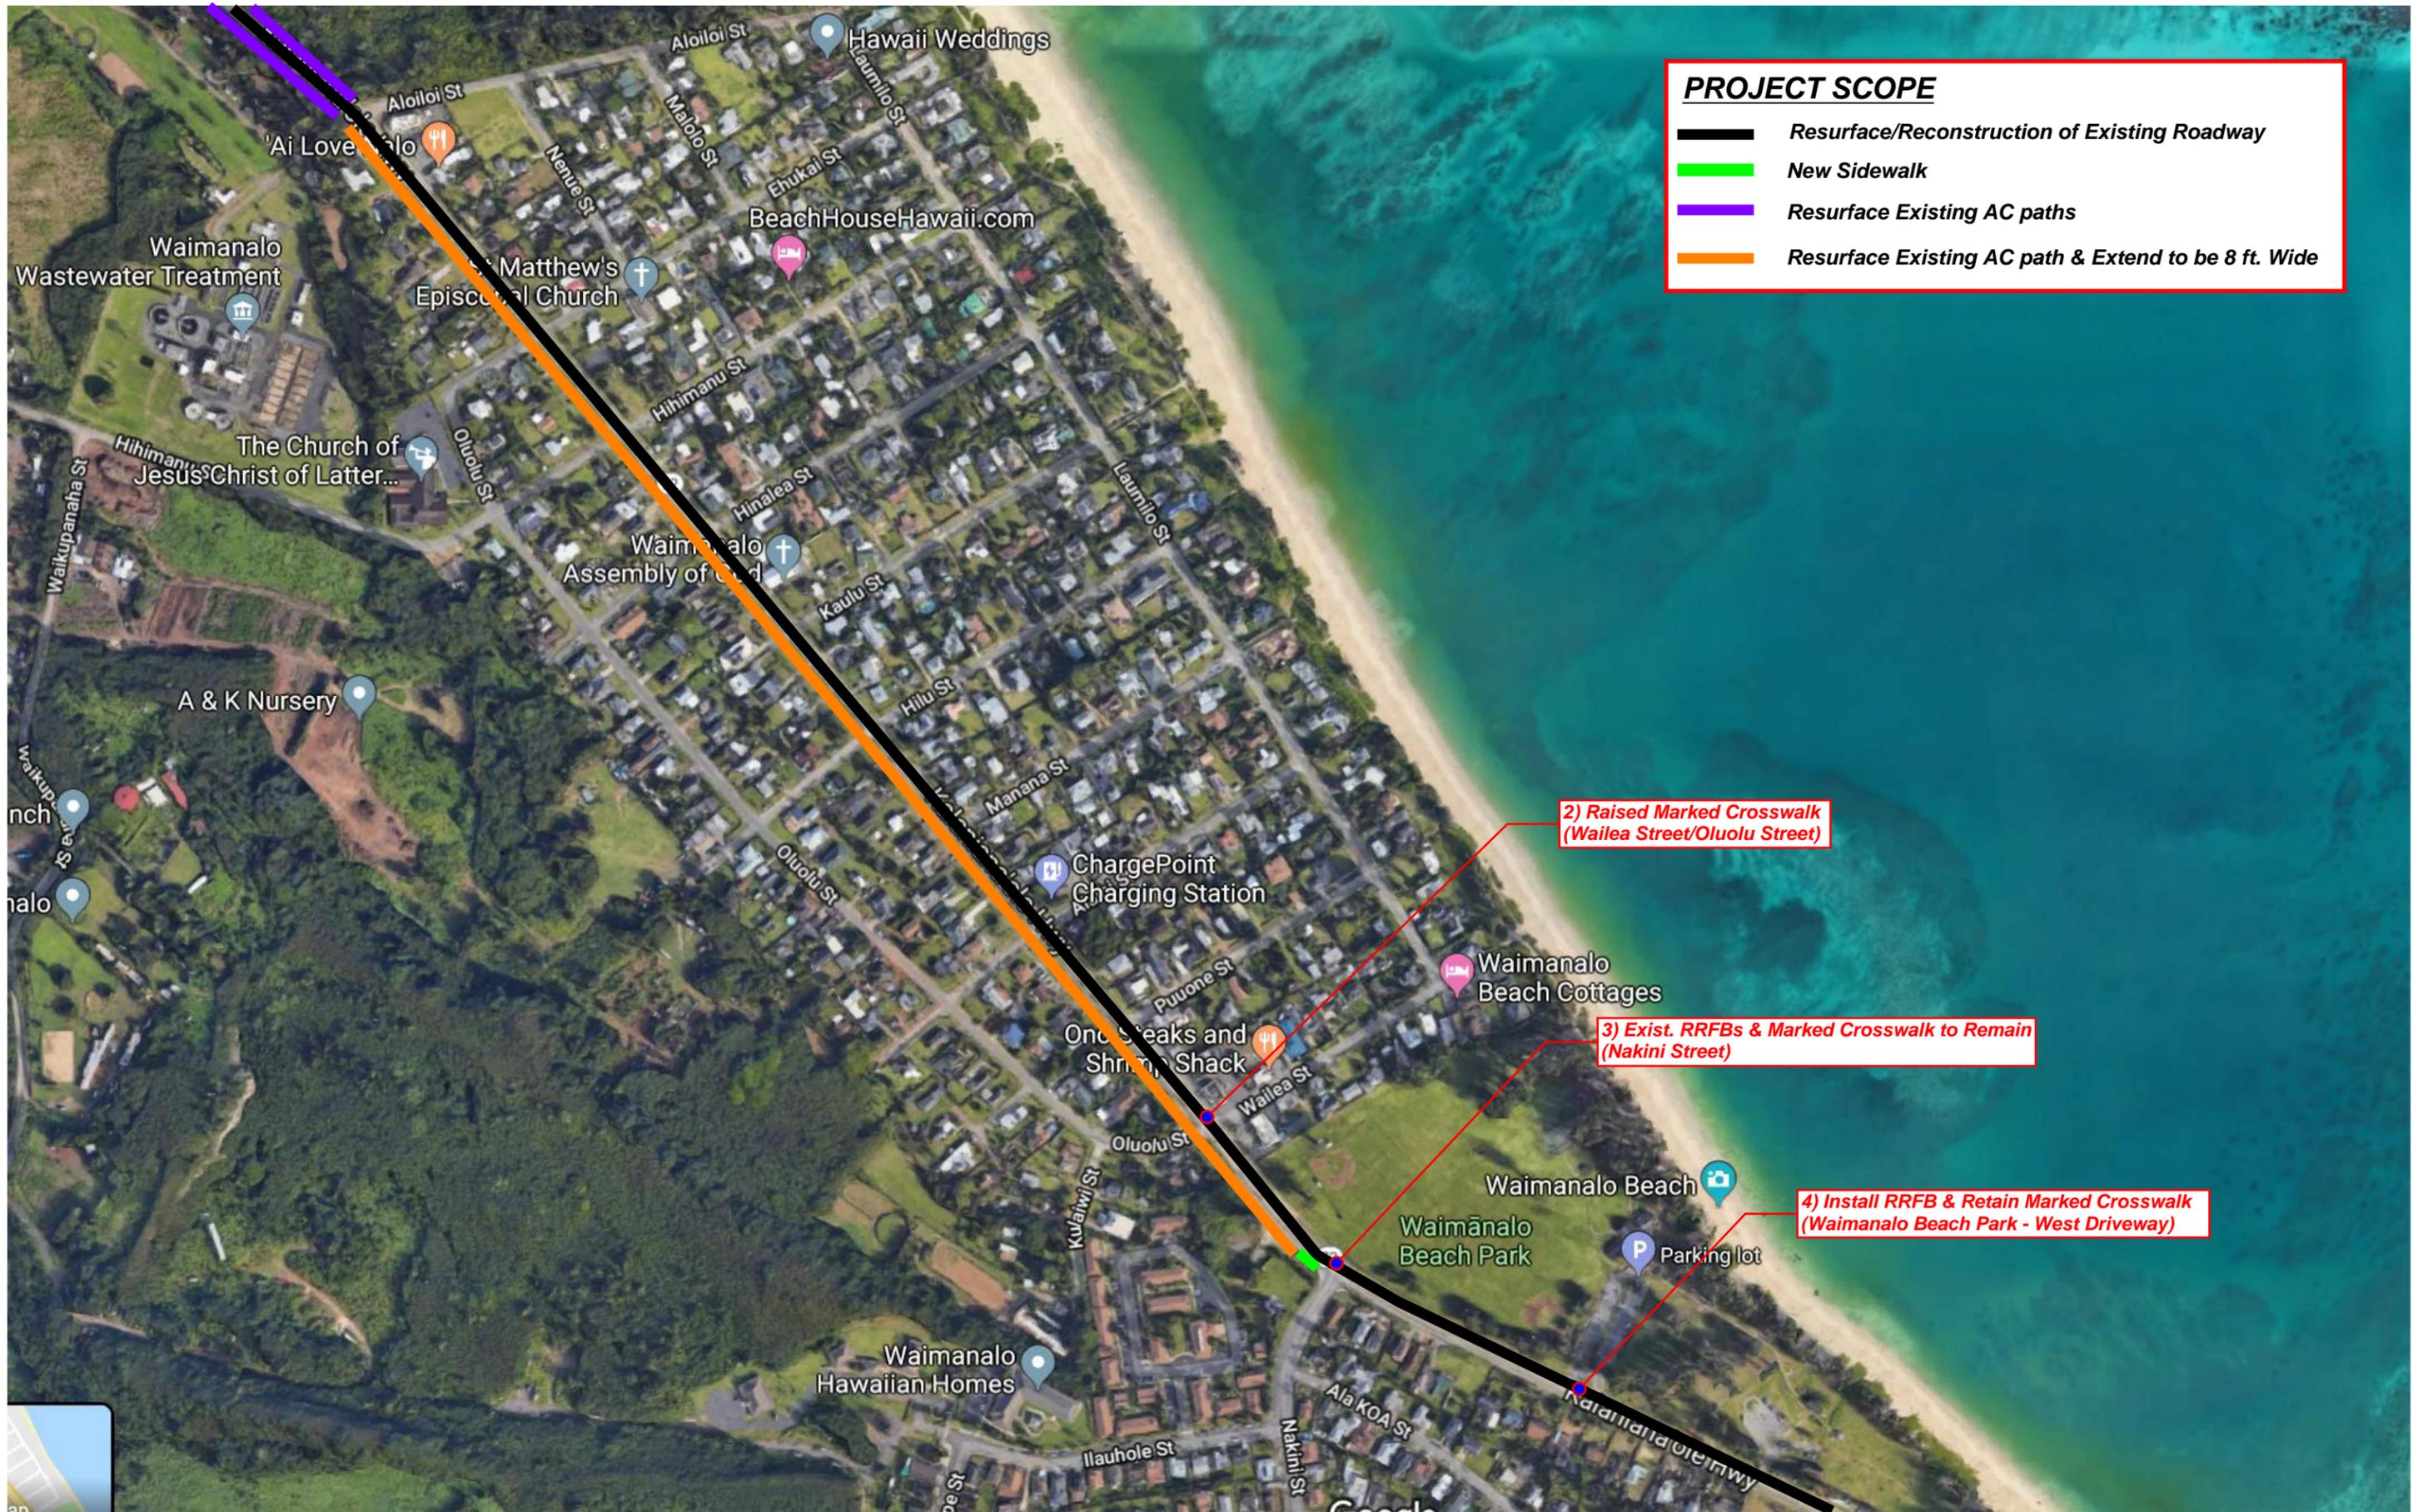

PROJECT SCOPE

- Resurface/Reconstruction of Existing Roadway
- New Sidewalk
- Resurface Existing AC paths
- Resurface Existing AC path & Extend to be 8 ft. Wide

2) Raised Marked Crosswalk (Wailea Street/Oluolu Street)

3) Exist. RRFBs & Marked Crosswalk to Remain (Nakini Street)

4) Install RRFB & Retain Marked Crosswalk (Waimanalo Beach Park - West Driveway)

WAIMANAOLO BEACH PARK TO MAKAI PIER

