


**PLOT PLAN**  
SCALE: 1 IN. = 200 FT.

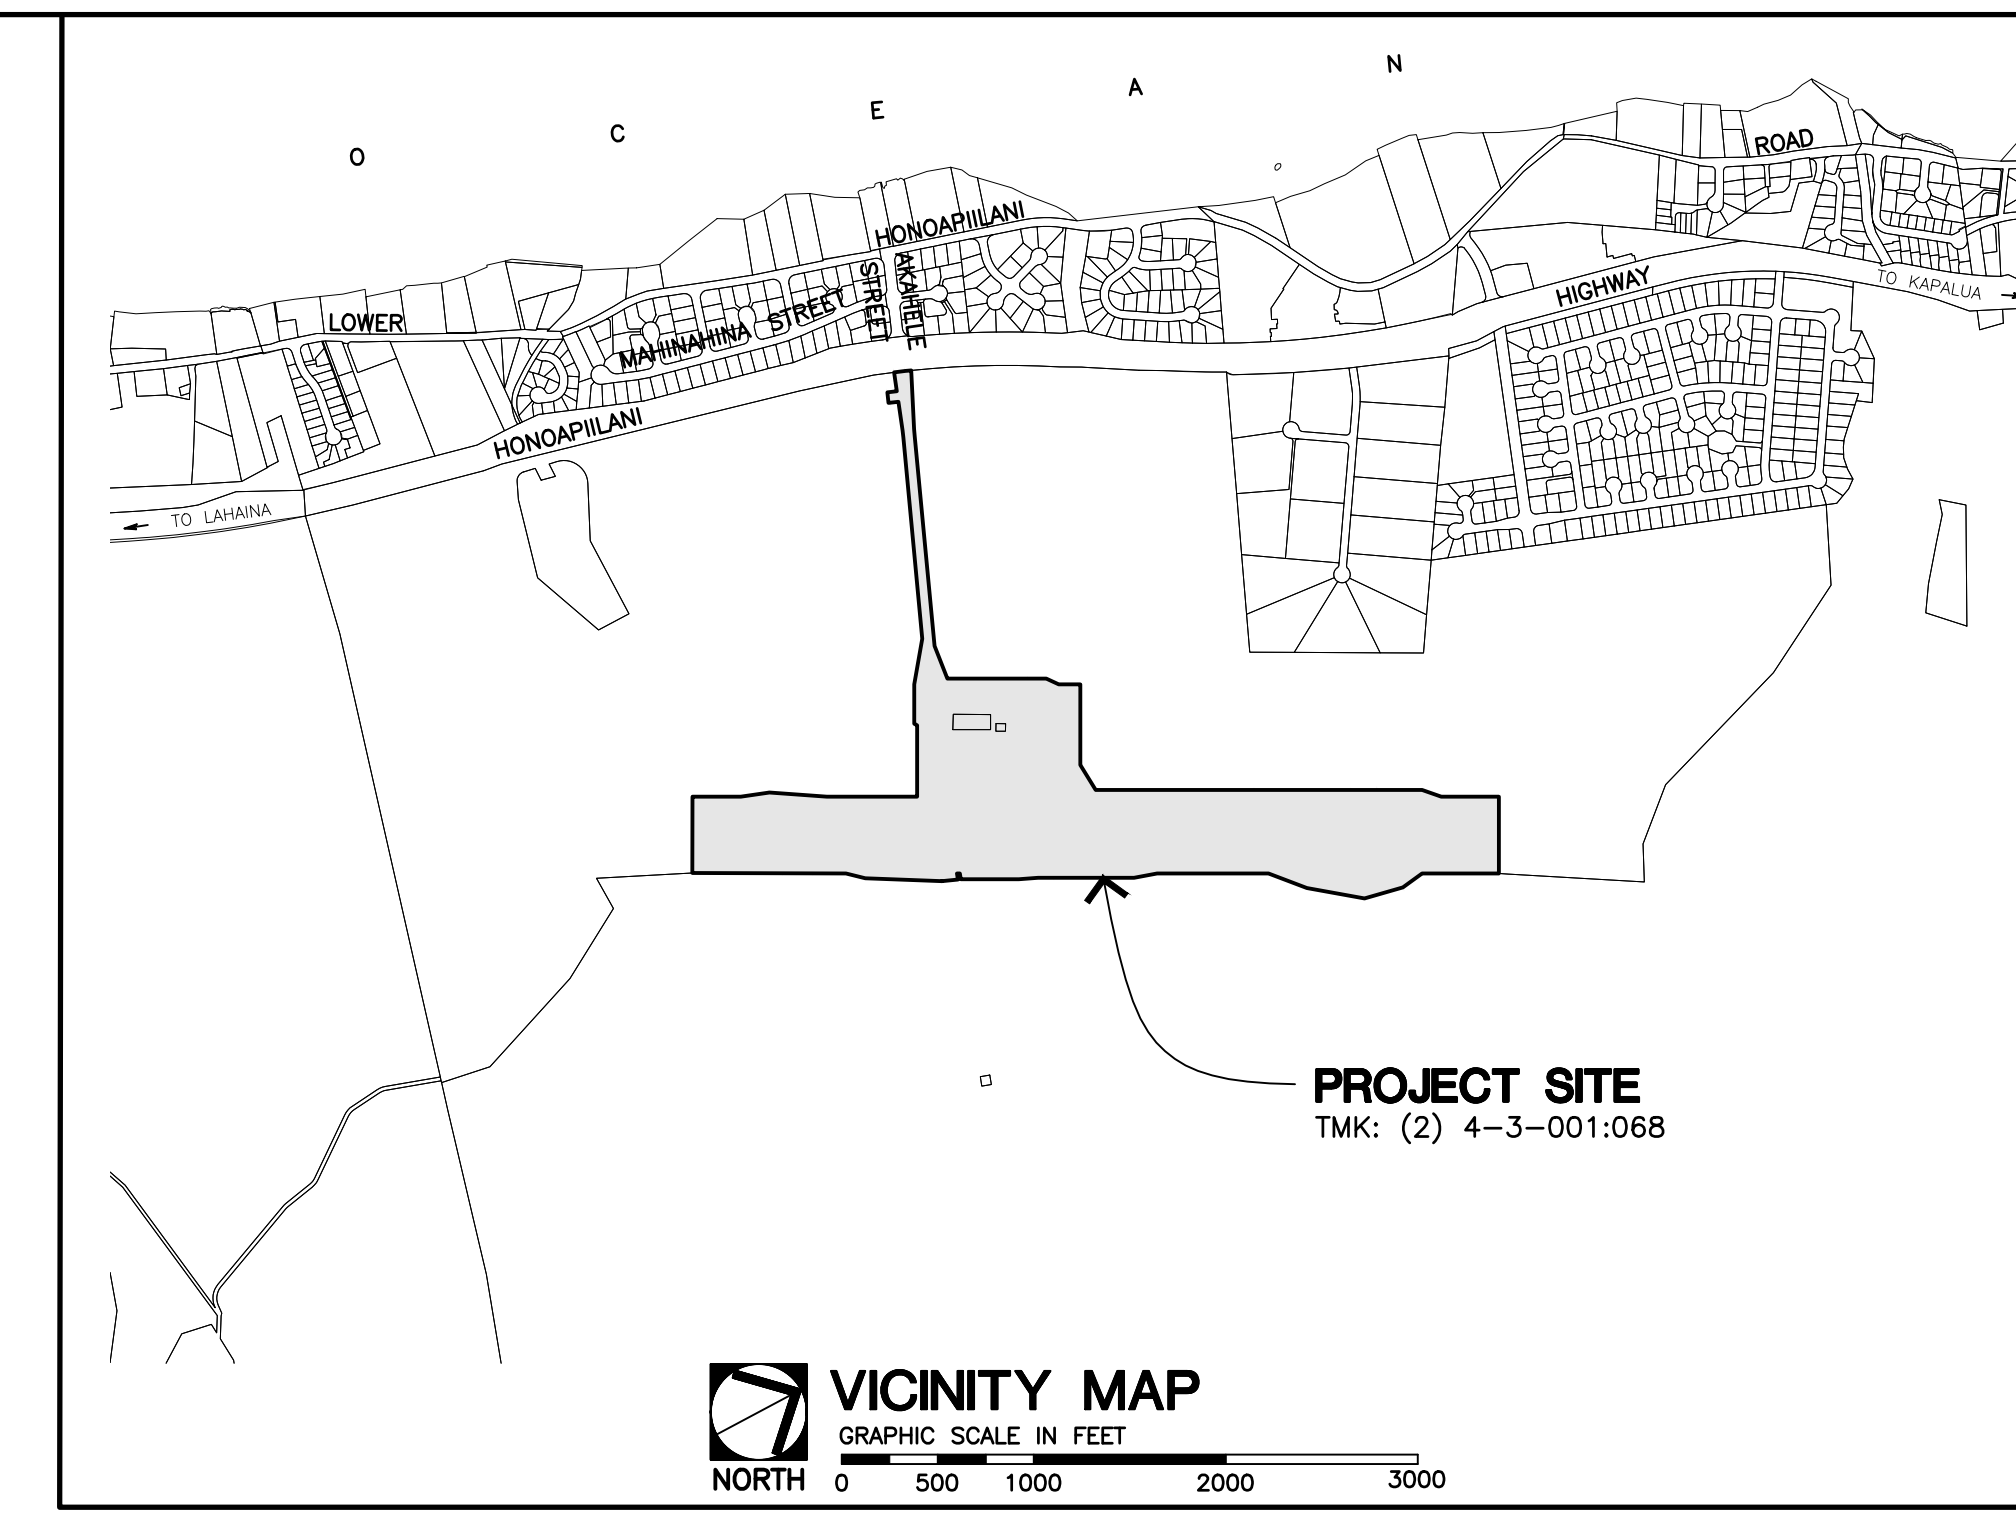

**VICINITY MAP**  
GRAPHIC SCALE IN FEET  
NORTH 0 500 1000 2000 3000

**LEGEND/ABBREVIATIONS:**


- PROPERTY LINE (APPROXIMATE LOCATION)
- EXISTING MAJOR CONTOURS (10' INTERVAL)
- EXISTING MINOR CONTOURS (2' INTERVAL)
- EXISTING DRAINAGE W/SIDE
- CHAIN LINK FENCE
- HISTORICAL LOT BOUNDARY
- WATER MANHOLE
- ELECTRICAL BOX
- UTILITY POLE
- ANCHOR LINE
- GRATED DRAIN INLET
- ENVIRONMENTAL IDENTIFICATION NUMBER
- AUTOMATED WEATHER OBSERVING SYSTEM

**TOPOGRAPHIC MAP OF PORTION OF KAPALUA AIRPORT**

MAHINAHINA 1, 2, & 3, AND KAHANA LAHAINA, MAUI, HAWAII  
BEING A PORTION OF GRANT NUMBER 1166 TO D. BALDWIN, J. F. FOGUE, AND S. E. BISHOP

SCALE: 1 IN. = 60 FT.  
DATE: DECEMBER 10, 2021  
PREPARED FOR: HALEY & ALDRICH, INC., 500 ALA MOANA BOULEVARD, SUITE 6-250, HONOLULU, HAWAII 96813  
PREPARED BY: FUKUMOTO ENGINEERING, INC., 1721 WILI PA LOOP, SUITE 203, WAILUKU, HAWAII 96793  
PH: (808) 242-8611  
EMAIL: office@femou.com

- NOTES:**
- ALL AZIMUTHS AND FIELD COORDINATES REFER TO GOVERNMENT SURVEY TRIANGULATION STATION "MAHINA".
  - OWNERS OF ADJOINING PARCELS ARE FROM RECORDS IN THE REAL PROPERTY ASSESSMENT DIVISION.
  - ELEVATION SHOWN ARE BASED ON PRIMARY AIRPORT CONTROL STATION N.G.S. BENCH MARK A43605 (BRASS DISK STAMPED WITH "1981") LOCATED ON THE EASTERN CORNER OF A CONCRETE WATER MANHOLE, AND 56 FEET WEST OF THE FACTORY AIRPORT FENCE LINE. ELEVATION = 245.41 FEET ABOVE MEAN SEA LEVEL.
  - LOCATION OF UNDERGROUND UTILITIES ARE APPROXIMATE ONLY AND ARE SUBJECT TO FIELD INVESTIGATION.
  - DATES OF SURVEY: OCTOBER 4, 2021 THROUGH OCTOBER 7, 2021.
  - EXISTING EASEMENT 1 AFFECTING LOT P-1 IS FOR ACCESS AND UTILITY PURPOSES IN FAVOR OF MAUI ELECTRIC COMPANY, LTD., RECORDED IN LIBER 20401, PAGE 402 DATED FEBRUARY 12, 1987 (2,361 SQ. FT.).
  - EXISTING EASEMENTS 2 AND 3 AFFECTING LOT 2-B-1-A ARE FOR AVIATION PURPOSES IN FAVOR OF THE STATE OF HAWAII (UNRECORDED) (23,400 SQ. FT. AND 23,400 SQ. FT.).
  - EXISTING EASEMENT 11 (15 FT. WIDE) AFFECTING LOT 1 IS FOR IRRIGATION PURPOSES IN FAVOR OF LOT 2-B-1-A (6,000 SQ. FT.).
  - EXISTING EASEMENT 14 AFFECTING LOT P-2A IS FOR ELECTRICAL PURPOSES IN FAVOR OF MAUI ELECTRIC COMPANY, LTD., RECORDED IN LIBER 20401, PAGE 402 DATED FEBRUARY 12, 1987 (1,401 SQ. FT.).
  - EXISTING EASEMENTS 15, 16, 17, AND 27 AFFECTING LOT 1 ARE FOR ELECTRICAL AND TELEPHONE LINE PURPOSES IN FAVOR OF MAUI ELECTRIC COMPANY, LTD. (6,375 SQ. FT., 5,314 SQ. FT., 12,804 SQ. FT., AND 200 SQ. FT.).
  - EXISTING EASEMENT 20 AFFECTING LOT 2-B-1-A IS FOR WATER, ELECTRICAL, AND TELEPHONE PURPOSES IN FAVOR OF MAUI ELECTRIC COMPANY, LTD. RECORDED IN LIBER 20401 PAGE 402, DATED FEBRUARY 12, 1987 (16,928 SQ. FT.).

 

**TOPOGRAPHIC MAP**  
SCALE: 1 IN. = 60 FT.