


FED. ROAD DIST. NO.	STATE	FED. AID PROJ. NO.	FISCAL YEAR	SHEET NO.	TOTAL SHEETS
HAWAII	HAW.	BR-093-1(20)	2020		168

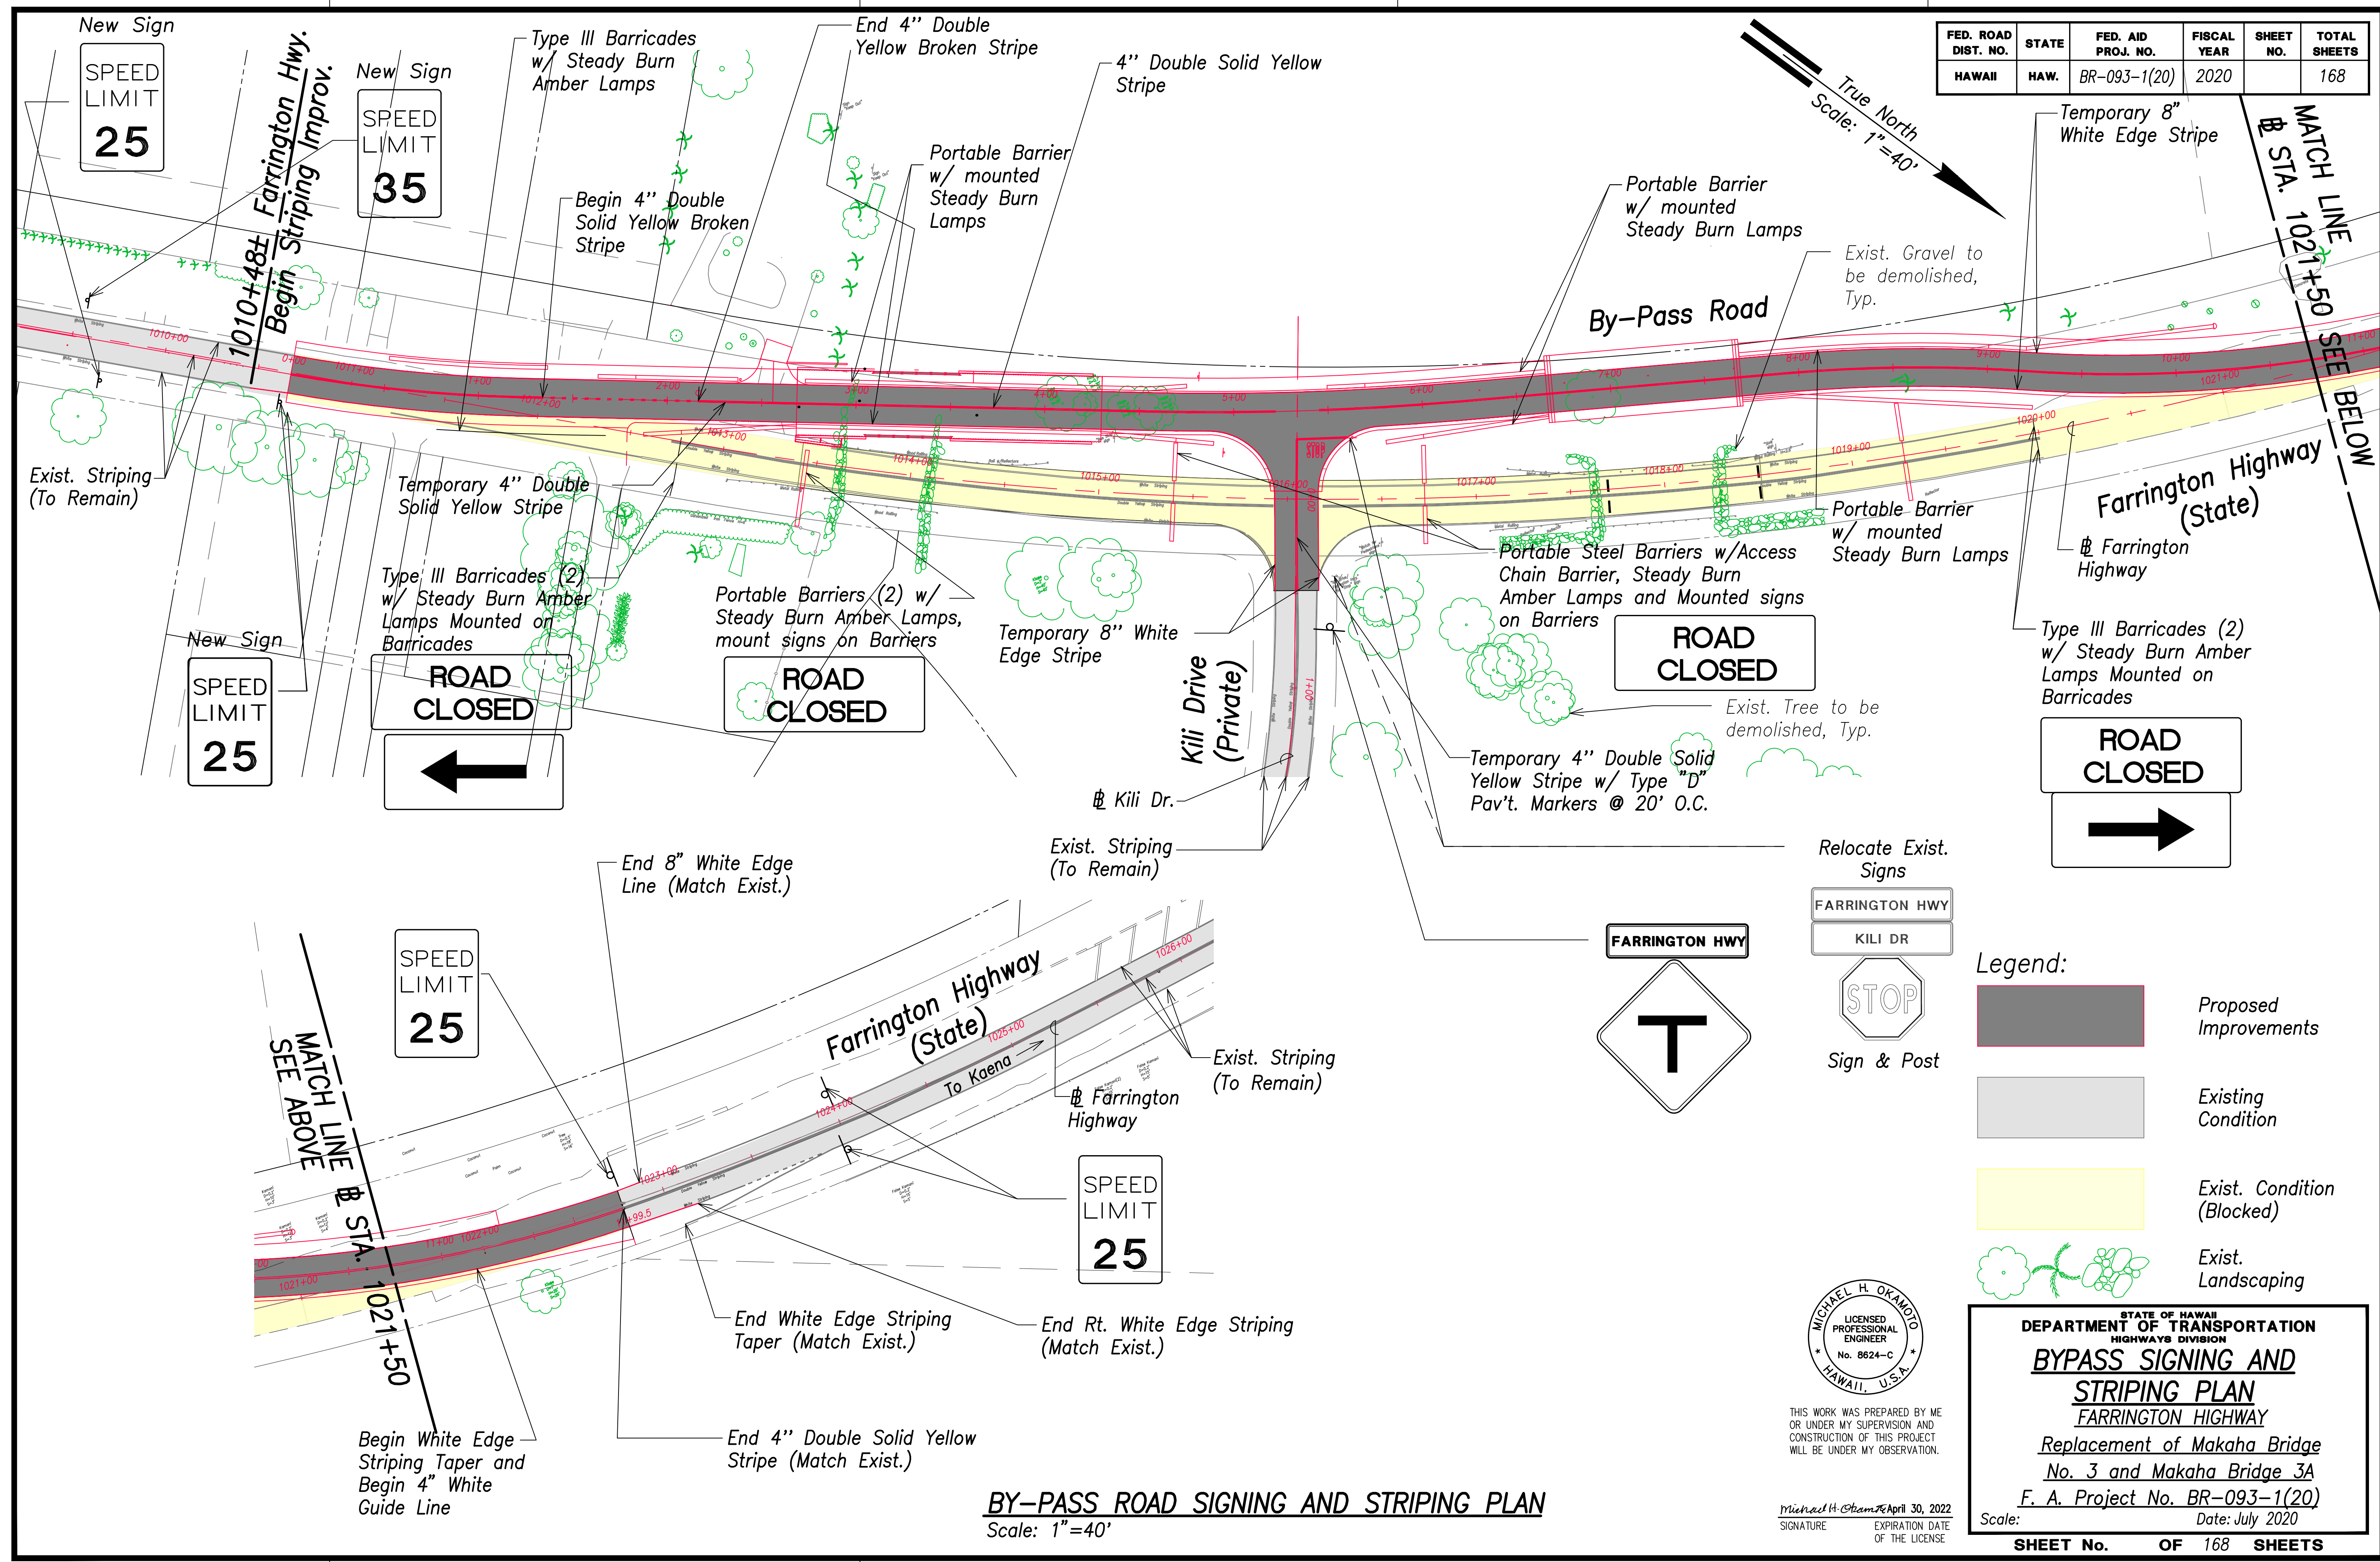

True North  
Scale: 1"=40'

**Legend:**

- Proposed Improvements
- Existing Condition
- Exist. Condition (Blocked)
- Exist. Landscaping

**Sign & Post:**

- Relocate Exist. Signs
- Sign & Post
- T Intersection Sign

MICHAEL H. OKAMOTO  
LICENSED PROFESSIONAL ENGINEER  
No. 8624-C  
HAWAII, U.S.A.

THIS WORK WAS PREPARED BY ME OR UNDER MY SUPERVISION AND CONSTRUCTION OF THIS PROJECT WILL BE UNDER MY OBSERVATION.

Michael H. Okamoto April 30, 2022  
SIGNATURE EXPIRATION DATE OF THE LICENSE

STATE OF HAWAII  
DEPARTMENT OF TRANSPORTATION  
HIGHWAYS DIVISION

**BYPASS SIGNING AND STRIPING PLAN**  
FARRINGTON HIGHWAY

Replacement of Makaha Bridge No. 3 and Makaha Bridge 3A  
F. A. Project No. BR-093-1(20)

Scale: \_\_\_\_\_ Date: July 2020

**SHEET No. OF 168 SHEETS**

**BY-PASS ROAD SIGNING AND STRIPING PLAN**  
Scale: 1"=40'

DATE	_____
SURVEY PLOTTED BY	_____
DRAWN BY	_____
TRACED BY	_____
QUANTITIES BY	_____
CHECKED BY	_____
ORIGINAL PLAN	_____
NOTE BOOK	_____
No.	_____

FILE: K:\win\19889 Makaha Bridges\Win\Construction Draw\Exhibit Dwg\CS\_L\_Bypass Sign and Striping.dwg saved March 3, 2021