


# Kamehameha Highway, Intersection Improvements at Kahekili Highway

## Pedestrian & Bicycle Facilities

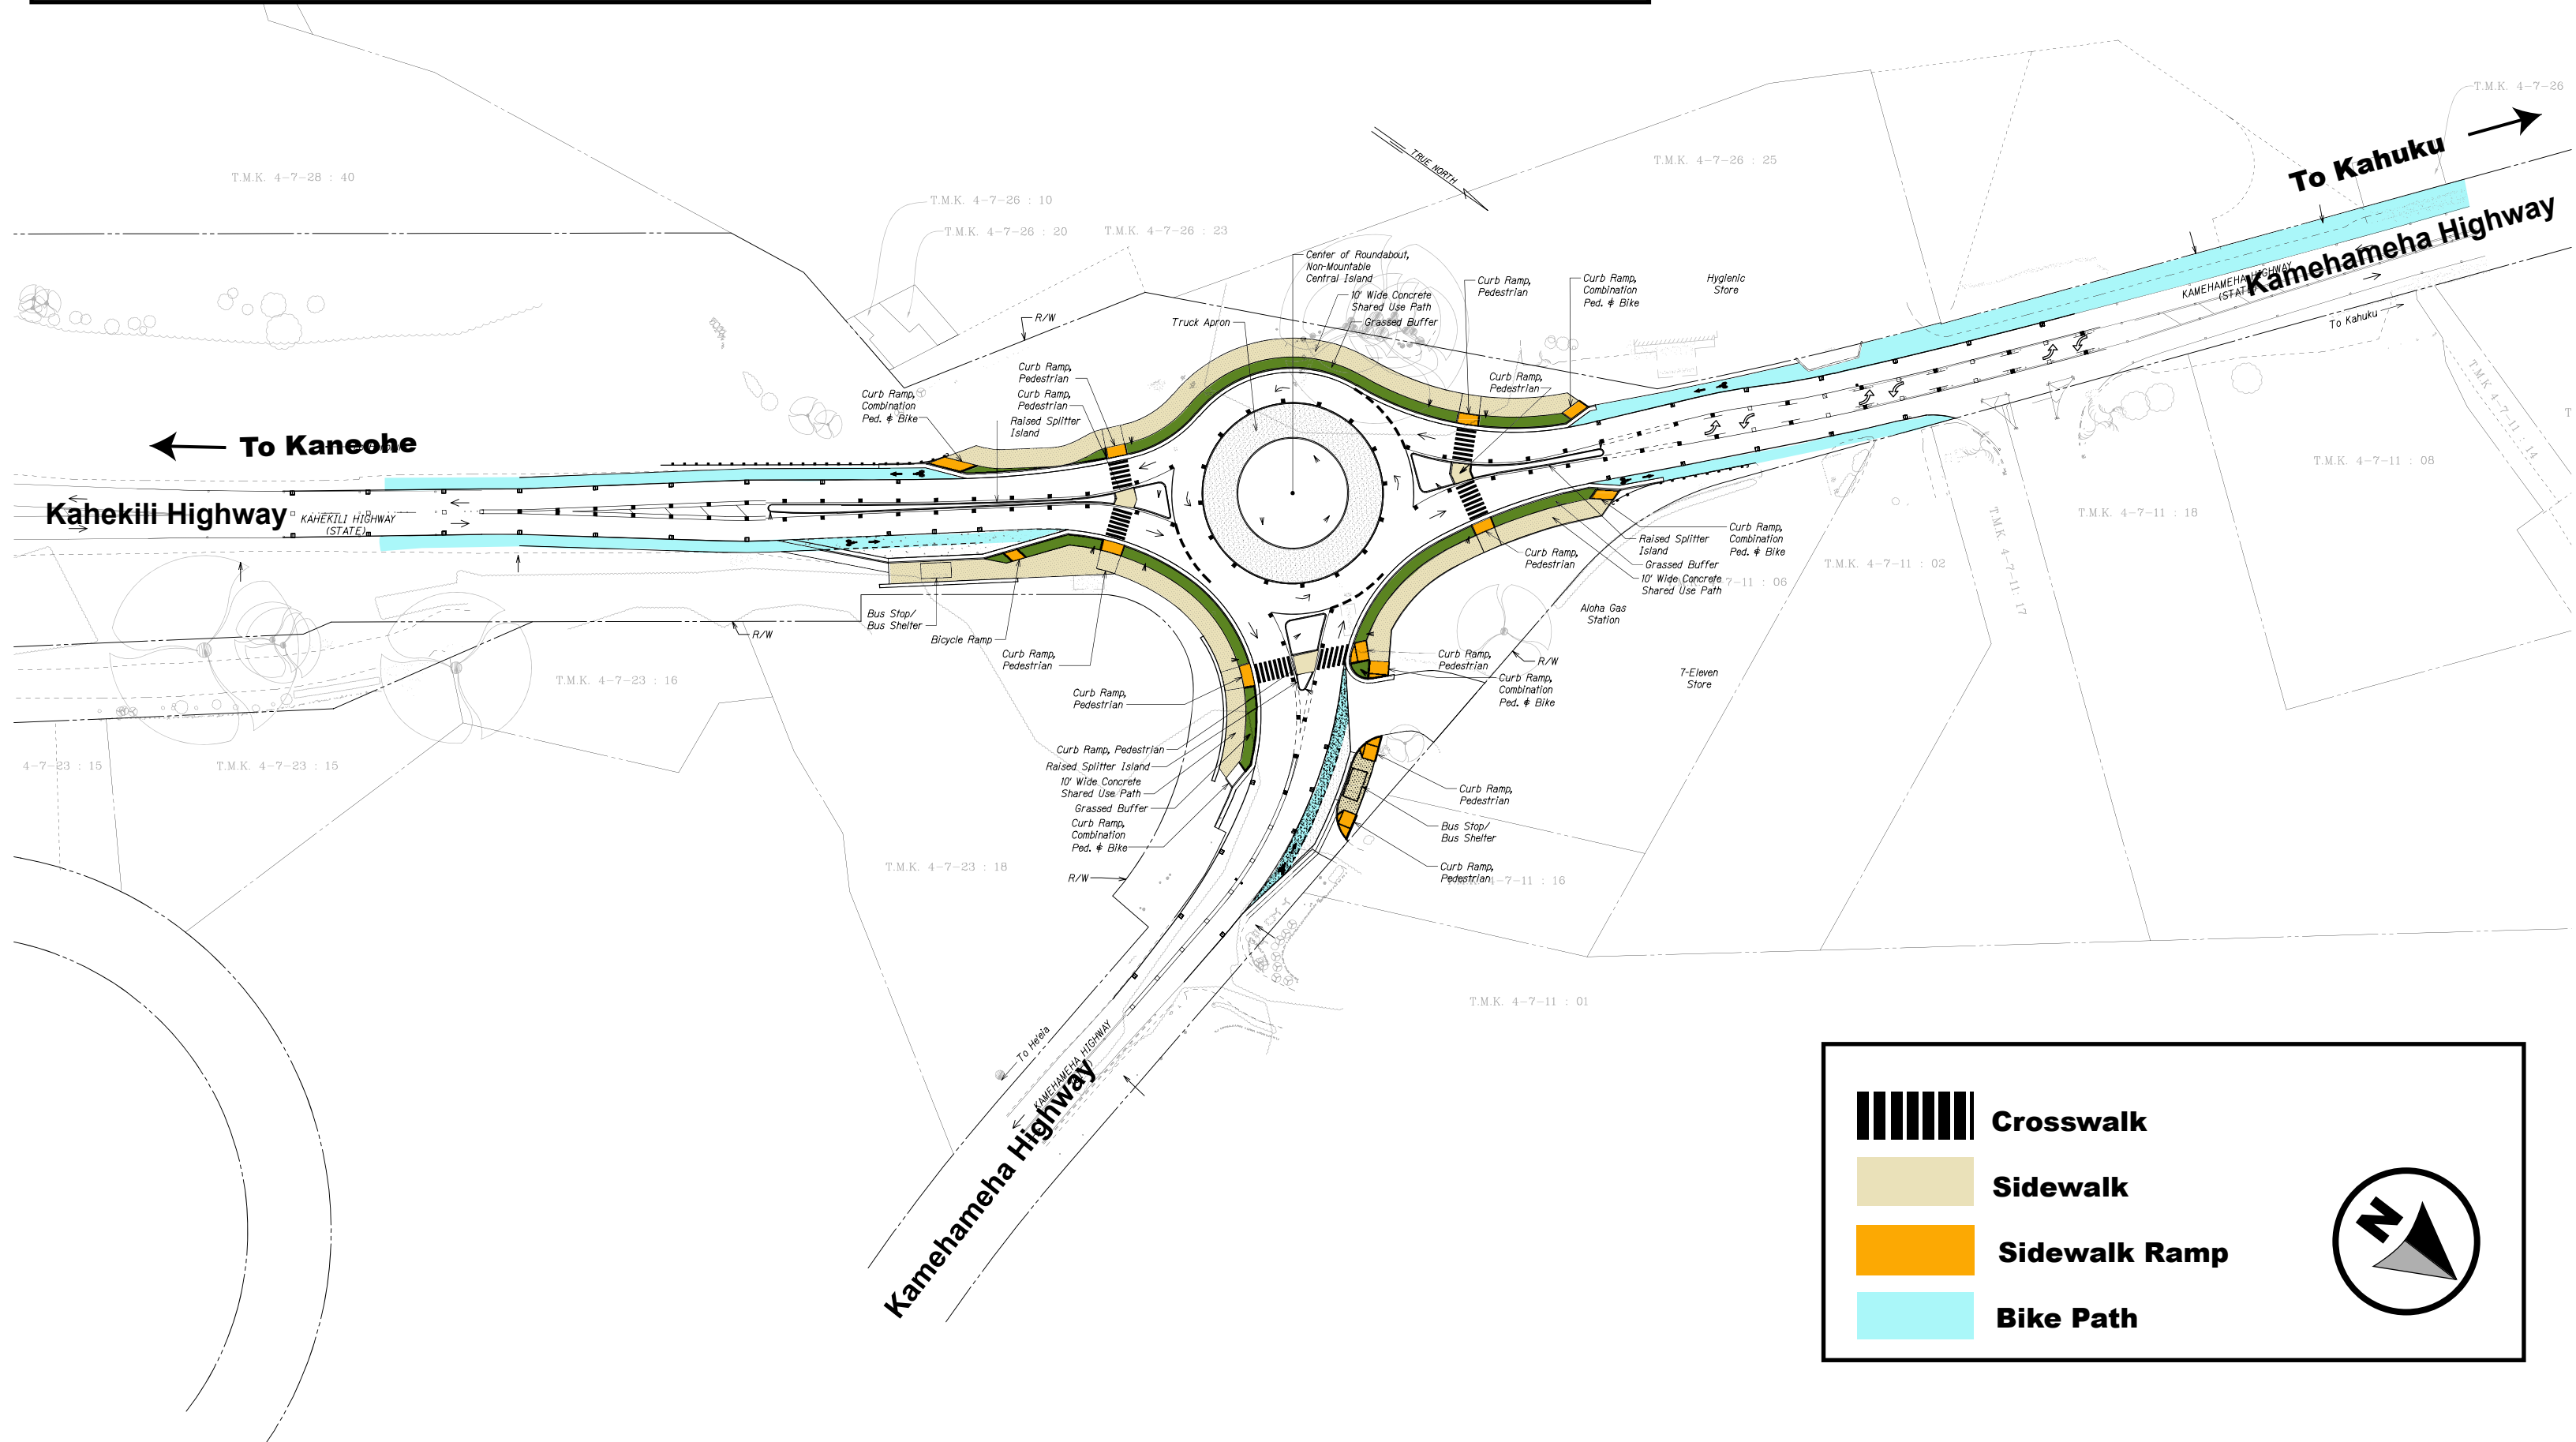

	<b>Crosswalk</b>
	<b>Sidewalk</b>
	<b>Sidewalk Ramp</b>
	<b>Bike Path</b>