



Fort Barrette Road Operational Improvements

Kamokila Boulevard/Farrington Highway to Roosevelt Avenue

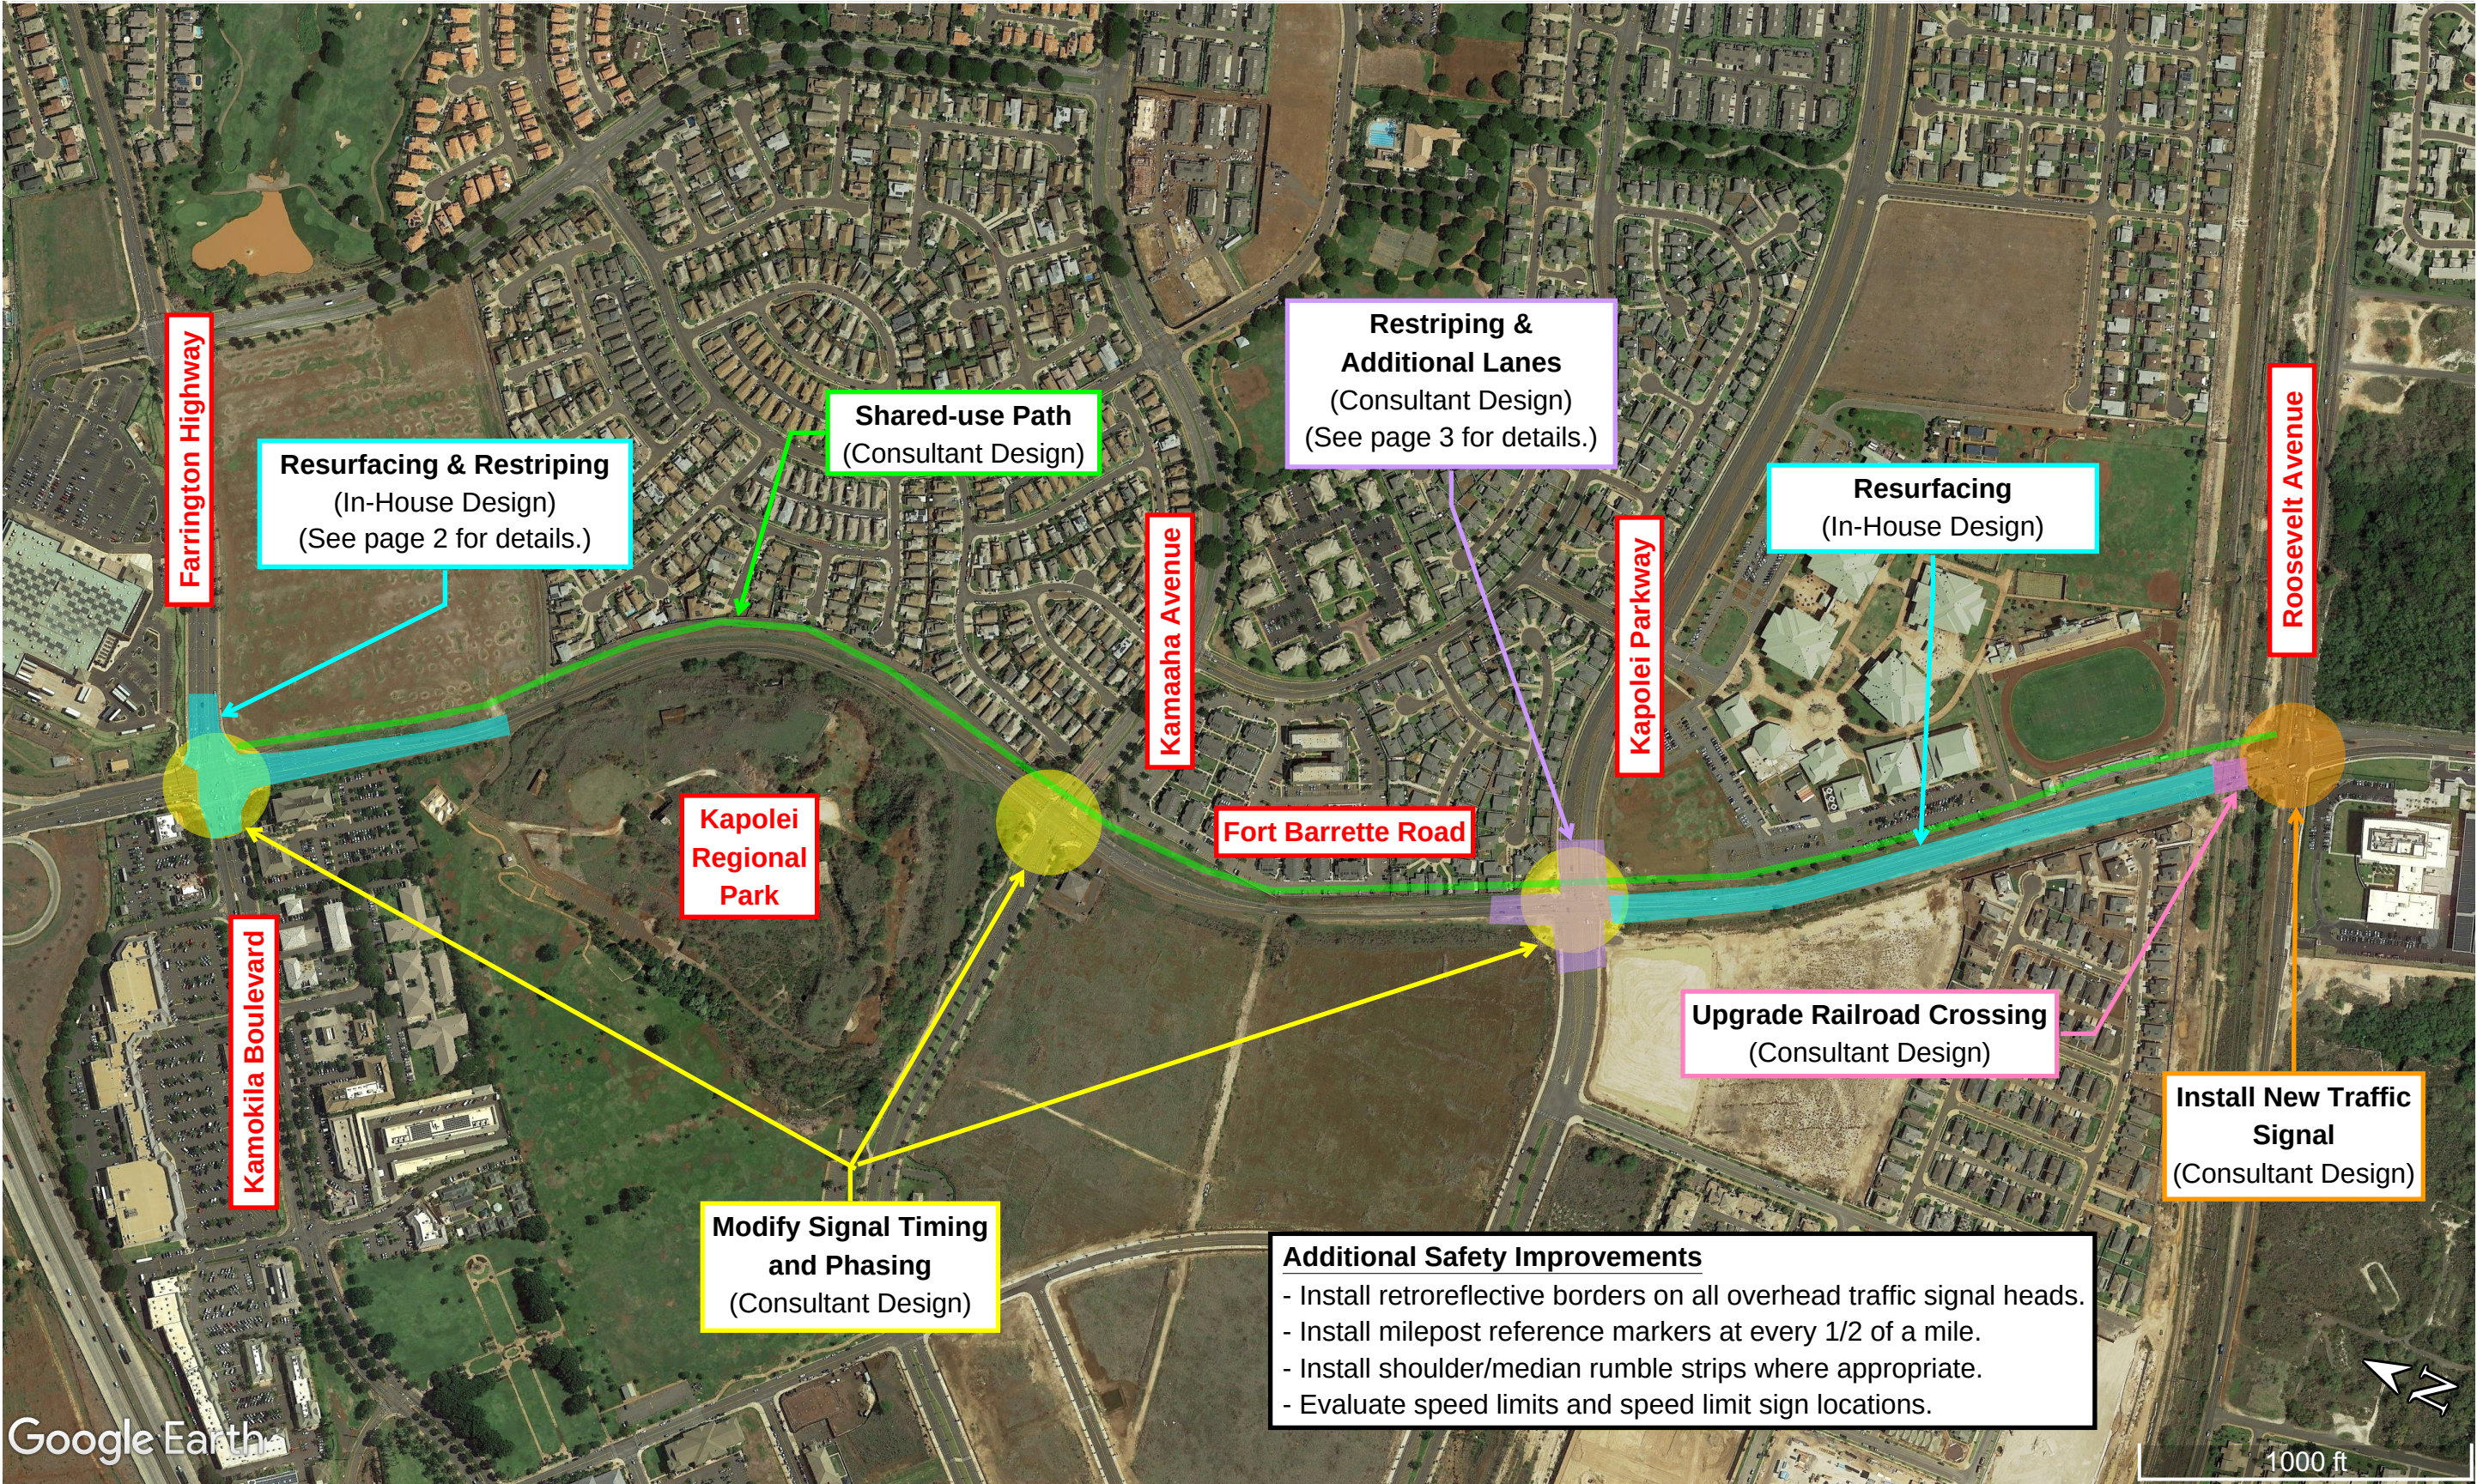


General Plan

Fort Barrette Road Operational Improvements
Kamokila Boulevard/Farrington Highway to Roosevelt Avenue

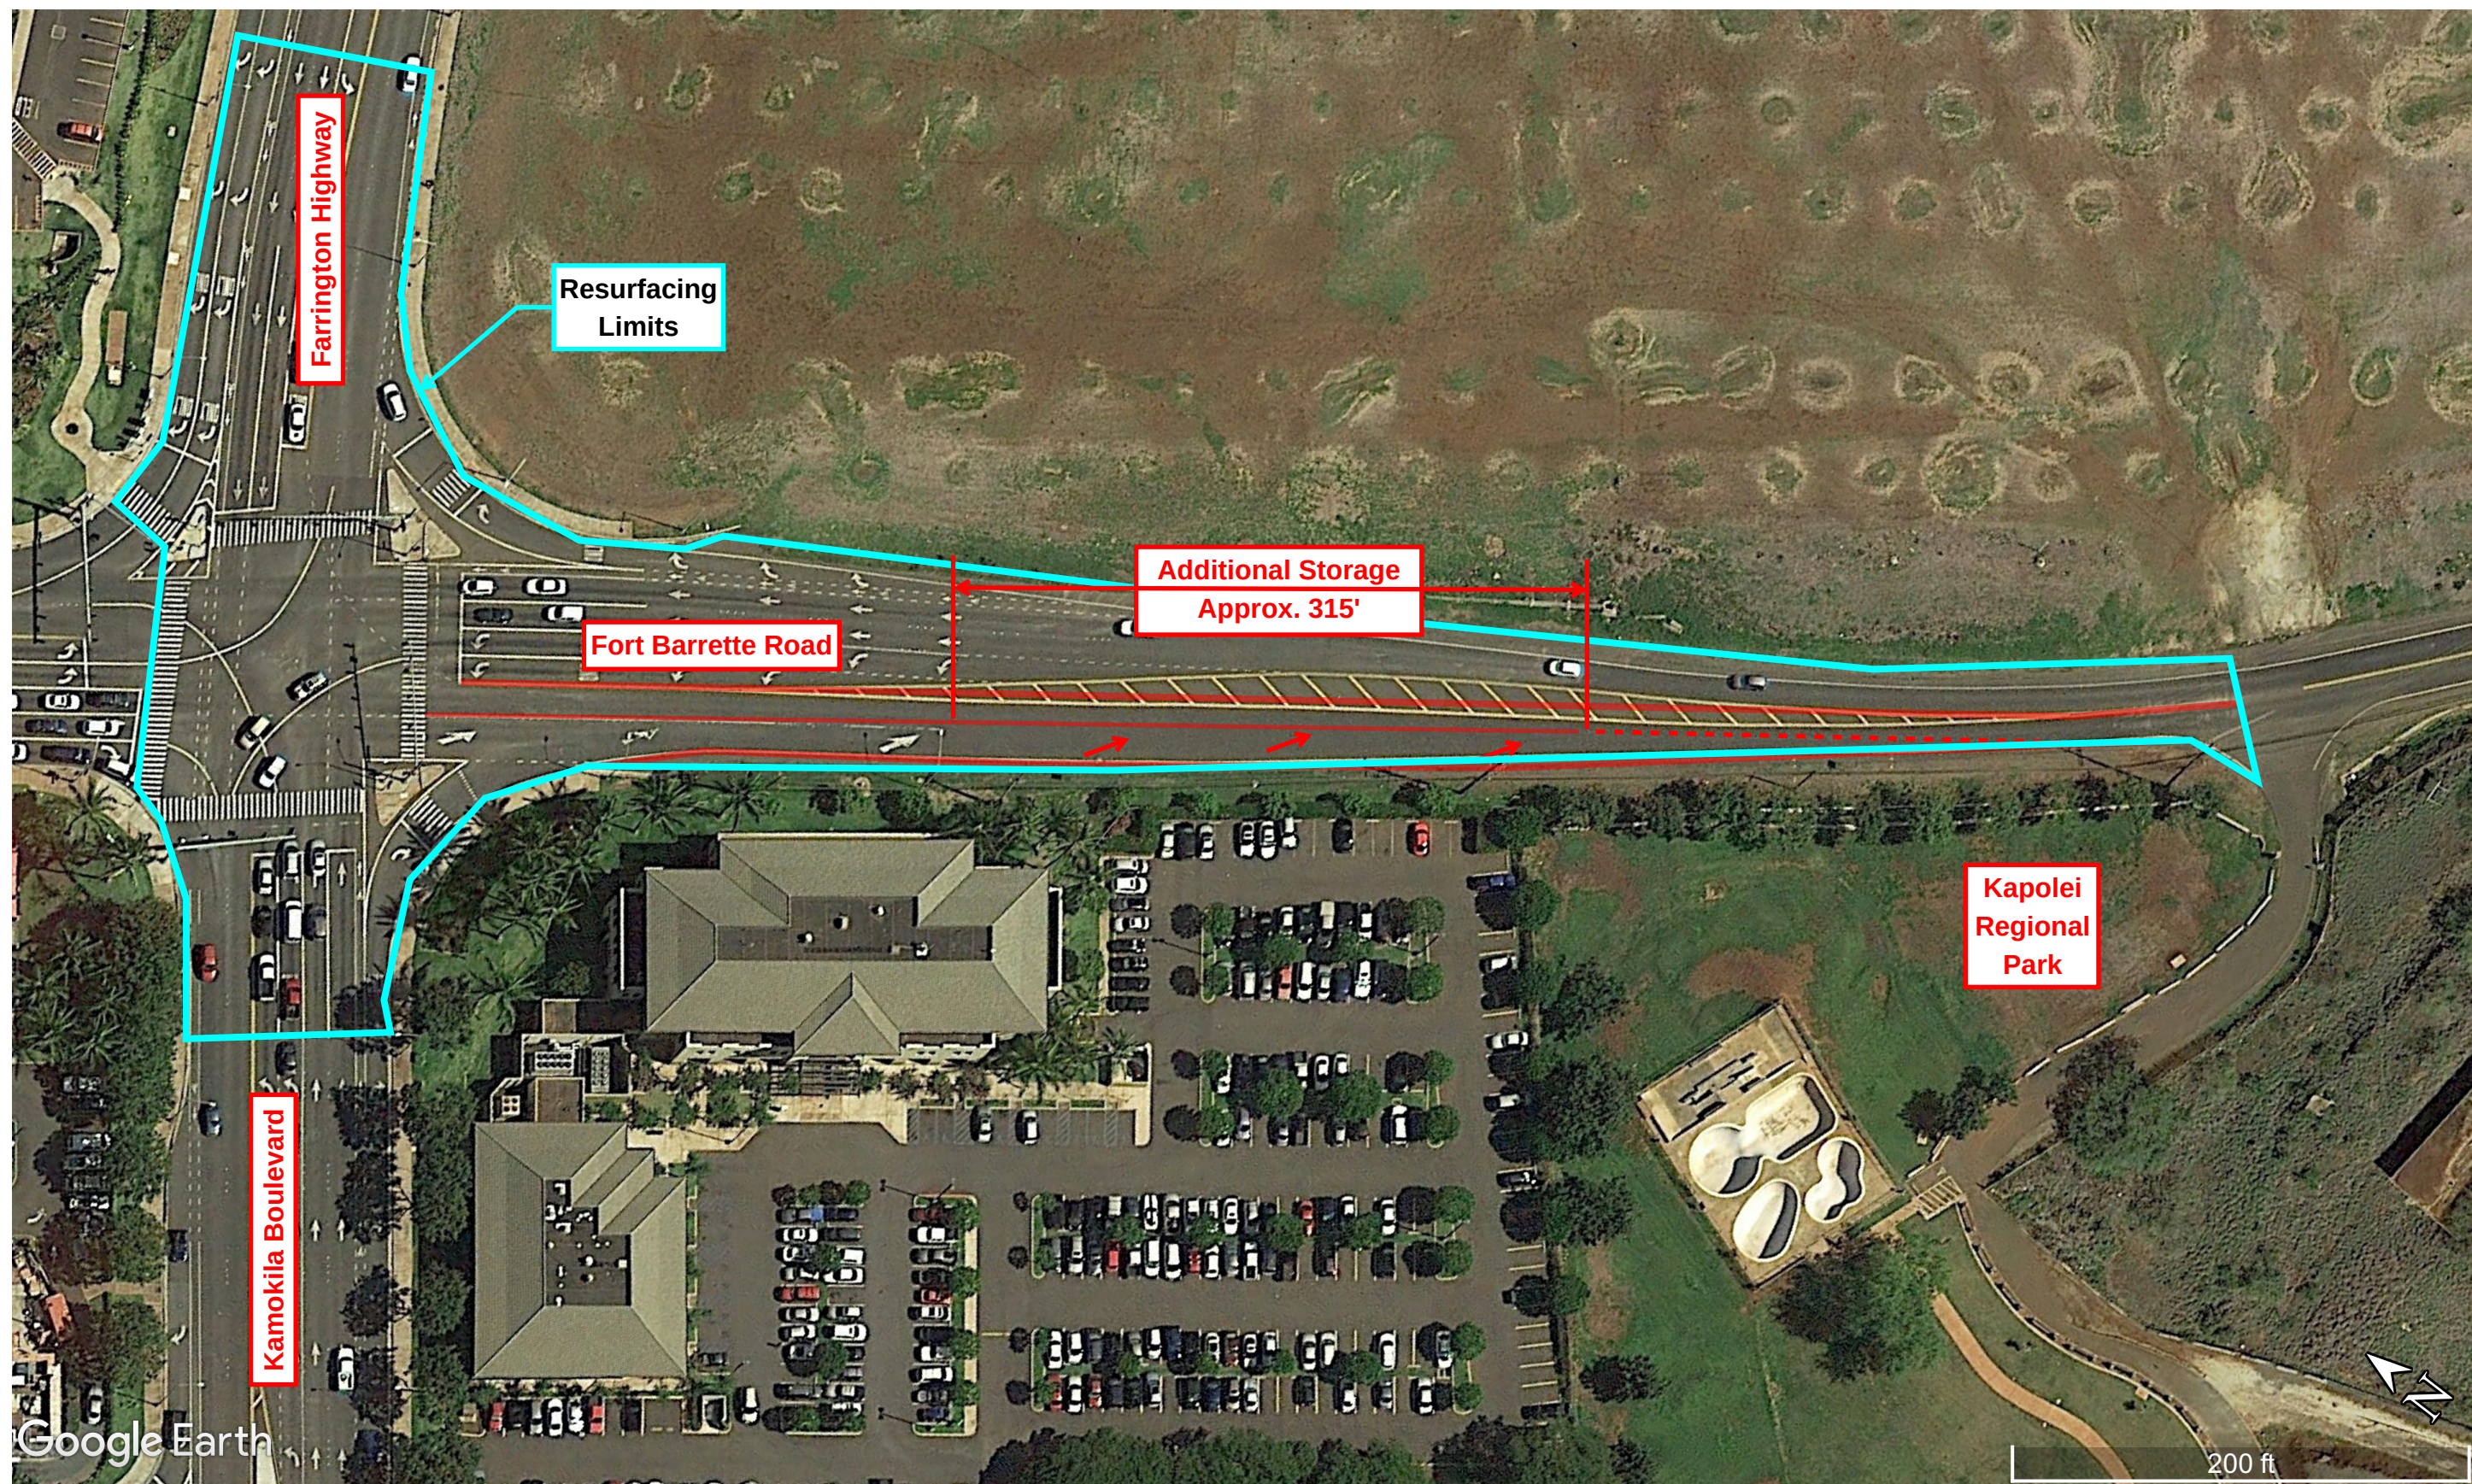

Fort Barrette Road Resurfacing and Restriping
Kamokila Boulevard/Farrington Highway to Kapolei Regional Park

Fort Barrette Road Operational Improvements
Kamokila Boulevard/Farrington Highway to Roosevelt Avenue

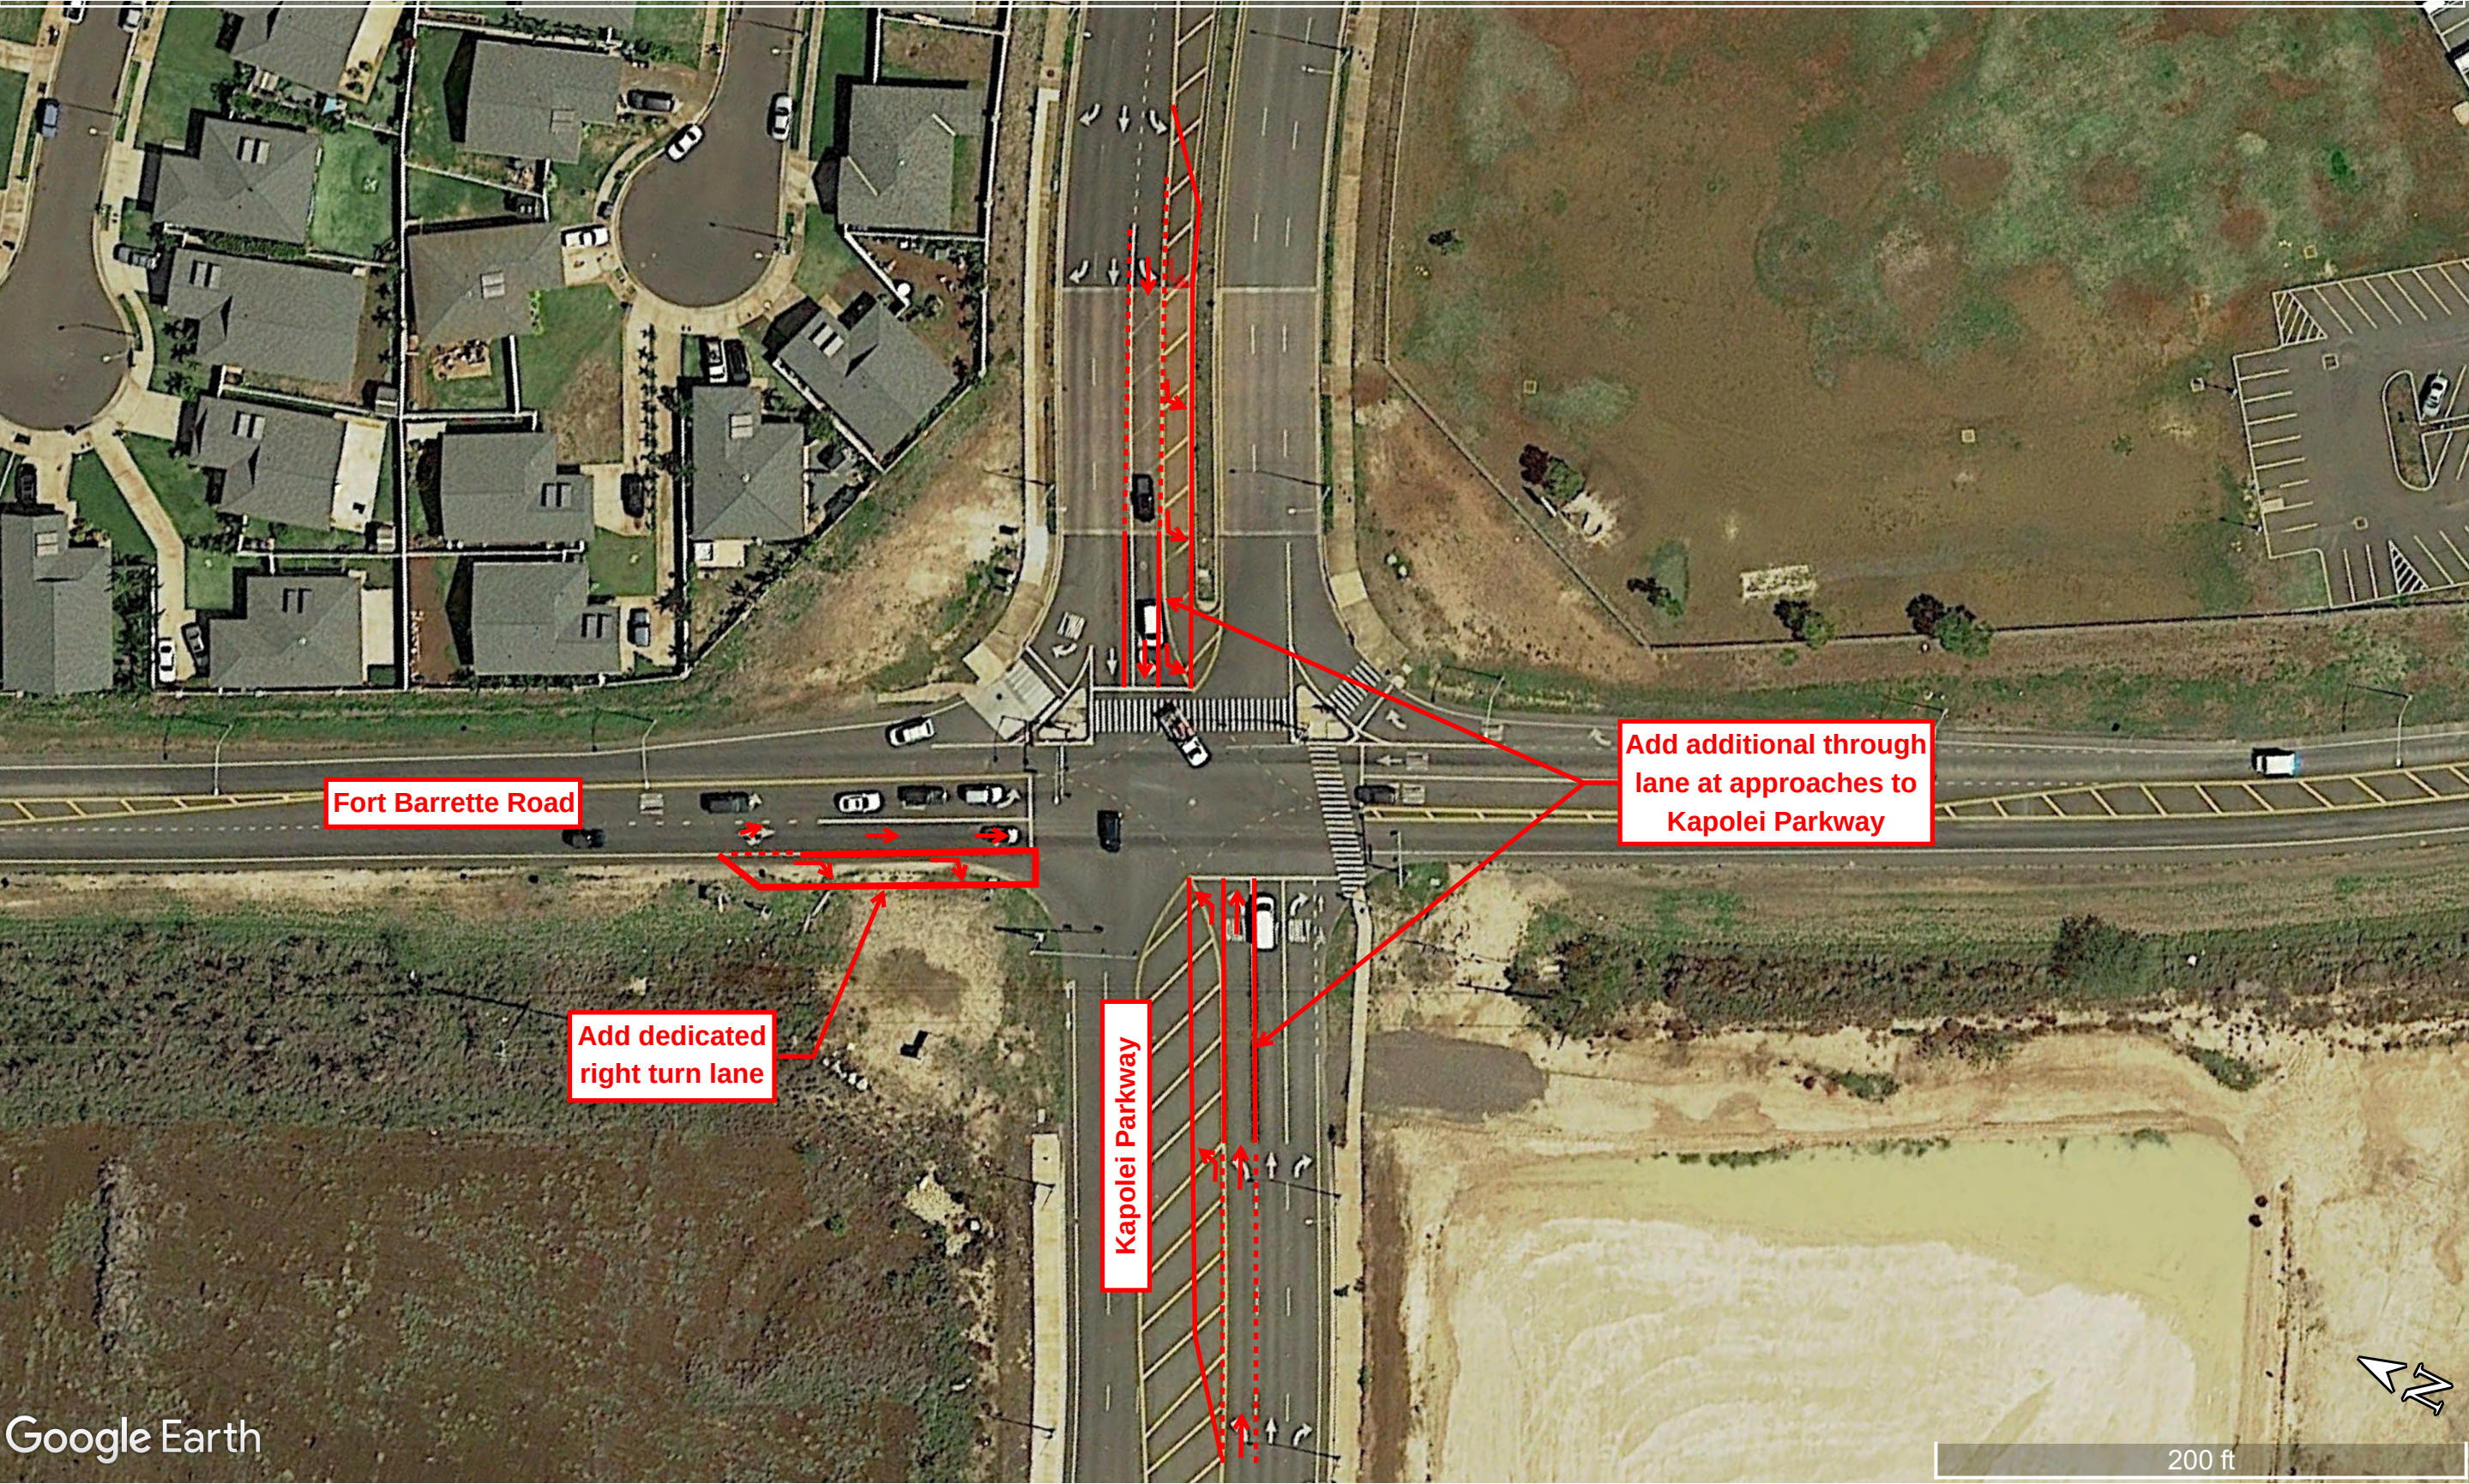

Fort Barrette Road Restriping
Kapolei Parkway Intersection