

LEGEND	
	-CONSTRUCTION SIGN
	-DELINEATOR SIGN
	-CONE
	-ARROWBOARD
	-ITC
	-WORK AREA

This drawing is a depiction of the existing street system prepared from various sources such as government references, aerial photographs, and on-site inspections. A field survey was not performed for the preparation of this drawing and this drawing may contain scale inaccuracies which do not affect the validity of the temporary traffic control devices being identified. The information presented in this drawing shall be used solely for temporary work and control purposes and shall not be used for any other purpose.

**TRAFFIC CONTROL PLAN
FOR KALANIANA'OLE HIGHWAY
CONTRA-FLOW CLOSURE**

NOT TO SCALE



SAFETY SYSTEMS & SIGNS HAWAII
865 AHUA STREET
HONOLULU, HI 96819
(808) 847-4017

TRAFFIC CONTROL PLAN

PREPARED FOR: **MAGNUM P.I.**

PROJECT: **KALANIANA'OLE HIGHWAY**

APPROVED BY: _____
STATE DOT, HIGHWAYS DIVISION _____ DATE _____

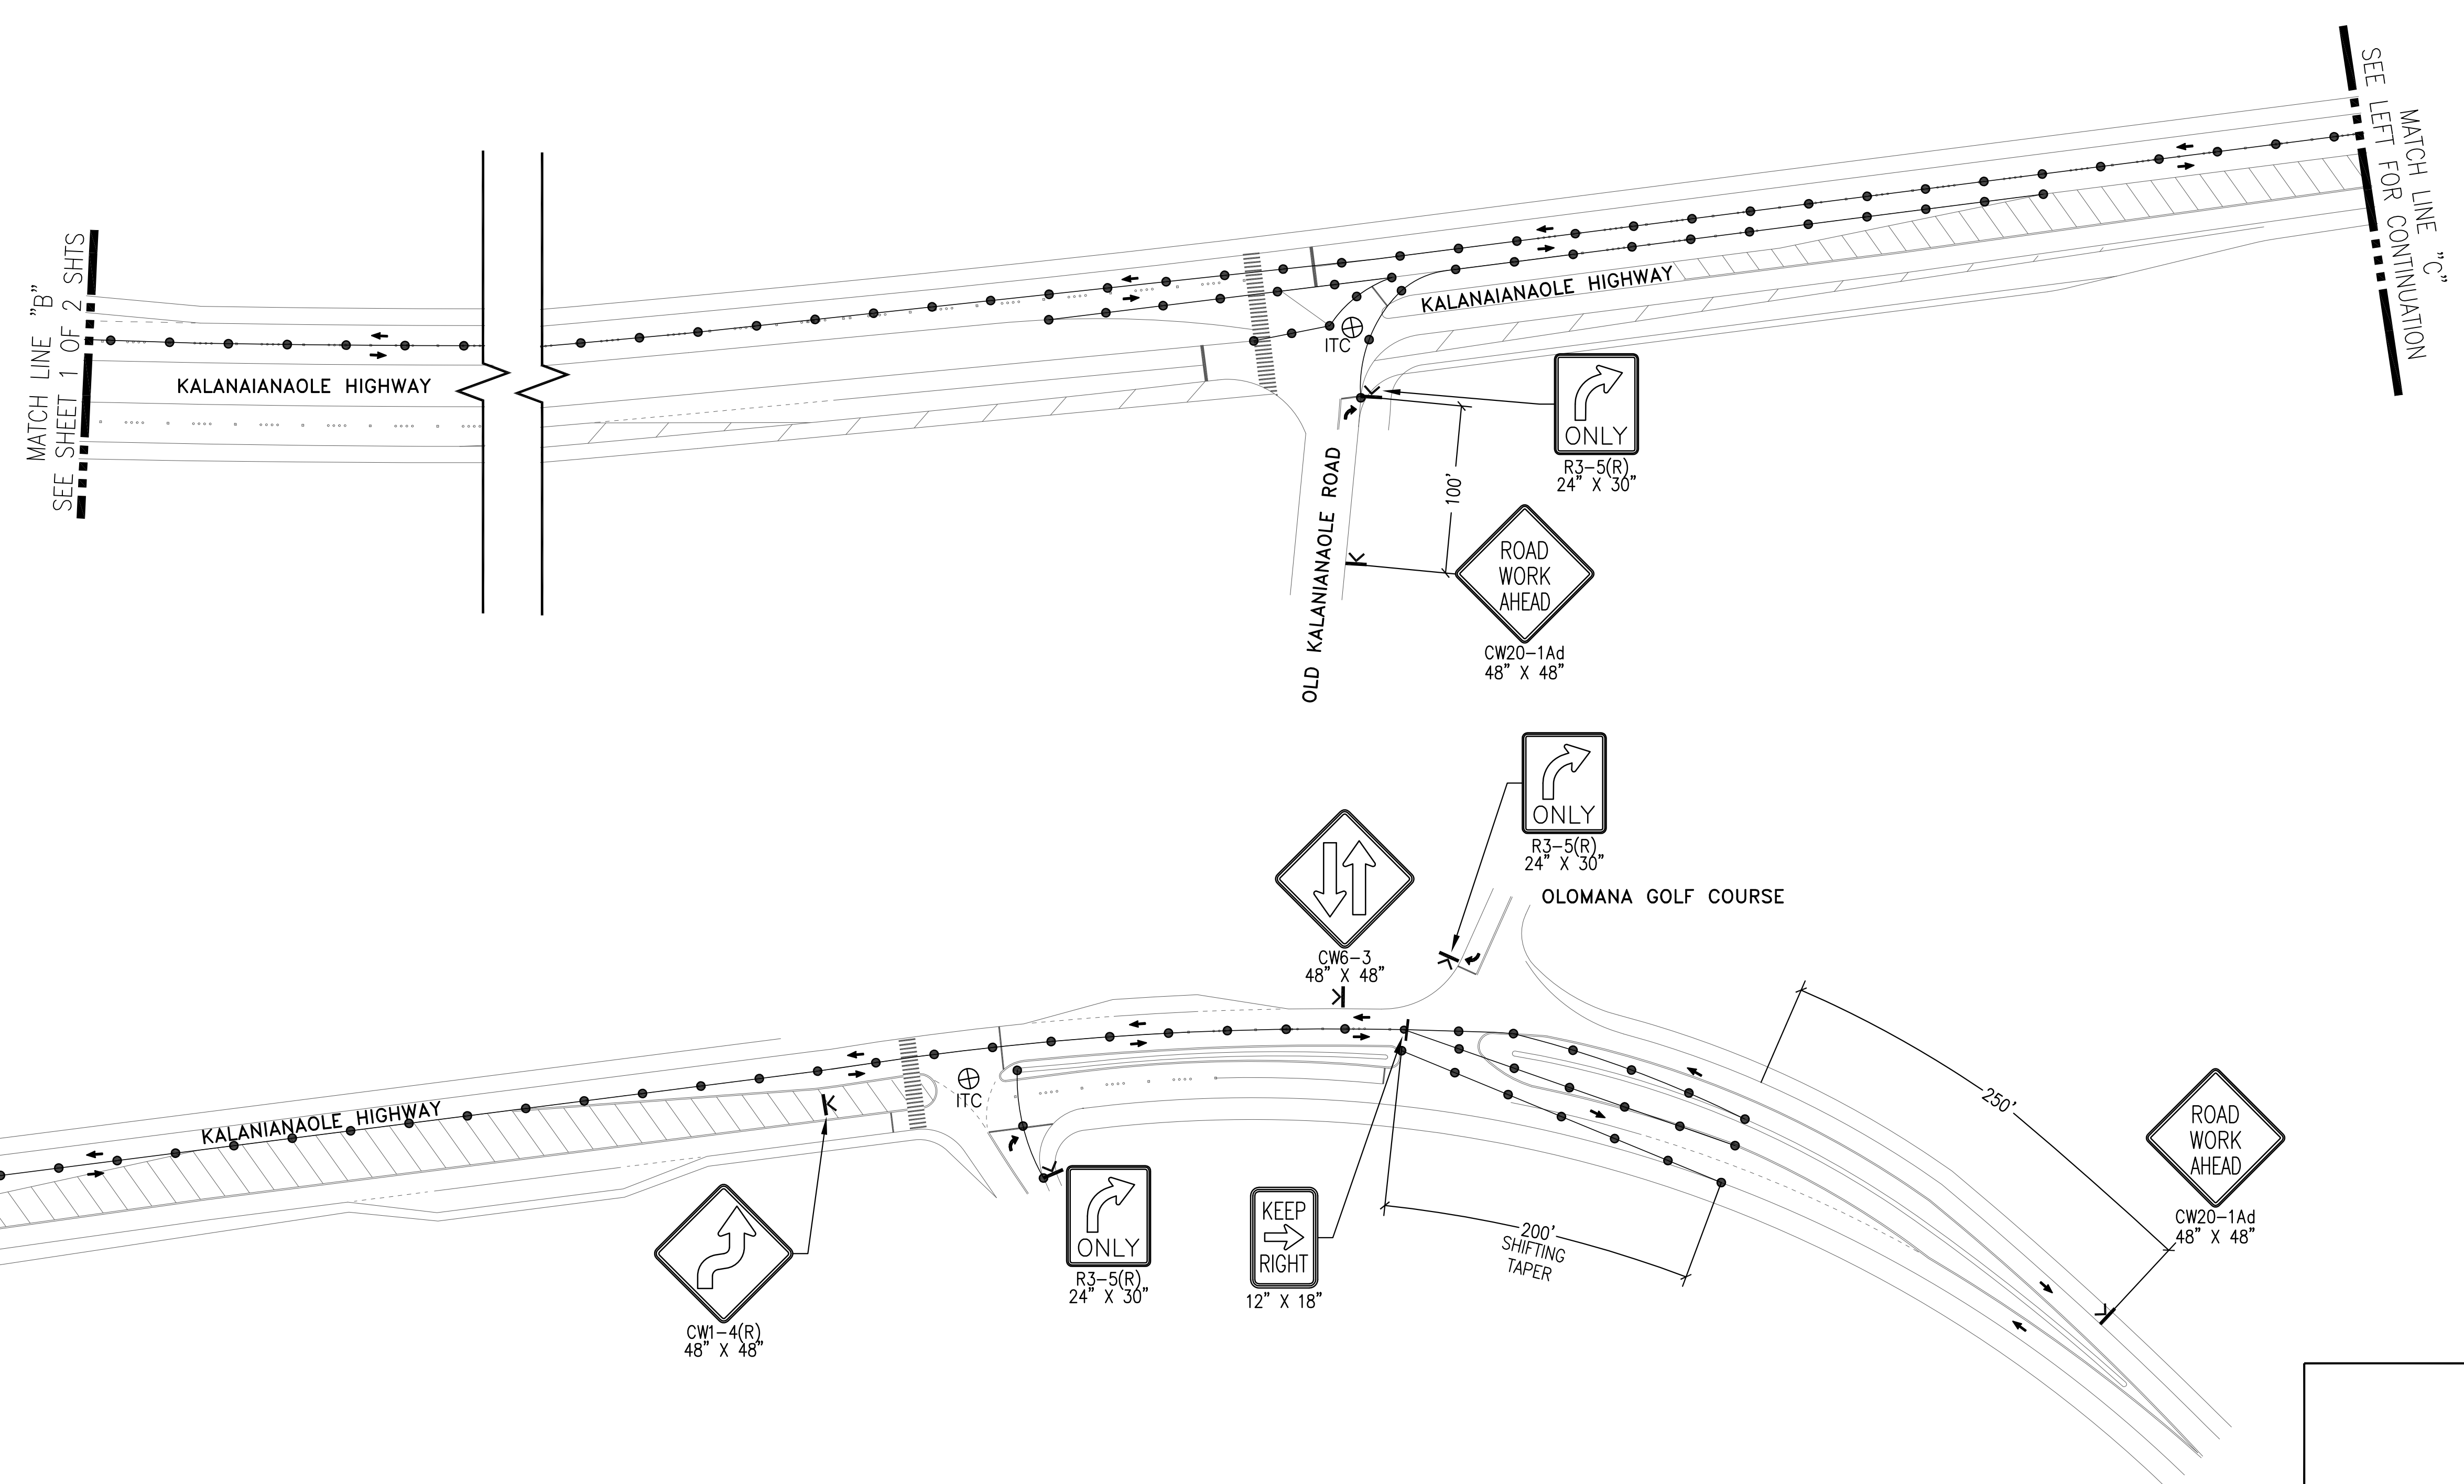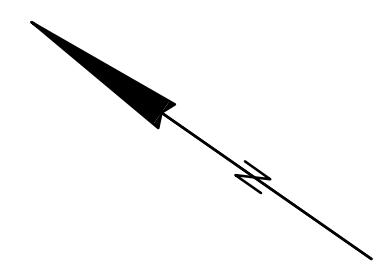

SEE RIGHT FOR CONTINUATION
MATCH LINE "C"

LEGEND

- CONSTRUCTION SIGN
- DELINEATOR SIGN
- CONE
- ARROWBOARD
- ITC
- WORK AREA

This drawing is a depiction of the existing street system prepared from various sources such as government references, aerial photographs, and on-site inspections. A field survey was not performed for the preparation of this drawing and this drawing may contain scale inaccuracies which do not affect the validity of the temporary traffic control devices being identified. The information presented in this drawing shall be used solely for temporary work and control purposes and shall not be used for any other purpose.

**TRAFFIC CONTROL PLAN
FOR KALANIANA'OLE HIGHWAY
CONTRA-FLOW CLOSURE**
NOT TO SCALE

SAFETY SYSTEMS & SIGNS HAWAII		865 AHUA STREET HONOLULU, HI 96819 (808) 847-4017
TRAFFIC CONTROL PLAN		
PREPARED FOR: MAGNUM P.I.		
PROJECT: KALANIANA'OLE HIGHWAY		
APPROVED BY: _____		
STATE DOT, HIGHWAYS DIVISION		DATE
DECEMBER 2019		SHEET 2 OF 2

THESE PLANS WERE PREPARED BY SAFETY SYSTEMS HAWAII INC. ALL OWNERSHIP RIGHTS IN THESE PLANS ARE RETAINED BY SAFETY SYSTEMS HAWAII INC. THESE PLANS WERE PREPARED FOR USE SOLELY ON THIS PROJECT AND ANY OTHER USE OF THESE PLANS IS NOT AUTHORIZED.