


FED. ROAD DIST. NO.	STATE	FED. AID PROJ. NO.	FISCAL YEAR	SHEET NO.	TOTAL SHEETS
MAUI	HAW.	ER-25(001)	2023	20	34

LEGEND
 Traffic Sign

TRUE NORTH
 Scale: 1 in. = 20 ft.

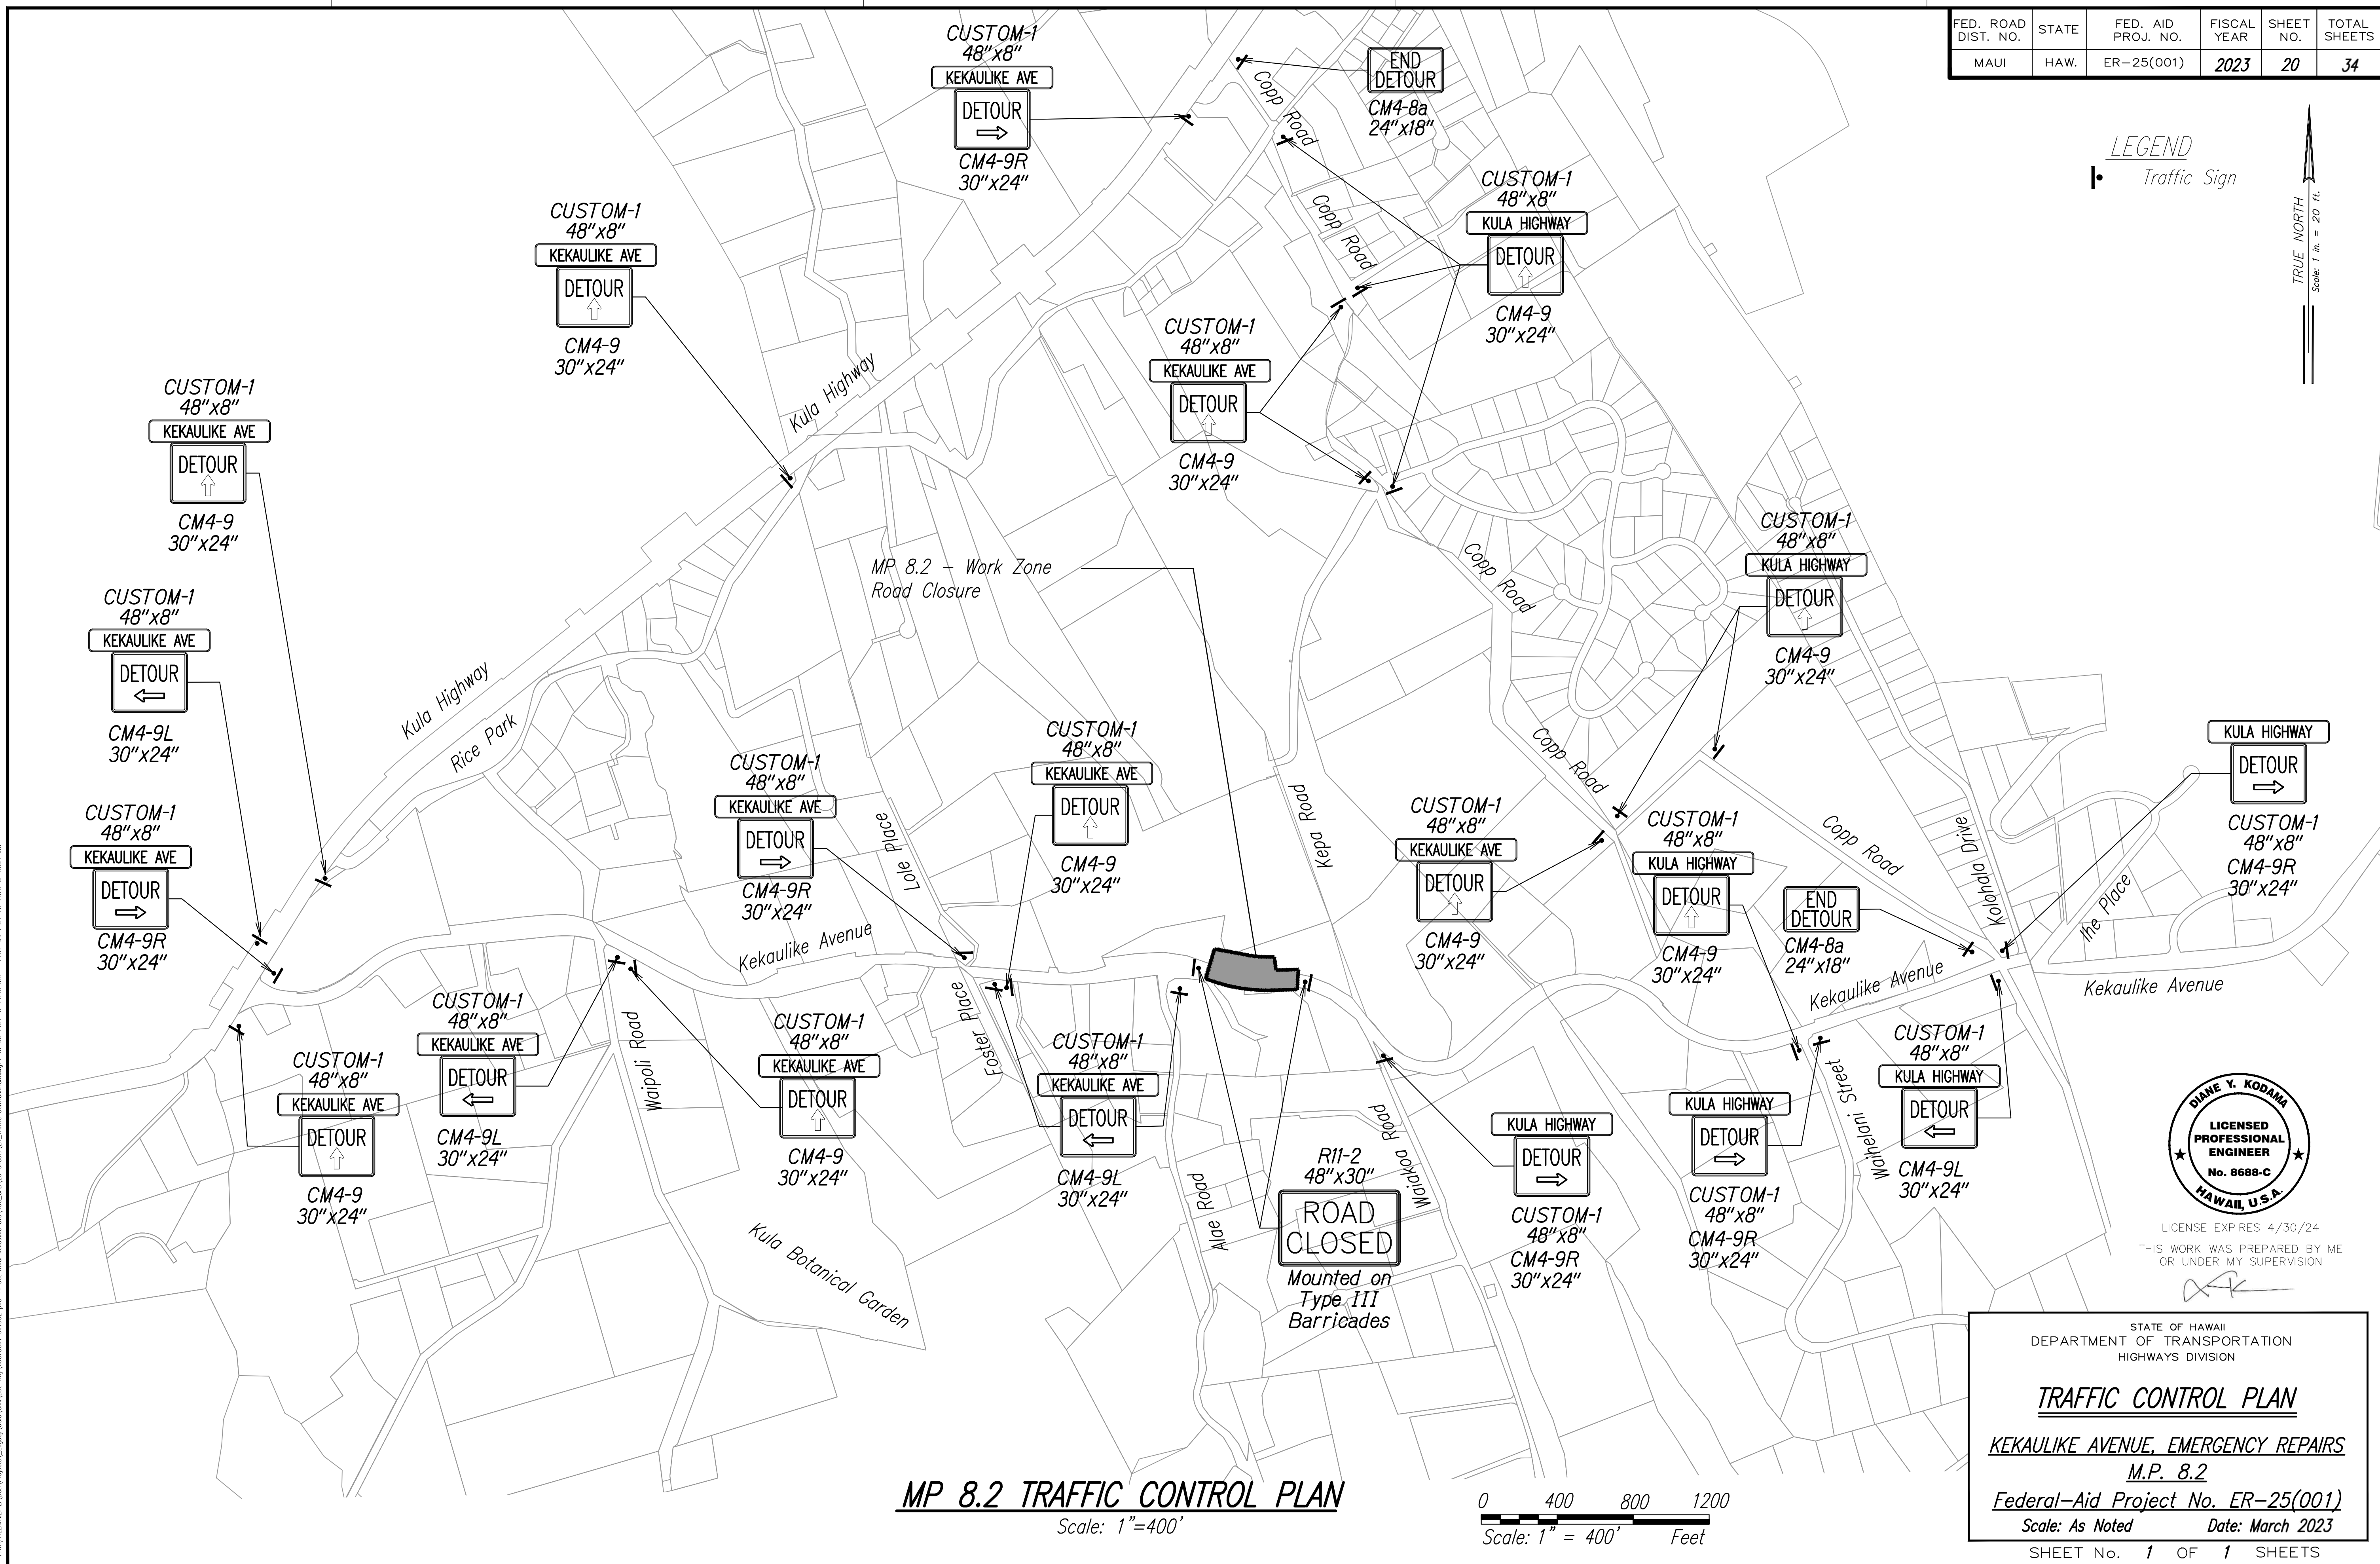


ORIGINAL PLAN	DATE
DRAWN BY	
TRACED BY	
DESIGNED BY	
CHECKED BY	
No.	

PROJECT NAME: U:\DCS\Projects\1000\1000-001\1000-001-001\1000-001-001-001.dwg
 PLOT DATE: 04-28-2023 @ 10:24 am

MP 8.2 TRAFFIC CONTROL PLAN
 Scale: 1"=400'

0 400 800 1200
 Scale: 1" = 400' Feet

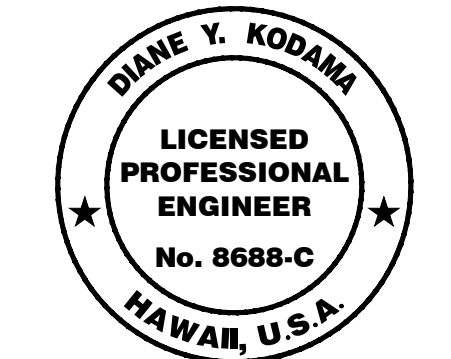

LICENSE EXPIRES 4/30/24
 THIS WORK WAS PREPARED BY ME OR UNDER MY SUPERVISION

STATE OF HAWAII
 DEPARTMENT OF TRANSPORTATION
 HIGHWAYS DIVISION

TRAFFIC CONTROL PLAN
KEKAULIKE AVENUE, EMERGENCY REPAIRS
M.P. 8.2
Federal-Aid Project No. ER-25(001)
 Scale: As Noted Date: March 2023

SHEET No. 1 OF 1 SHEETS